

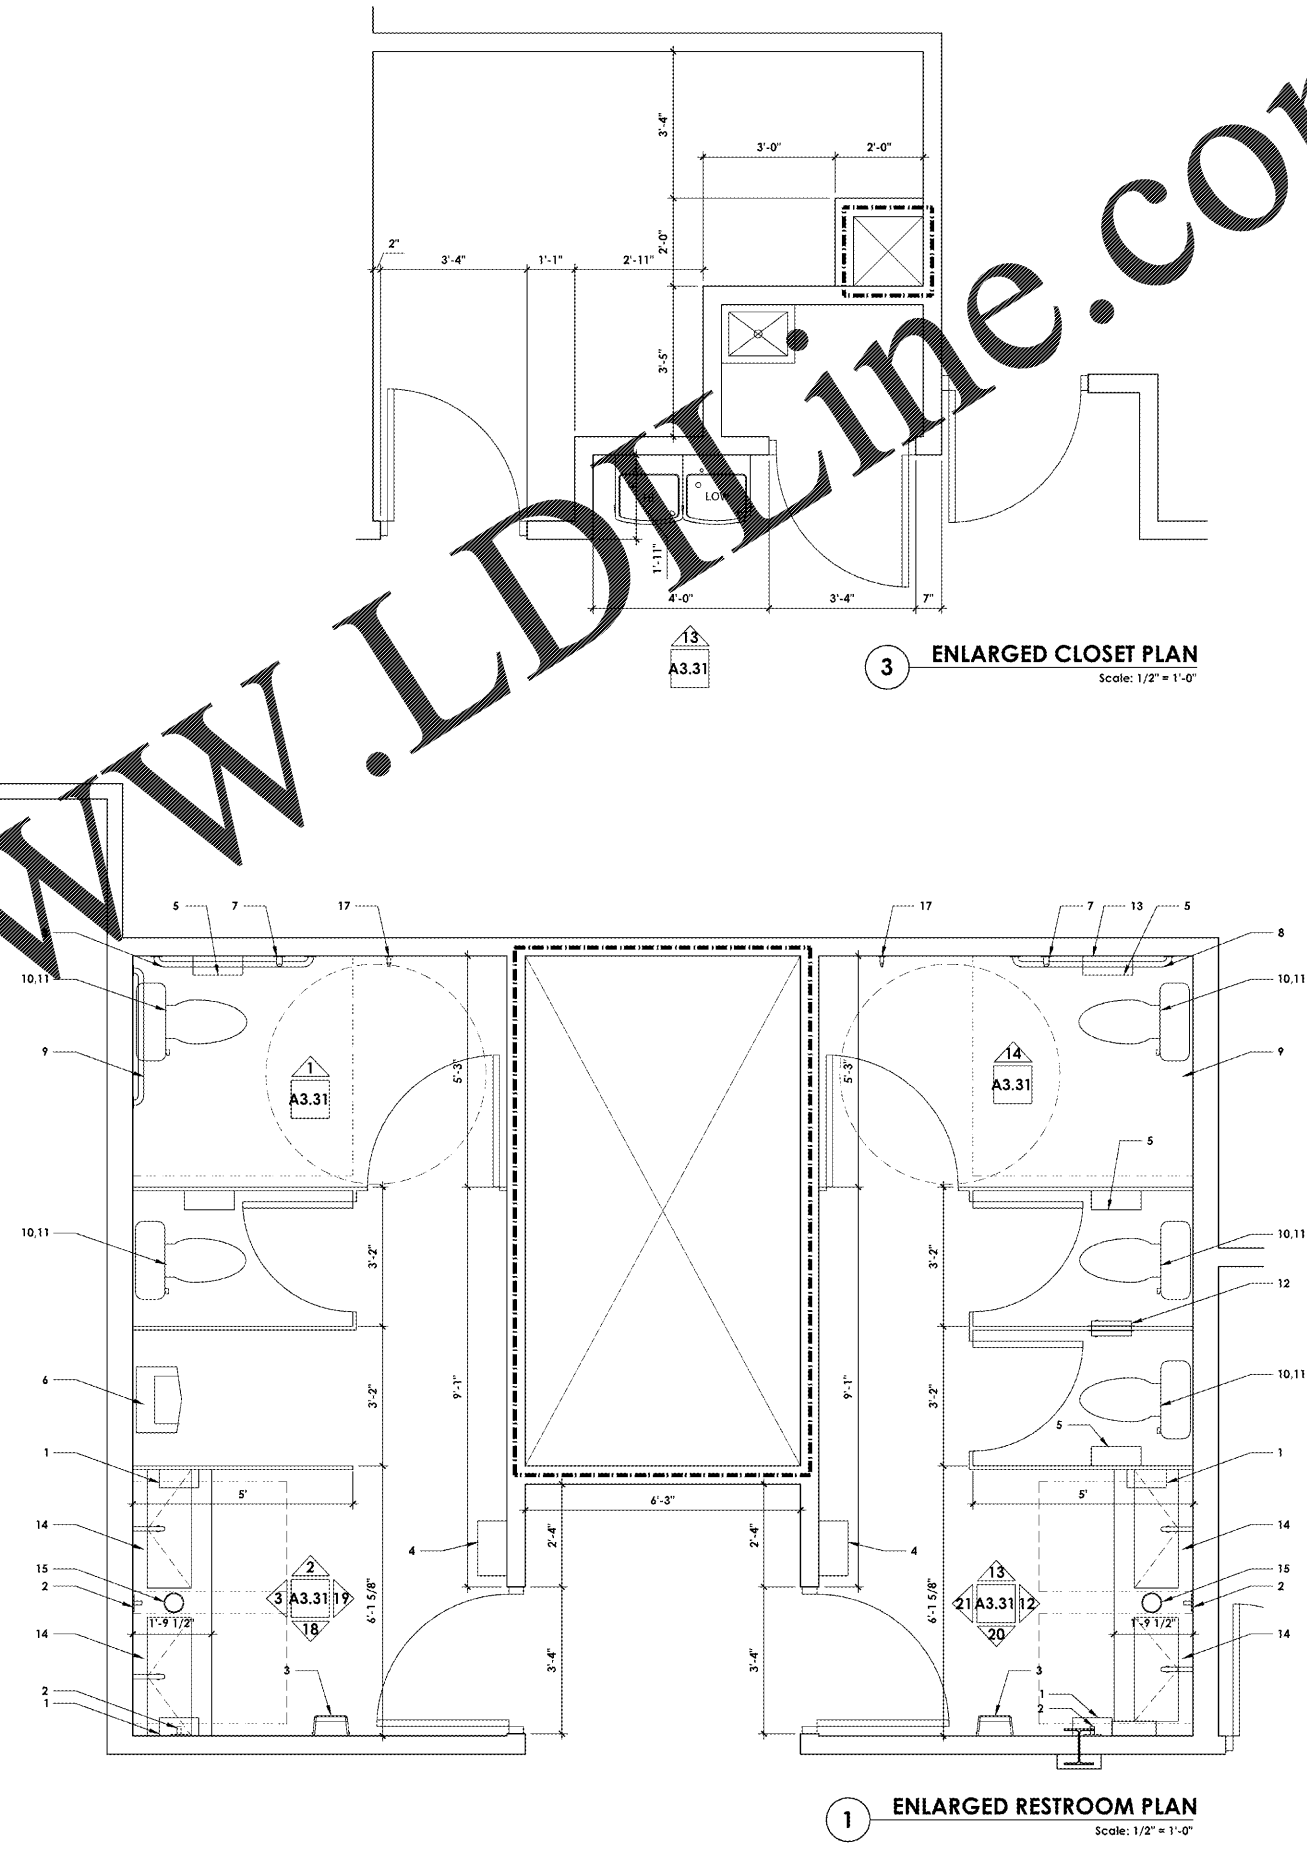


BATHROOM FIXTURE LEGEND			
EQUIPMENT	MANUFACTURER	MODEL	
1	SURFACE MOUNT PAPER TOWEL DISPENSER	SOBRICK	B-4262
2	RECESSED SOAP DISPENSER	SOBRICK	B-4043
3	SURFACE MOUNTED HAND DRYER	SOBRICK	B-7186
4	WALL MOUNTED WASTE RESEP.	SOBRICK	B-277
5	SURFACE MOUNT TOILET TISSUE DISPENSER	SOBRICK	B-4667
6	URNIAL		
7	VERTICAL GRAB BAR		
8	SIDE GRAB BAR		
9	REAR GRAB BAR		
10	ADA ELONGATED TOILET		
11	ELONGATED TOILET SEAT		
12	PARTITION MOUNTED SANITARY DISPOSAL	SOBRICK	B-354
13	RECESSED SANITARY DISPOSAL	SOBRICK	B-353
14	WALL MOUNTED SENSOR OPERATED FAUCET	AMERICAN STANDARD	7564.346
15	COUNTERTOP WASTE CHUTE	SOBRICK	B-327
16A	SHOWER COMPONENT	SPEARMAN	VS-1001-ADA
16B	SHOWER CONTROL	SPEARMAN	SM-2000
17	SURFACE MOUNT BAG HOOK (SHOWER)	SOBRICK	B-233
18	SURFACE MOUNT BAG HOOK (STALL)	SOBRICK	B-212

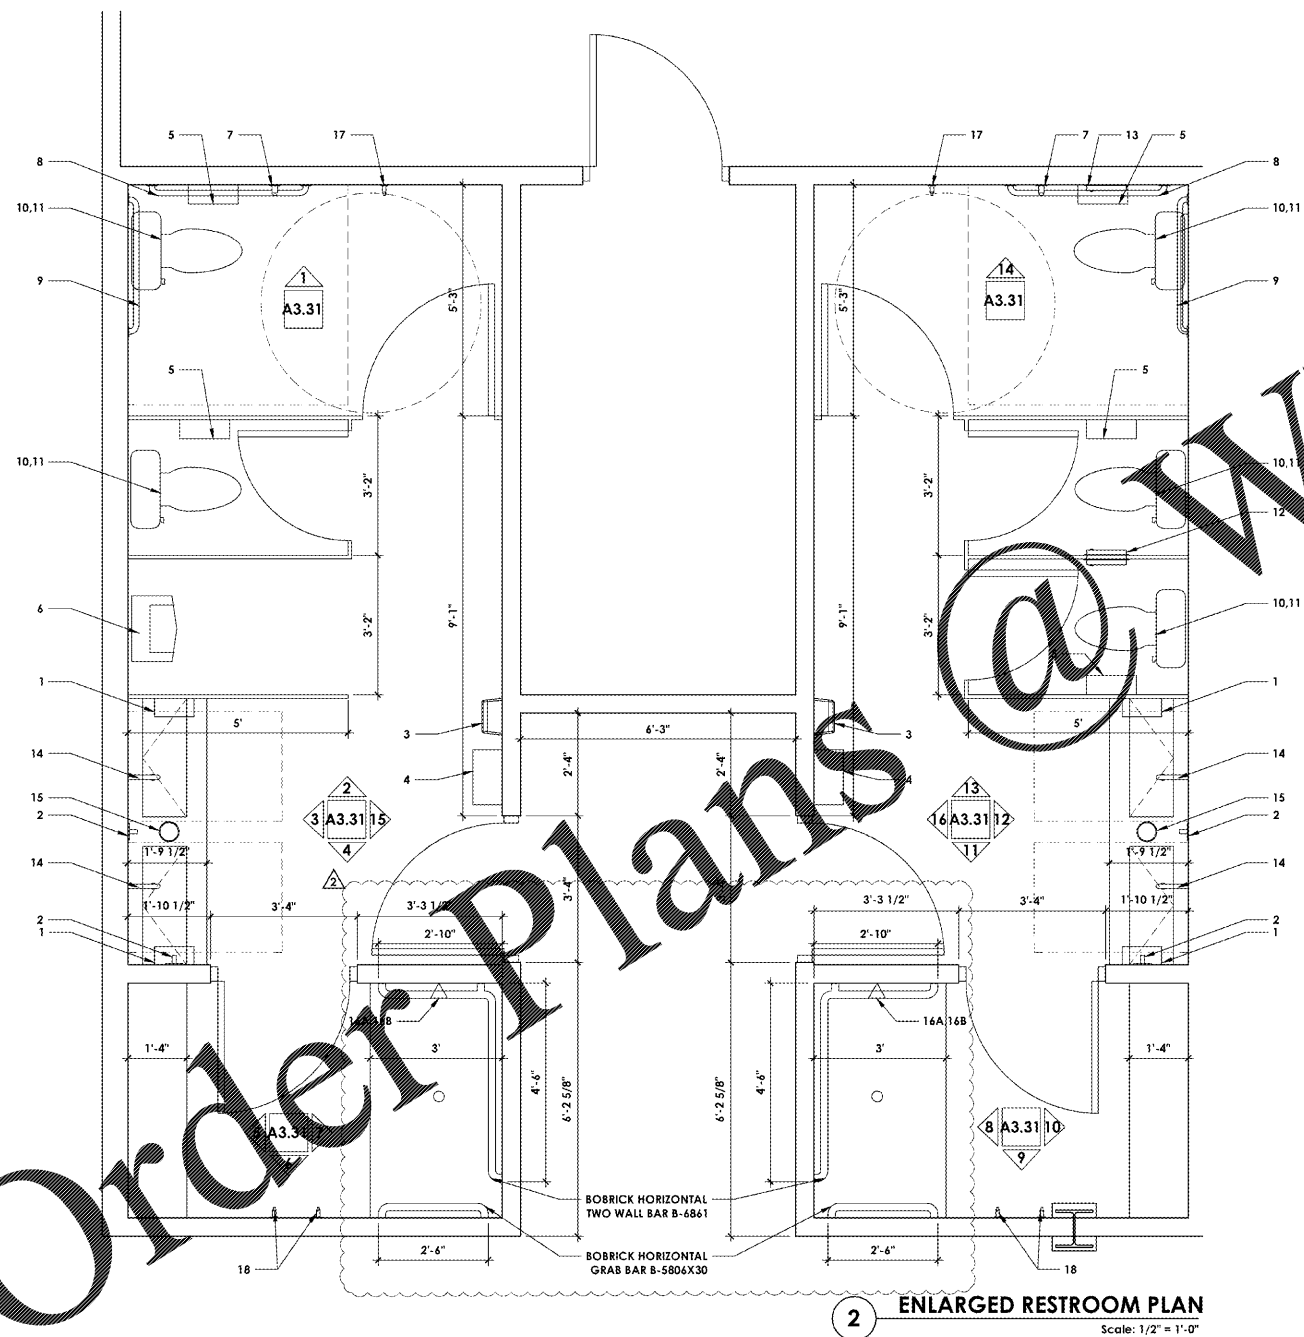

FINLEY DESIGN PA
7806 NC HWY 751
SUITE 110
DURHAM, NC 27713
919-493-8200
FINLEYDESIGNARCH.COM

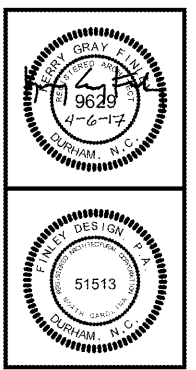

WESTPOINT 2
DURHAM, NC

REVISIONS

NO.	DATE	DESCRIPTION
1	04/24/17	PERMIT COMMENTS 04-24-17

PROJECT: 1342
DATE: 04/06/17
DRAWN BY: JHB
CHECKED BY: JBL

ENLARGED PLANS

A4.0