


\\VOLUMES\F DRIVE\FINLEY DESIGN\PROJECTS\1342 WESTPOINT 2\DRAWINGS\1342_WALL DETAILS.DWG

Order Plans @ WWW.LDILine.com


NOT USED

NOT USED


NOT USED

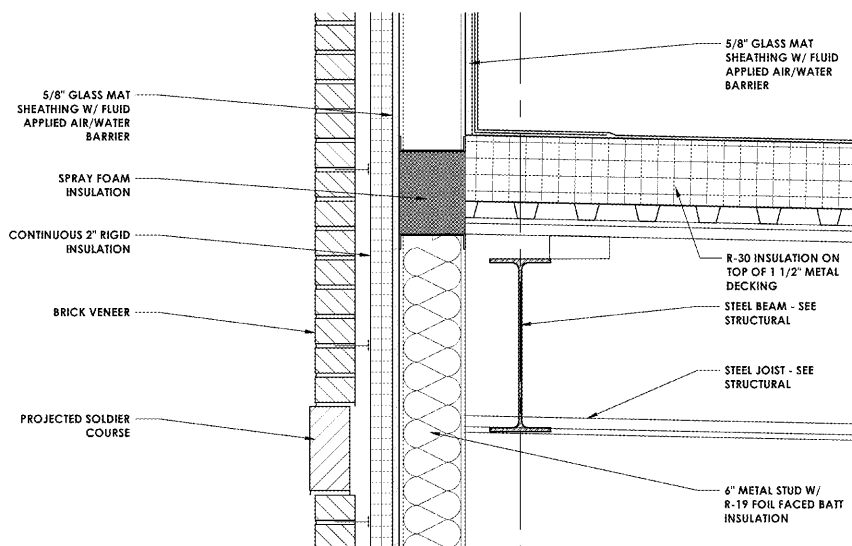


9 DETAIL SECTION
Scale: 1-1/2" = 1'-0"

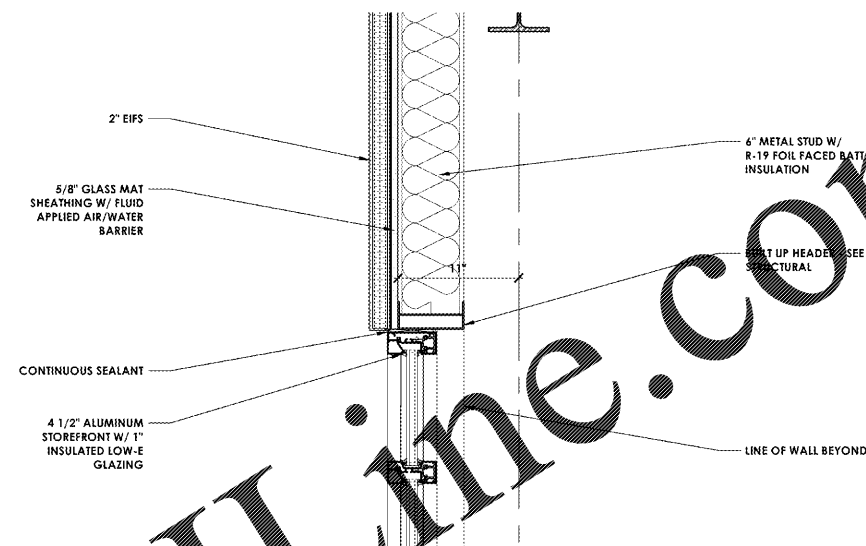

8 DETAIL SECTION
Scale: 1-1/2" = 1'-0"

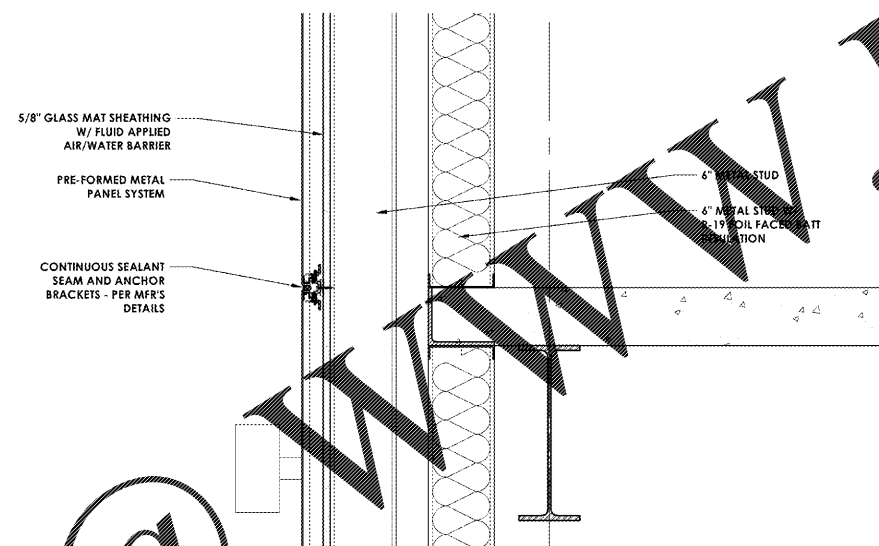


7 DETAIL SECTION
Scale: 1-1/2" = 1'-0"

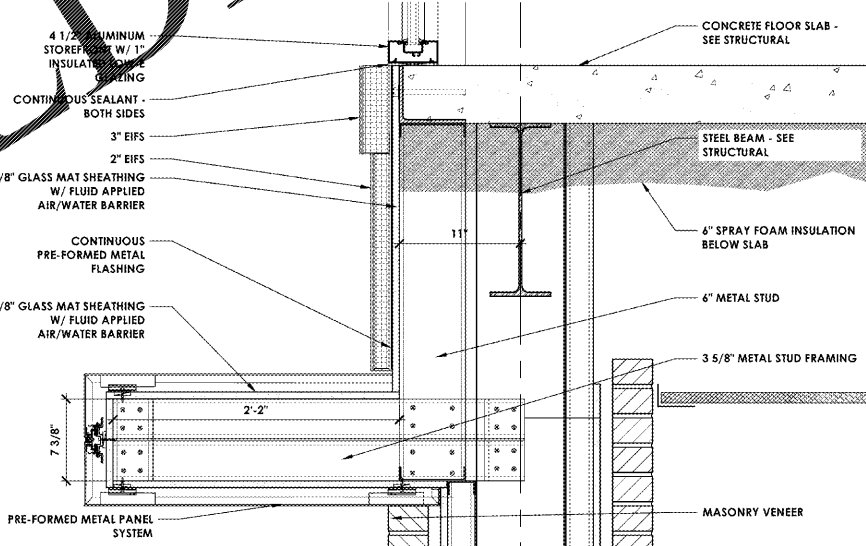


6 DETAIL SECTION
Scale: 1-1/2" = 1'-0"

5 DETAIL SECTION
Scale: 1-1/2" = 1'-0"

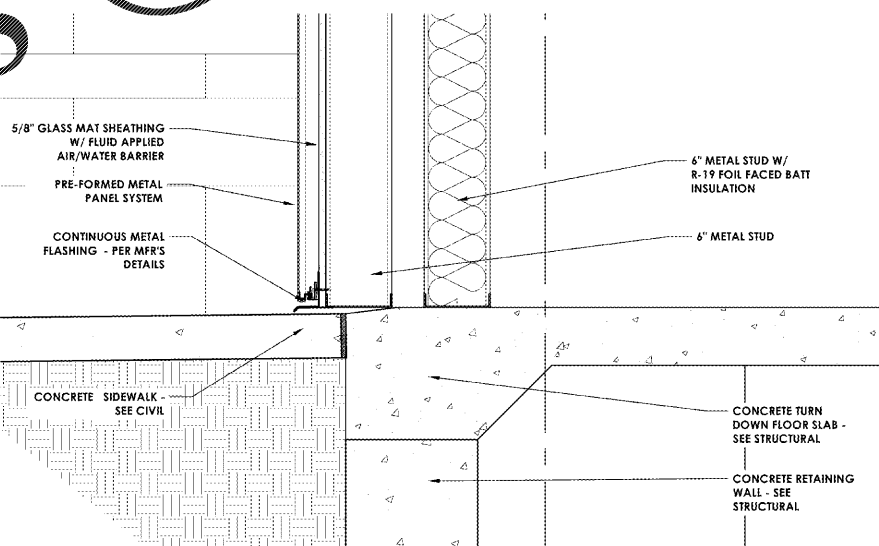


4 DETAIL SECTION
Scale: 1-1/2" = 1'-0"

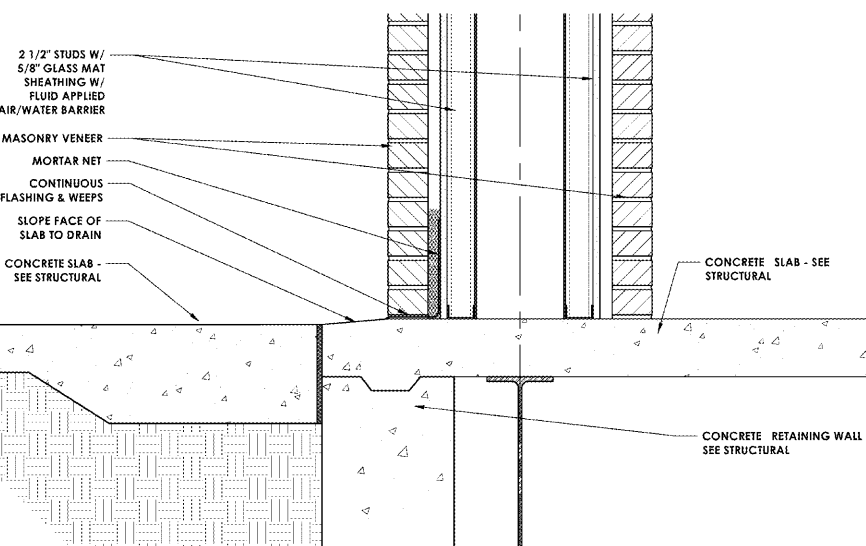

3 DETAIL SECTION
Scale: 1-1/2" = 1'-0"


2 DETAIL SECTION
Scale: 1-1/2" = 1'-0"

1 DETAIL SECTION
Scale: 1-1/2" = 1'-0"

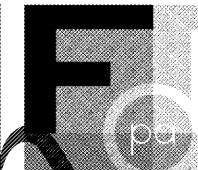

FINLEY DESIGN
ARCHITECTURE
INTERIORS

FINLEY DESIGN PA
7806 NC HWY 751
SUITE 110
DURHAM, NC 27713
919-493-8200
FINLEYDESIGNARCH.COM

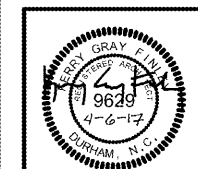

WESTPOINT 2
DURHAM, NC

REVISIONS

| NO. | DATE | DESCRIPTION |
|-----|------|-------------|
| | | |
| | | |
| | | |
| | | |
| | | |
| | | |
| | | |
| | | |
| | | |
| | | |

PROJECT: 1342
DATE: 04/06/17
DRAWN BY: JHB
CHECKED BY: JDL

SECTION
DETAILS

A8.31