


MT. HOLLY - HUNTERSVILLE ROAD (VARIABLE WIDTH PUBLIC R/W)

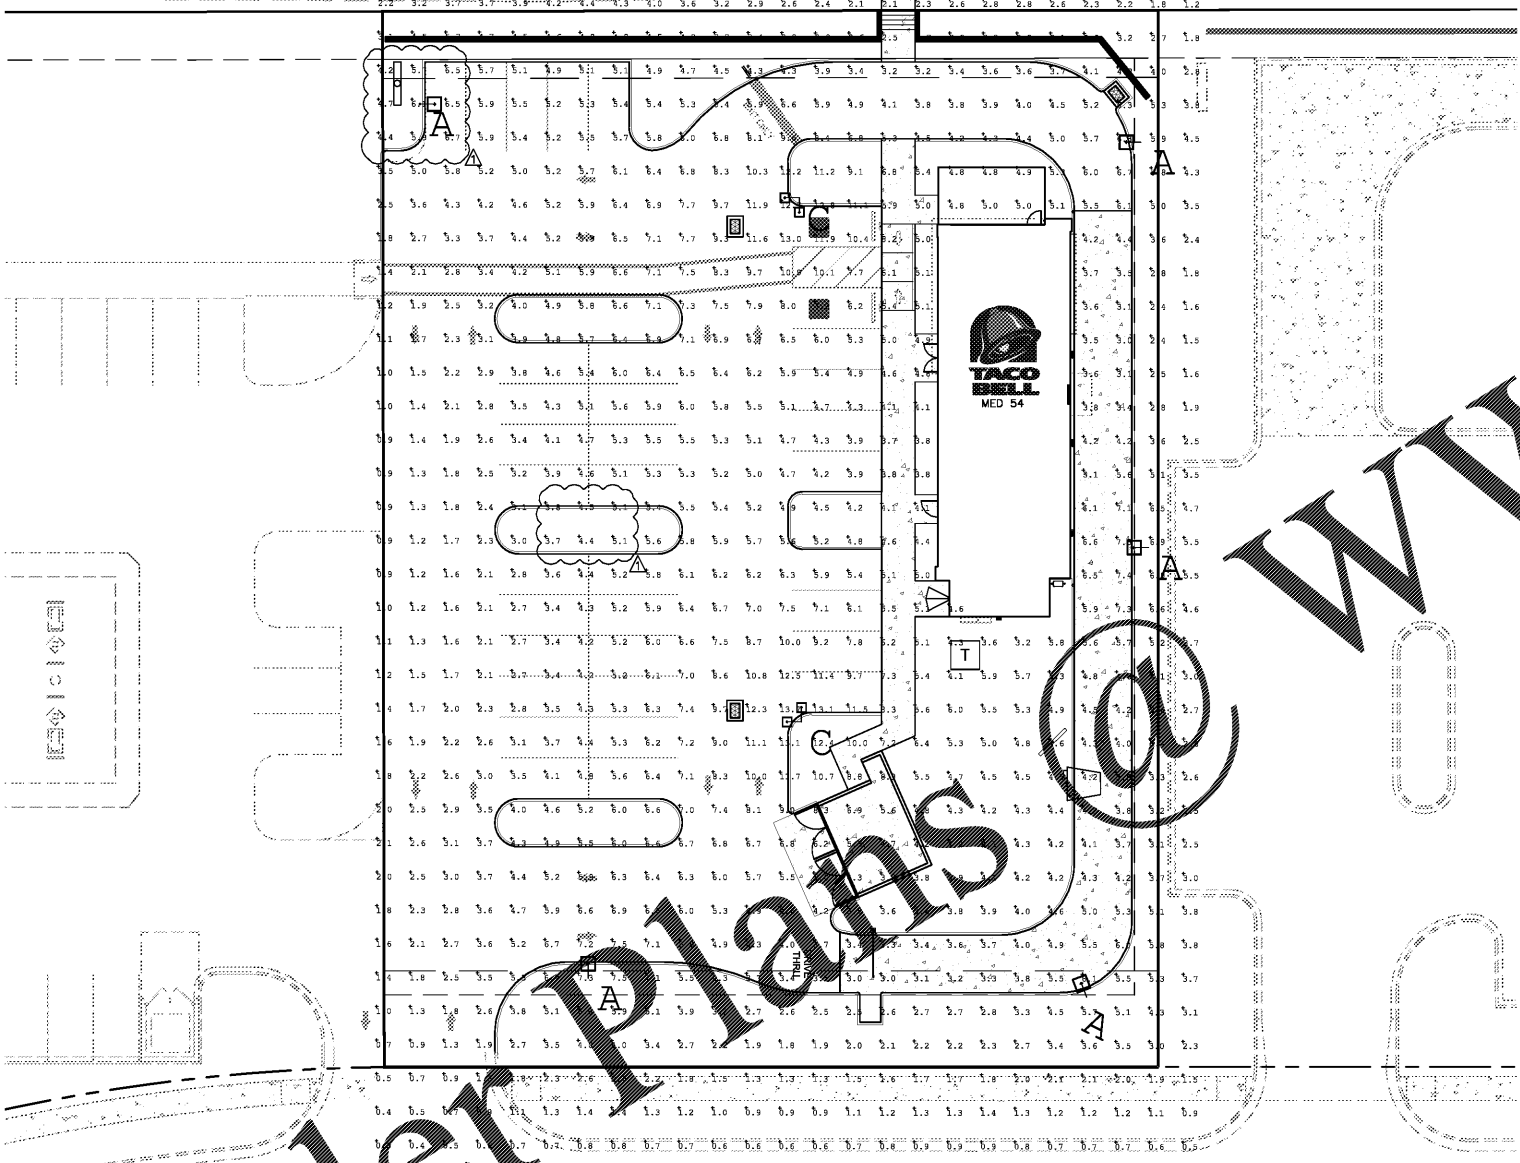









ARRA































Luminaire Schedule

Symbol	Qty	Label	Description
A	5	A	XALM-FT-LED-HO-40 MOUNTED AT 25'
C	2	C	XALM-FT-LED-HO-40 MOUNTED AT 25'

Calculation Summary

Label	Avg	Max	Min	Avg/Min	Max/Min
DRIVE THRU SURFACE	4.74	9.6	3.0	1.58	3.20
EXTENDED	3.17	6.9	0.9	3.52	7.67
PARKING LOT SURFACE	5.71	13.7	1.6	3.57	8.56

PER LOCAL CODE LIGHT FIXTURES MUST BE AT LEAST 30' AWAY FROM TREES







Order Plans @

WWW.IDLINE.COM

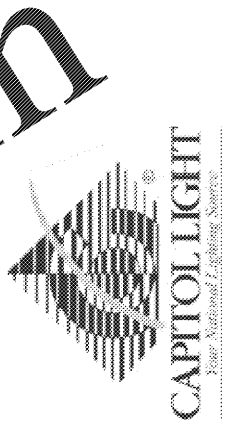

FOR REFERENCE ONLY

REVISIONS:

9/18/2017 REV PER CITY COMMENTS

CONTRACT DATE: BUILDING TYPE: MED 54

PLAN VERSION: SITE NUMBER: 311687

STORE NUMBER: 436563



TACO BELL
CHARLOTTE, NC 28216

LIVE MAS
MEDIUM 54
LIGHTING PLAN

SL1