



Chick-fil-A
5200 Buffington Road
Atlanta, Georgia 30349-2998

INTERPLAN
ARCHITECTURE
ENGINEERING
INTERIOR DESIGN
PROJECT MANAGEMENT

604 COURTLAND STREET
SUITE 100
ORLANDO, FLORIDA 32804
PH 407.645.5008
FX 407.629.9124

SEAL:
THIS DOCUMENT IS NOT FOR CONSTRUCTION
UNLESS THE ARCHITECT OR ENGINEER'S
SIGNATURE AND SEAL APPEAR BELOW.

CHICK-FIL-A
SAR South Cobb Drive FSR
3100 South Cobb DR SE, Smyrna, GA 30080


FSR# 00810

REVISION SCHEDULE		
NO.	DATE	DESCRIPTION

CONSULTANT PROJECT # 2017.0165
PRINTED FOR BID
DATE September 06, 2017
DRAWN BY Designer

SHEET OUTSIDE MEAL DELIVERY CANOPY
SHEET NUMBER P-270

FOR BID ONLY

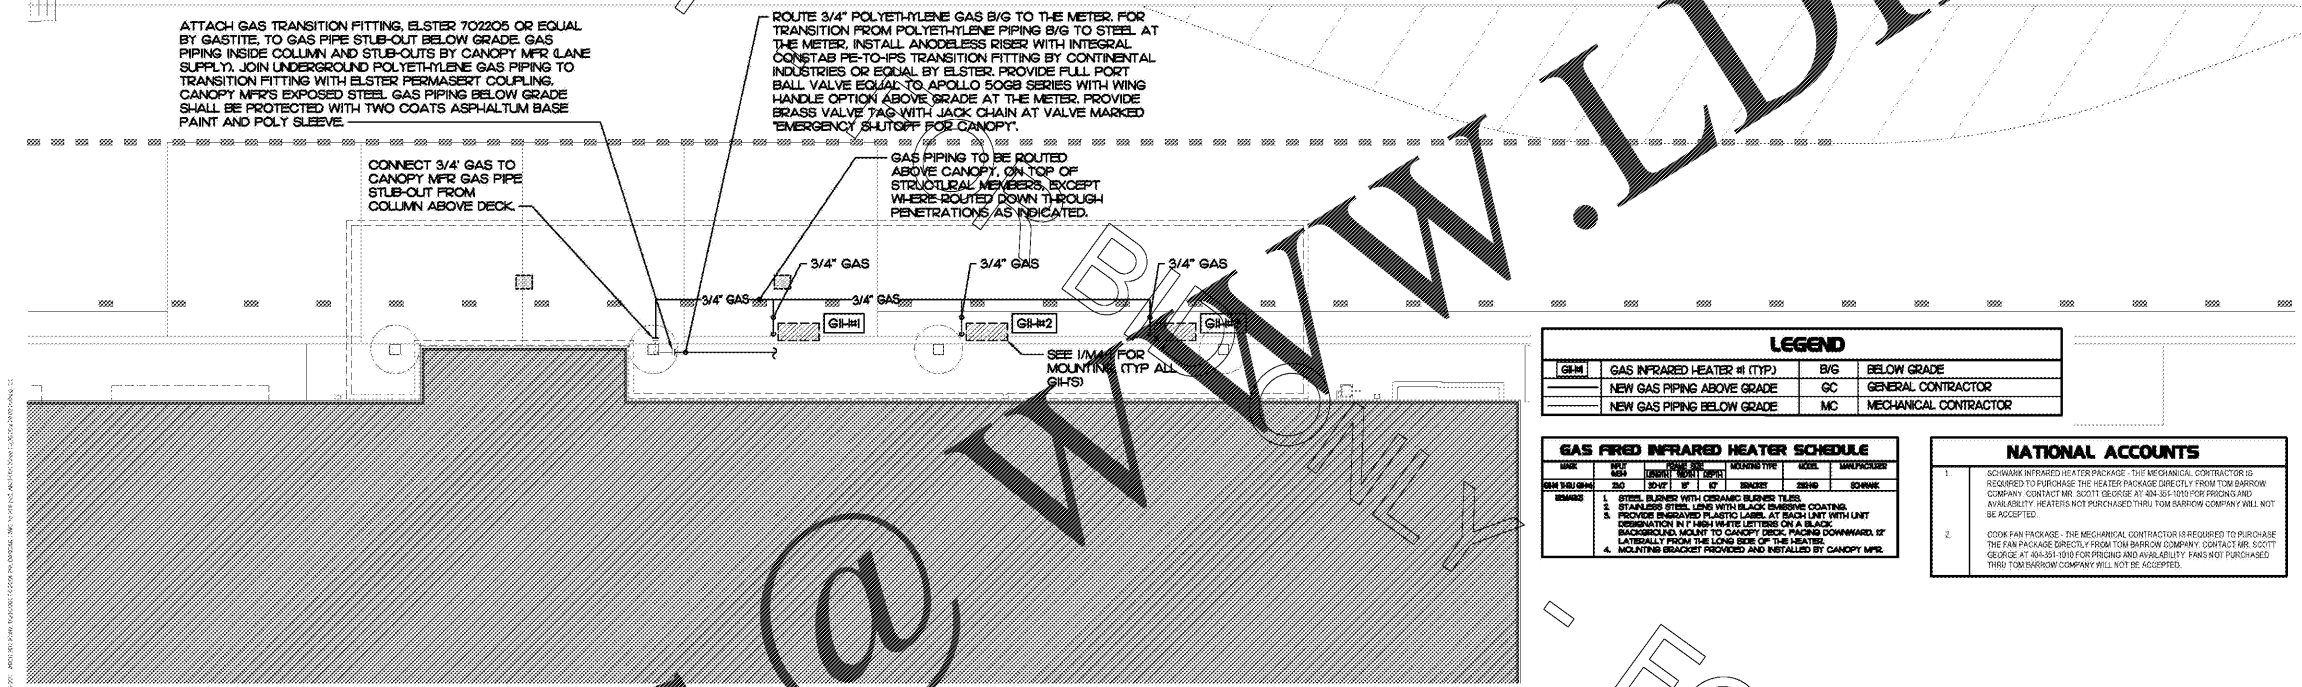

LEGEND			
GH#	GAS INFRARED HEATER # (TYP.)	B/G	BELOW GRADE
---	NEW GAS PIPING ABOVE GRADE	GC	GENERAL CONTRACTOR
---	NEW GAS PIPING BELOW GRADE	MC	MECHANICAL CONTRACTOR

GAS FIRED INFRARED HEATER SCHEDULE							

NATIONAL ACCOUNTS

1. SCHWABE INFRARED HEATER PACKAGE: THE MECHANICAL CONTRACTOR IS REQUIRED TO PURCHASE THE HEATER PACKAGE DIRECTLY FROM TOM BARRON COMPANY. CONTACT MR. SCOTT GEORGE AT 404-551-1010 FOR PRICING AND AVAILABILITY. HEATERS NOT PURCHASED THRU TOM BARRON COMPANY WILL NOT BE ACCEPTED.

2. COOK FAN PACKAGE: THE MECHANICAL CONTRACTOR IS REQUIRED TO PURCHASE THE FAN PACKAGE DIRECTLY FROM TOM BARRON COMPANY. CONTACT MR. SCOTT GEORGE AT 404-551-1010 FOR PRICING AND AVAILABILITY. FANS NOT PURCHASED THRU TOM BARRON COMPANY WILL NOT BE ACCEPTED.

TIER 3 OUTSIDE MEAL DELIVERY CANOPY
1/4" = 1'-0"



Order Plans @

FOR BID ONLY