
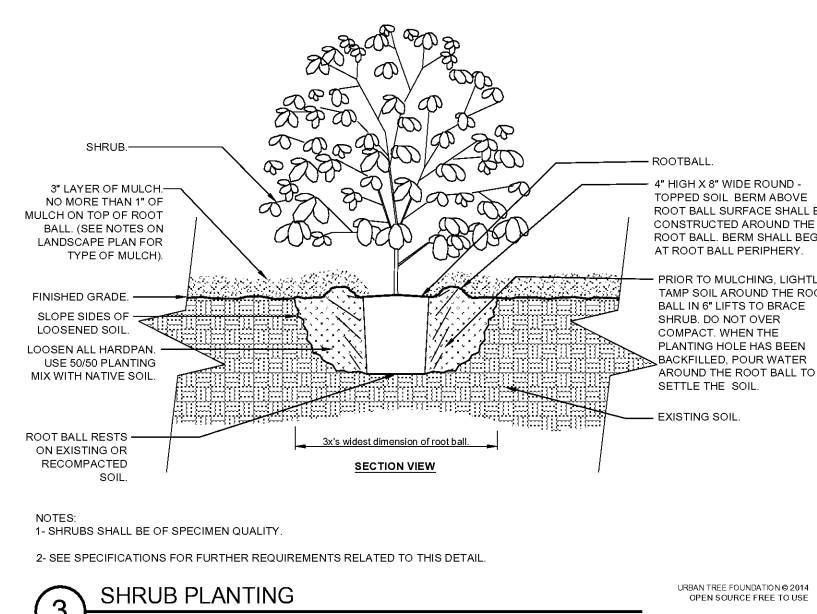
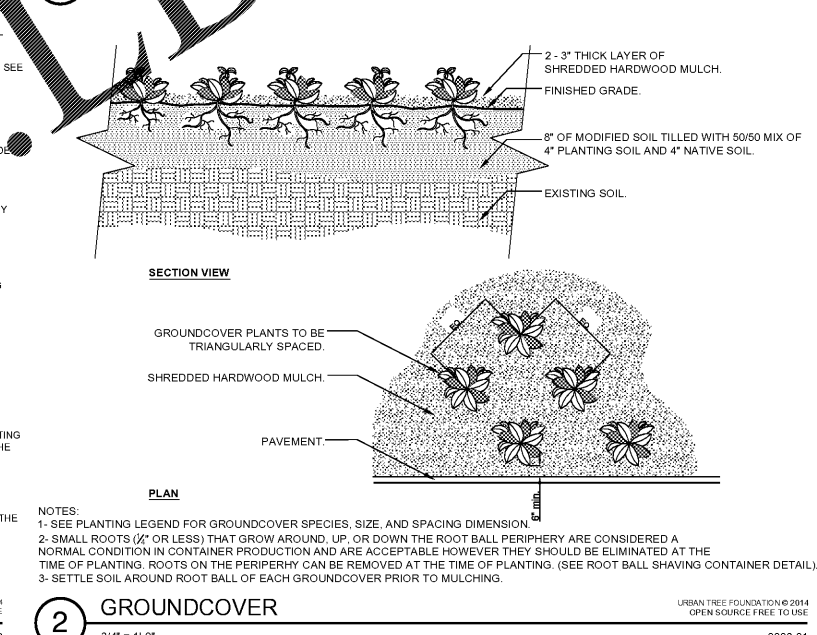
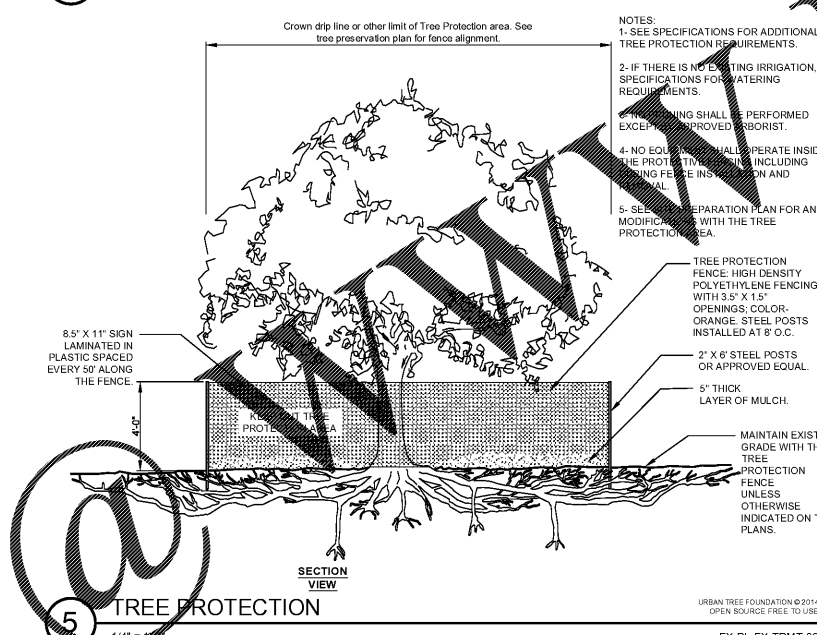
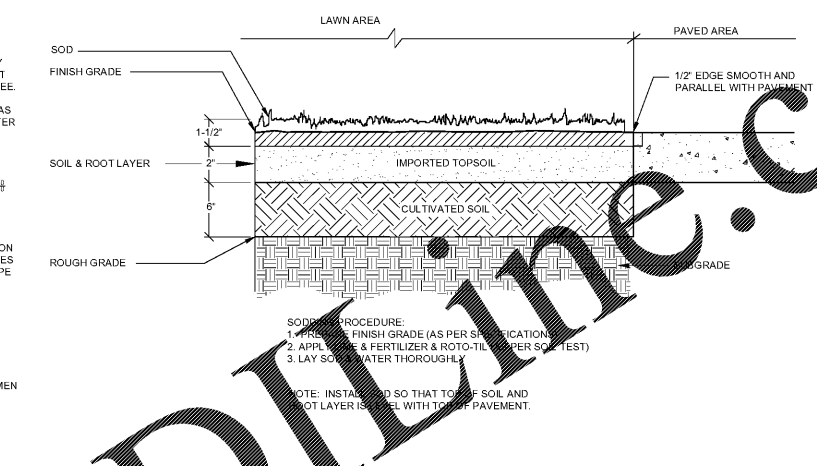


Order Plans

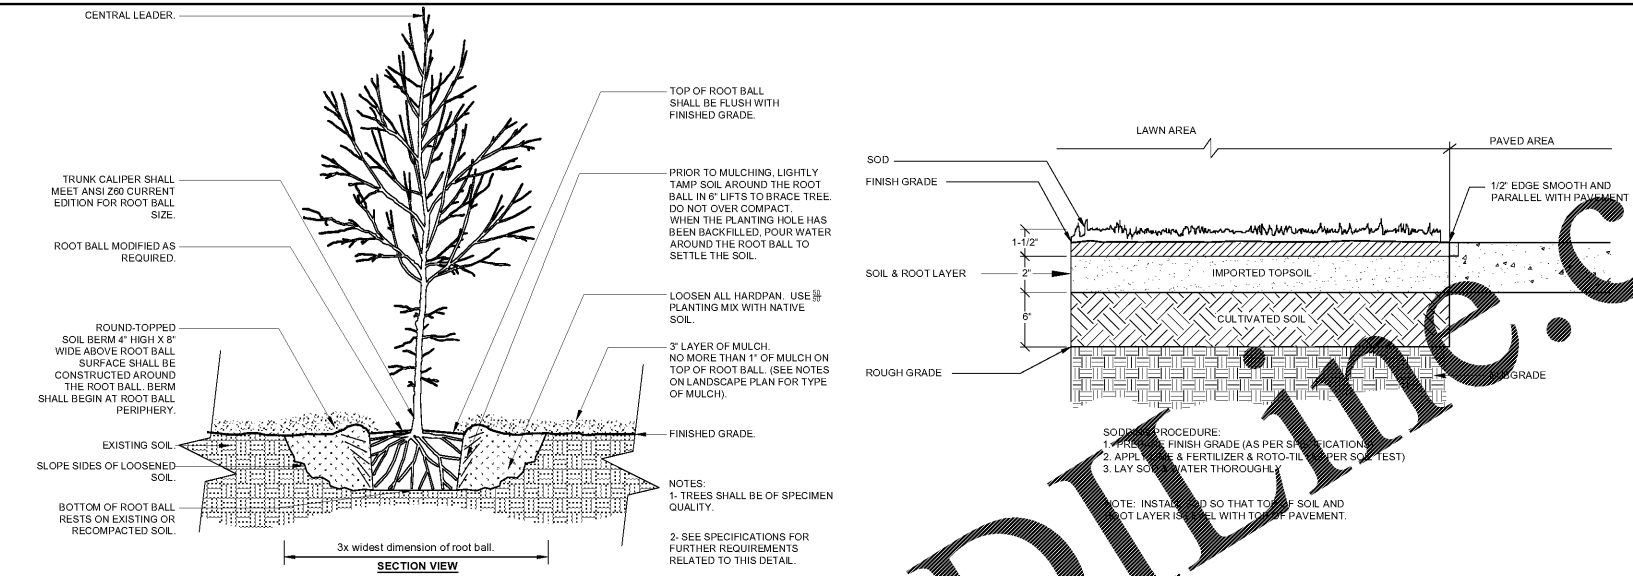

ENGINEER:
FORENTE GROUP
Foren Group, Inc.
3000 Peachtree Industrial Blvd., Suite 300
Peachtree City, GA 30092
www.fg-inc.net
770.368.1399
770.368.1944

DEVELOPER:
CSG PROPERTIES
CSG PROPERTIES, LLC
5795 ULMERTON RD.
CLEARWATER, FL 33760
CONTACT: DEREK OBERSCHALL

PROJECT:
POPEYES
LOUISIANA KITCHEN
130 MCCLUNG RD
ATHENS, GA
GMD 219

SEAL:
Jonathan H. Ballou
REGISTERED LANDSCAPE ARCHITECT
STATE OF GEORGIA
3/07/18

| REVISIONS | DATE |
|-------------------------|--------------------------|
| JURISDICTIONAL COMMENTS | 03-05-2018 |
| | |
| | |
| | |
| | |
| | |
| PROJECT MANAGER: | DMS |
| DRAWING BY: | JAM |
| JURISDICTION: | ATHENS-CLARKE COUNTY, GA |
| DATE: | 2017-11-01 |
| SCALE: | AS SHOWN |
| TITLE: | |

LANDSCAPE DETAILS
SHEET NUMBER:
L-2
COMMENTS:
NOT RELEASED FOR CONSTRUCTION
JOB/FILE NUMBER:
930.007