



NOTE:
1. VERT REINF NOT SHOWN FOR CLARITY.

1
53.01 CORNER REINF DETAIL
1 1/2" = 1'-0"

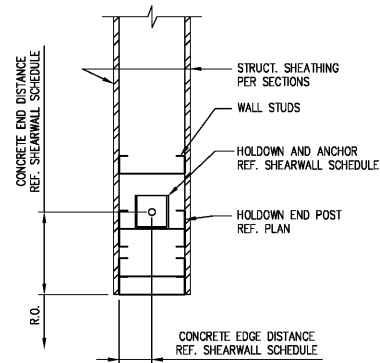


2
53.01 TYP HOLDOWN DETAIL
1 1/2" = 1'-0"

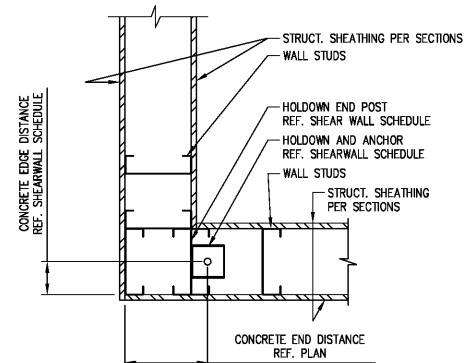


3
53.01 TYP HOLDOWN DETAIL
1 1/2" = 1'-0"

4
53.01 NOT USED


DOWEL SCHEDULE						A
MARK	SIZE	SPACING	TYPE	A	B	TYPE 1
DWL-1	#4	16"	2	2'-0"	2'-0"	A
DWL-2	#4	12"	1	2'-0"		TYPE 2

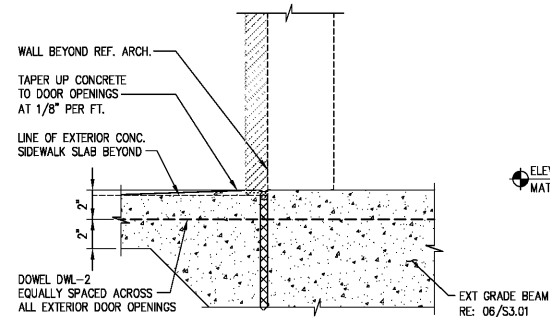

5
53.01 TYP DOOR OPENING DETAIL
1 1/2" = 1'-0"

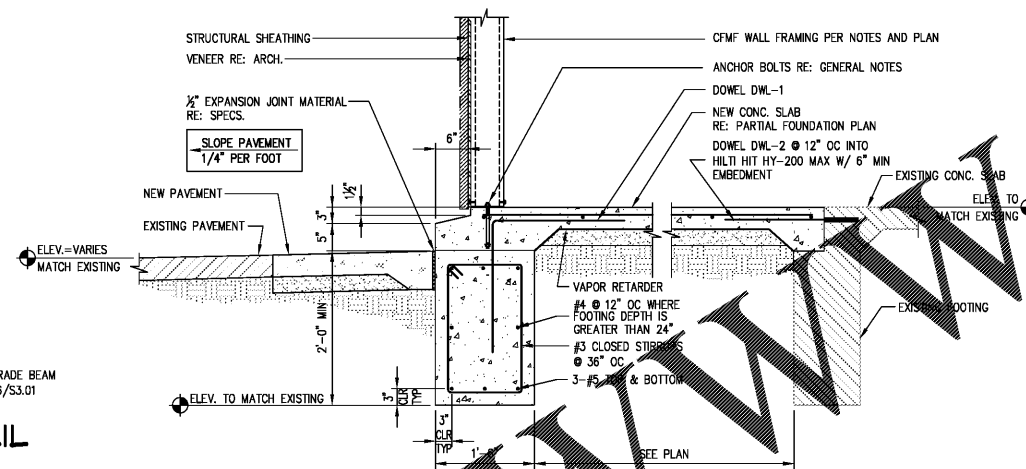

6
53.01 FOUNDATION SECTION @ ADDITION
3/4" = 1'-0"

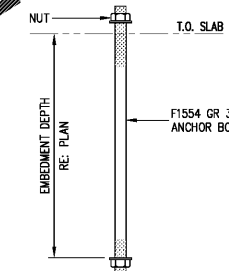

7
53.01 TYPICAL HOLDOWN ANCHOR BOLT DETAIL
N.T.S.

Order Plans @



STORE #6679

6808 SIEGEN LANE
BATON ROUGE, LA 70809

PROJ. NO.: 1722

DATE: 10/16/17

SHEET TITLE:

FOUNDATION SECTIONS
DETAILS & TYPICALS

SHEET NO.:

53.01