


Order Plans

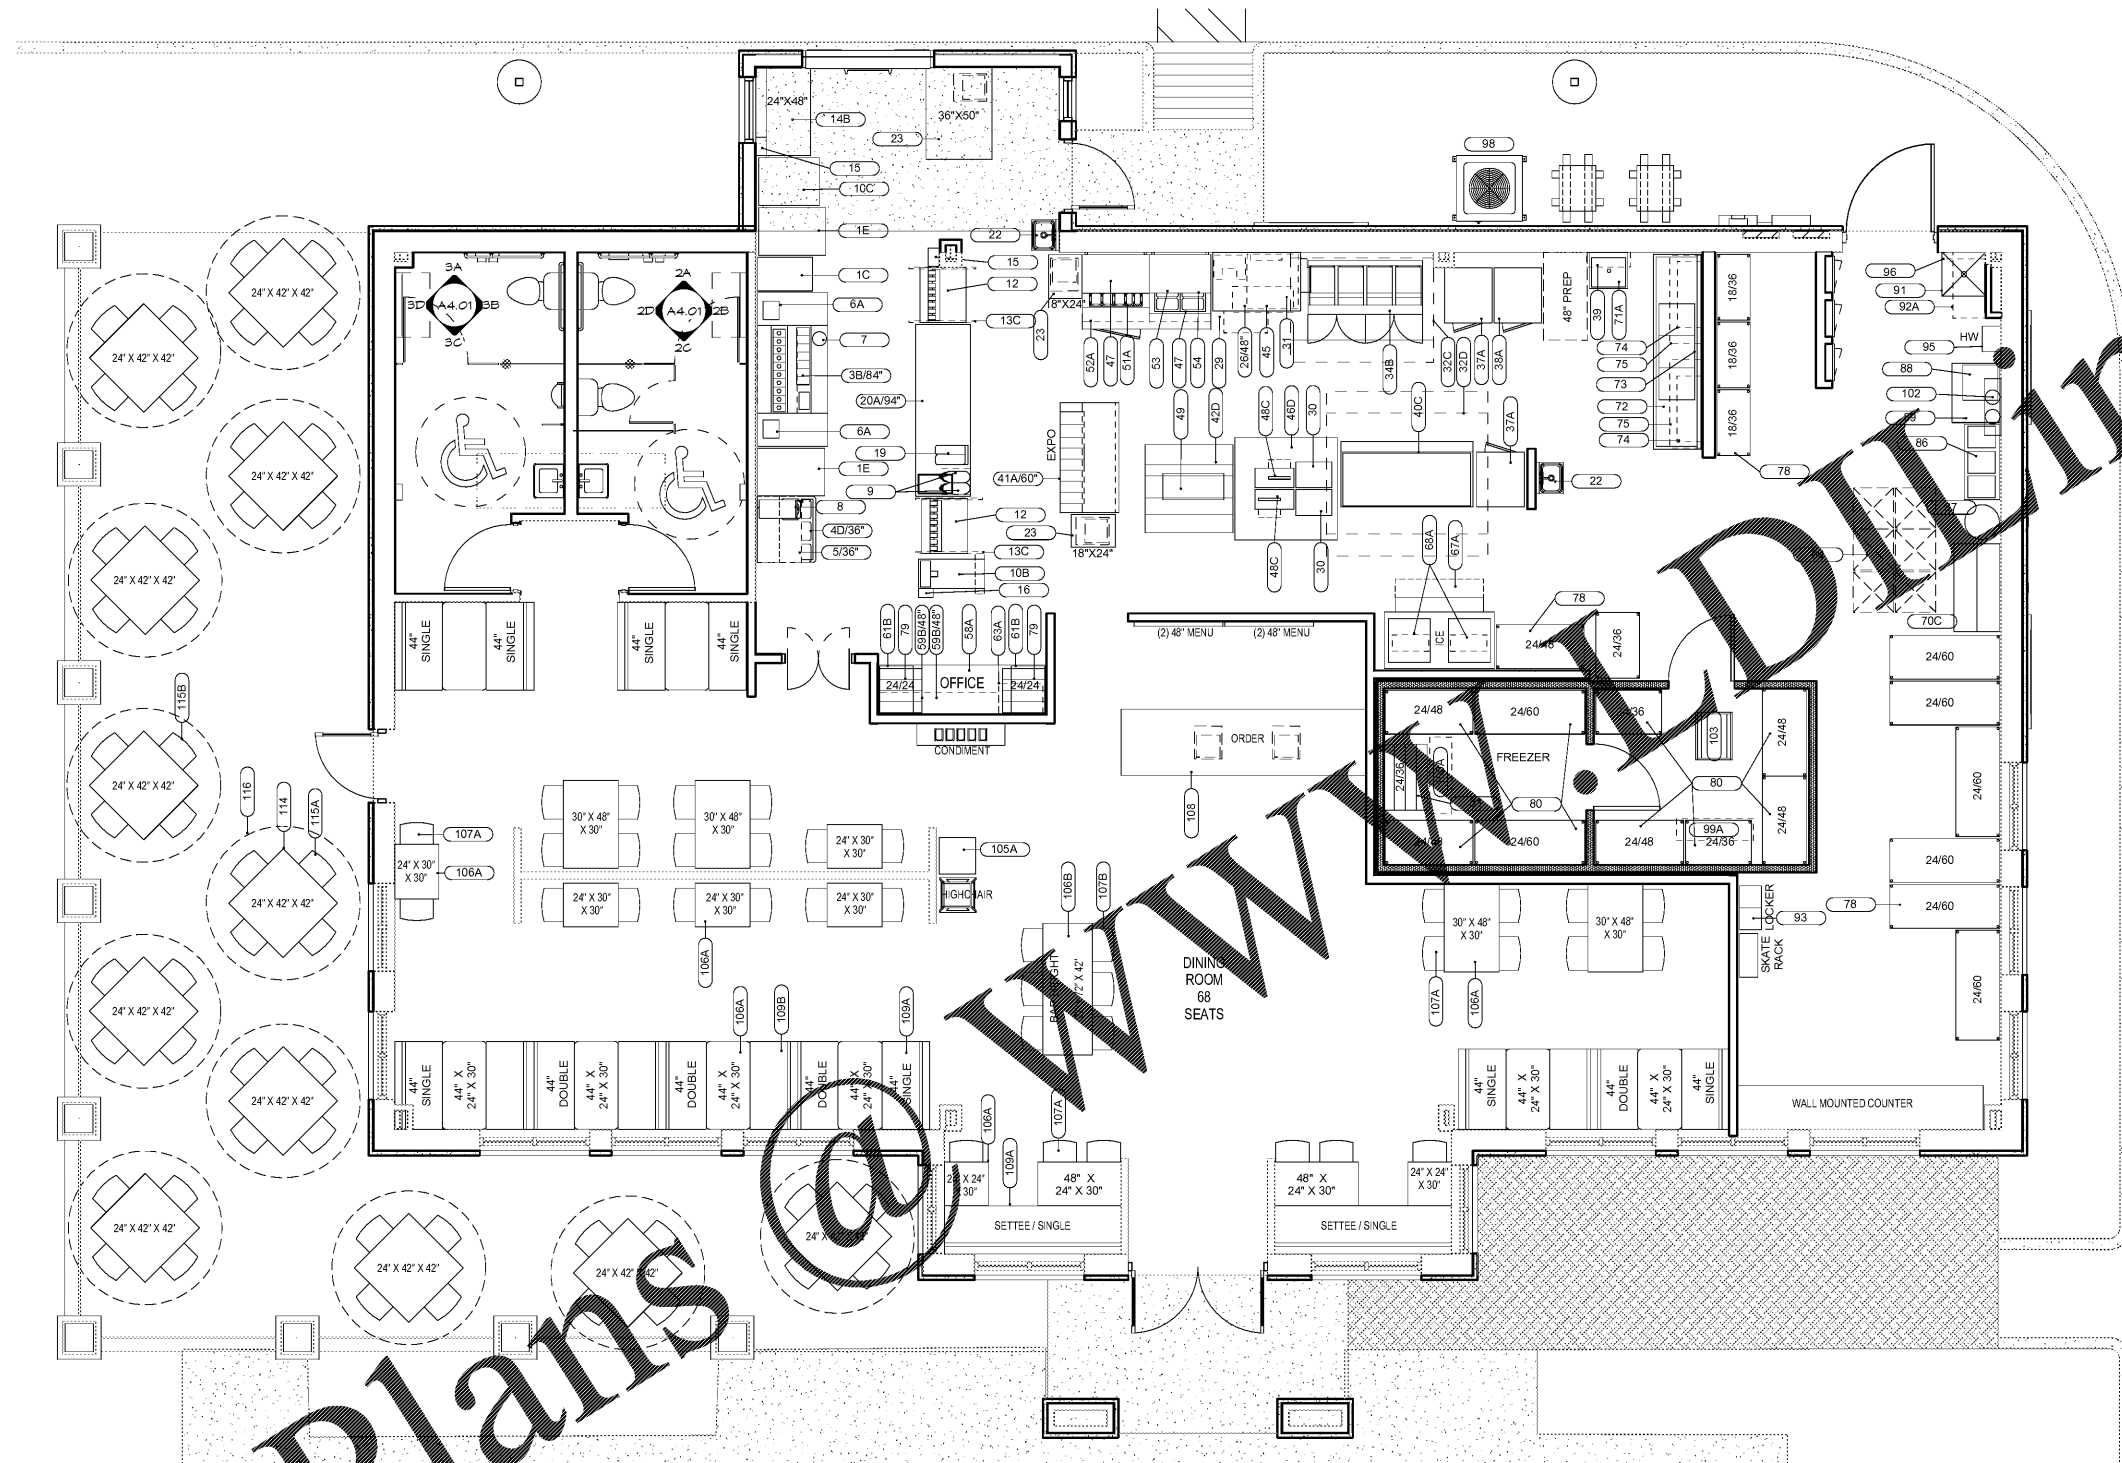

1  
K2.01  
KITCHEN EQUIPMENT PLAN  
1/4" = 1'-0"



STORE #6679

6808 SIEGEN LANE  
BATON ROUGE, LA 70809

PROJ. NO.: 1122  
DATE: 10/16/11

SHEET TITLE:

KITCHEN EQUIPMENT  
PLAN

SHEET NO.:

K2.01