



ABV.	ABOVE	F.B.	FACE BRICK	POLY ISO	POLYISOMER
A.F.F.	ABOVE FINISHED FLOOR	F.O.C.	FACE OF CONCRETE	FR	PAIR
AC.	ACCOUSTICAL	F.O.F.	FACE OF FINISH	FTD.	PAINT(ED)
AC.FL.	ACCUPTICAL PLASTER	F.O.M.	FACE OF MASONRY	F.B.	PANIC BAR
ACT.	ACTUAL	F.C.S.	FACE OF STUDS	PAR.	PARALLEL
ADD.	ADDENDUM	F.G.L.	FIBERGLASS	P.B.D.	PARTICLE BOARD
ADH.	ADHESIVE	FD.	FIELD DETERMINE	PTN	PARTITION
ADJ.	ADJACENT	FN.	FINISH(ED)	P.V.M.T.	PAVEMENT
ADJ.T.	ADJUSTABLE	F.F.	FINISH FLOOR	P.E.D.	PEDESTAL
AGG.	AGGREGATE	F.A.	FIRE ALARM	P.E.R.F.	PERFORATE(D)
A/C.	AIR CONDITIONING	F.C.	FIRE CODE	PERM.	PERIMETER
ALT.	ALTERNATE	F.E.	FIRE EXTINGUISHER	PLAS.	PLASTER
ALUM.	ALUMINUM	F.E.C.	FIRE EXTINGUISHER CAB.	P.LAM.	PLASTIC LAMINATE
A.B.	ANCHOR BOLT	F.H.C.	FIRE HOSE CABINET	PL.	PLATE
ANOD.	ANODIZED	F.F.L.	FIREPLACE	P.LY.	PLYWOOD
APFX.	APPROXIMATELY	F.P.	FIREPROOF	P.N.T.	POINT
ARCH.	ARCHITECTURAL	F.R.T.	FIRE-RETARDANT	P.V.C.	POLYVINYL CHLORIDE
A.D.	AREA DRAIN	FLG.	FLASHING	P.C.F.	POUNDS PER CUBIC FOOT
ASB.	ASBESTOS	FLX.	FLEXIBLE	P.L.F.T.	POUNDS PER LINEAL FOOT
ASP.H.	ASPHALT	FLR.	FLOORING	P.S.F.	POUNDS PER SQUARE FOOT
AT.	ASPHALT TILE	F.D.	FLOOR DRAIN	P.S.I.	POUNDS PER SQUARE INCH
AUTO.	AUTOMATIC	FLOUR.	FLUORESCENT	P.C.	PREFAB
		F.J.T.	FLUSH JOINT	P.F.B.	PREFABRICATE(D)
B.S.M.T.	BASEMENT	FT.	FOOT (FEET)	P.F.N.	PREFINISHED
B.M.	BEAM	FTG.	FOOTING	P.L.	PROPERTY LINE
B.R.G.	BEARING	FOUND.	FOUNDATION		
B.J.T.	BED JOINT	FR.	FRAMED(ING)	Q.T.	QUARRY TILE
B.E.T.	BETWEEN	FR.A.	FRESH AIR	Q.T.Y.	QUANTITY
B.I.T.	BITUMINOUS	F.S.	FULL SIZE		
B.L.K.	BLOCK	FUR.	FURRED(ING)		
B.L.K.G.	BLOCK BOARD	FUT.	FUTURE		
B.D.	BOARD			RAD.	RADIATION
B.S.	BOTH SIDES			R.	RADIUS
B.W.	BOTHWAYS			R.W.L.	RAINWATER LEADER
B.O.T.	BOTTOM			REF.	REFERENCE
BRK.	BRICK			R.F.L.	REFLECT(ED) (IVE) (OR)
BRZ.	BRONZE			REFR.	REFRIGERATOR
B.L.D.G.	BUILDING			REG.	REGISTER
B.U.R.	BUILT UP ROOFING			R.C.P.	REINFORCED CONCRETE PIPE
				REMOV.	REMOVE
CAB.	CABINET	G.S.T.	GLAZED STRUCTURAL TILE	REB.	RESILIENT
C.H.	CABINET HEATER	G.B.	GRAB BAR	R.A.	RETURN AIR
C.P.T.	CARPET(ED)	G.D.	GRADE GRADING	REV.	REVISION(S), REVISED
C.O.	CASED OPENING	G.R.N.	GRANITE	R.H.	RIGHT HAND
CSMT.	CASEMENT	G.N.D.	GROUND	R.O.W.	RIGHT OF WAY
C.I.	CAST IRON	G.F.	GROUND FACE	R.	RIB
C.B.	CATCH BASIN	G.Y.P.	GYP(SUM)	R.D.	ROOF DRAIN
CLK.G.	CAULKING	G.W.B.	GYP(SUM) WALL BOARD	R.H.	ROOF HATCH
CLG.	CEILING			R.F.G.	ROOFING
CH.	CEMENT			R.N.	ROUGH
CTR.	CENTER			R.O.	ROUGH OPENING
CER.	CERAMIC			S.F.G.L.	SAFETY GLASS
C.T.	CERAMIC TILE			SCHED.	SCHEDULE
CHBD.	CHALKBOARD			SECT.	SECTION
CRG.	CIRCUMFERENCE			SHING.	SHINGLING
CLR.	CLEARANCE			SHT.	SHEET
CL.	CLOSET			SHELV.	SHELVING
CLS.	CLOSURE			SM.	SIMILAR
C.R.	COLD ROLLED			SKYLT.	SKYLIGHT
C.W.	COLD WATER			SL.	SLEEVE
C.M.	COLUMN			S.C.	SOLID CORE
COMB.	COMBINATION			S.P.	SOUNDPROOF
COMPO.	COMPOSITION (COMPOSITE)			S.P.K.	SPEAKER
COMP.	COMPRESSION(ION)ABLE			SPEC.	SPECIFICATION(S)
CONC.	CONCRETE			SQ.	SQUARE
C.M.U.	CONCRETE MASONRY UNIT			S.F.	SQUARE FOOT (FEET)
CK.	CONNECTION			S.S.	STAINLESS STEEL
CONST.	CONSTRUCTION			STD.	STANDARD
CONT.	CONTINUOUS OR CONTINUE			STA.	STATION
CONTR.	CONTRACTOR			STL.	STEEL
C.L.L.	CONTRACT LIGHT LINE			STOR.	STORAGE
C.J.	CONTROL JOINT			S.D.	STORM DRAIN
C.P.	CONTROL PANEL			STR.	STRUCTURE
CONV.	CONVECTOR			STR.L.	STRUCTURAL
C.P.R.	COPPER			S.C.T.	STRUCTURAL CLAY TILE
C.G.	CORNER GUARD			SUSP.	SUSPENDED
CORR.	CORRUGATED			S.Y.M.	SYMMETRY (ICAL)
CTR.	COUNTER			SYN.	SYNTHETIC
CL.	COUNTER FLASHING			SYS.	SYSTEM
CS.	COUNTERSINK				
CRS.	COURSES			TK.BD.	TACK BOARD
CR.G.	CROSS GRAIN			T.K.S.	TACK STRIP
C.F.T.	CUBIC FOOT			TEL.	TELEPHONE
C.Y.D.	CUBIC YARD			T.V.	TELEVISION
				TEMP.	TEMPORARY, TEMPERED
D.F.R.	DAMPER			T.C.	TERRA COTTA
DP.	DAMP ROOFING			TZ.	TERRAZZO
D.L.	DEAD LOAD			THK.	THICKNESS
DEMO.	DEMOLISH, DEMOLITION			THR.	THRESHOLD
DEF.	DEPRESSED			T.PTN.	TOILET PARTITION
DET.	DETERMINE			T&G.	TONGUE AND GROOVE
D.T.L.	DETAIL			T.O.F.	TOP OF FOUNDATION
DIAG.	DIAGONAL			T.O.S.L.	TOP OF SLAB
DIA.	DIAMETER			T.O.S.	TOP OF STEEL
DM.	DIMENSION			T.O.W.	TOP OF WALL
D.P.R.	DIFFUSER			T.P.O.	THERMOPLASTIC POLYOLFIN
D.V.	DIVISION			T.B.	TOILET BAR
DR.	DOOR			T.	TREAT
D.H.	DOUBLE HUNG			TYP.	TYPICAL
DS.	DOWN SPOUT			UC.	UNDER COUNTER
D.	DRAIN			UNF.	UNFINISHED
D.T.	DRAIN TILE			UNR.	UNRESINIFIED
DWG.	DRAWING			UNO.	UNOTHERWISE
D.F.	DRINKING FOUNTAIN			U.S.	UPSIDE
DW.	DUMBWATER			UP.	UPPER
				V.	VERTICAL
EA.	EACH			V.G.	VERTICAL GRAIN
E.F.	EACH FACE			V.N.	VINYL
ELEC.	ELECTRICAL			V.C.T.	VINYL COMPOSITION TILE
EP.	ELECTRICAL PANEL BOARD			V.B.	VINYL BASE
E.W.C.	ELECTRIC WATER COOLER			V.T.	VINYL TILE
EL.	ELEVATION			V.W.C.	VINYL WALL COVERING
ELEV.	ELEVATOR			V.I.F.	VERIFY IN FIELD
EMER.	EMERGENCY				
ENC.	ENCLOSURE			WSCT.	WAINSCOT
EQ.	EQUAL			WC.	WATER CLOSET
EQUIP.	EQUIPMENT			WP.	WATERPROOFING
EST.	ESTIMATE			WR.	WATER RESISTANT
EXH.	EXHAUST			W.S.	WATER STOP
EXH.T.	EXISTING			WT.	WEIGHT
E.B.	EXPANSION BOLT			W.W.F.	WELDED WIRE FABRIC
E.J.	EXPANSION JOINT			W.	WITH
EXP.	EXPOSED			W/O.	WITHOUT
EXT.	EXTERNAL			W.D.	WIRED GLASS
E.I.F.	EXTERIOR FINISH SYSTEM			W.	WOOD
				W.B.	WOOD BASE
				W.P.T.	WORKING POINT



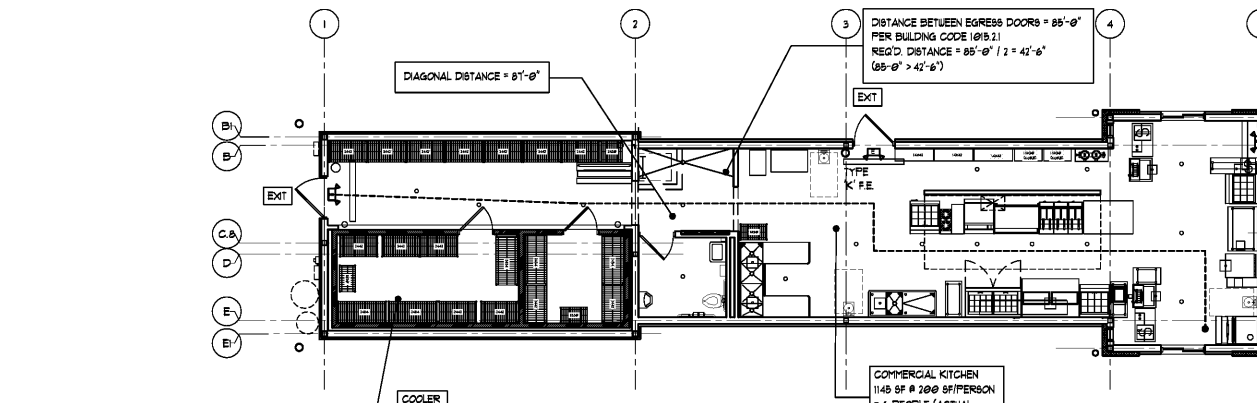


2 LIFE SAFETY PLAN  
SCALE 1/8"=1'-0"

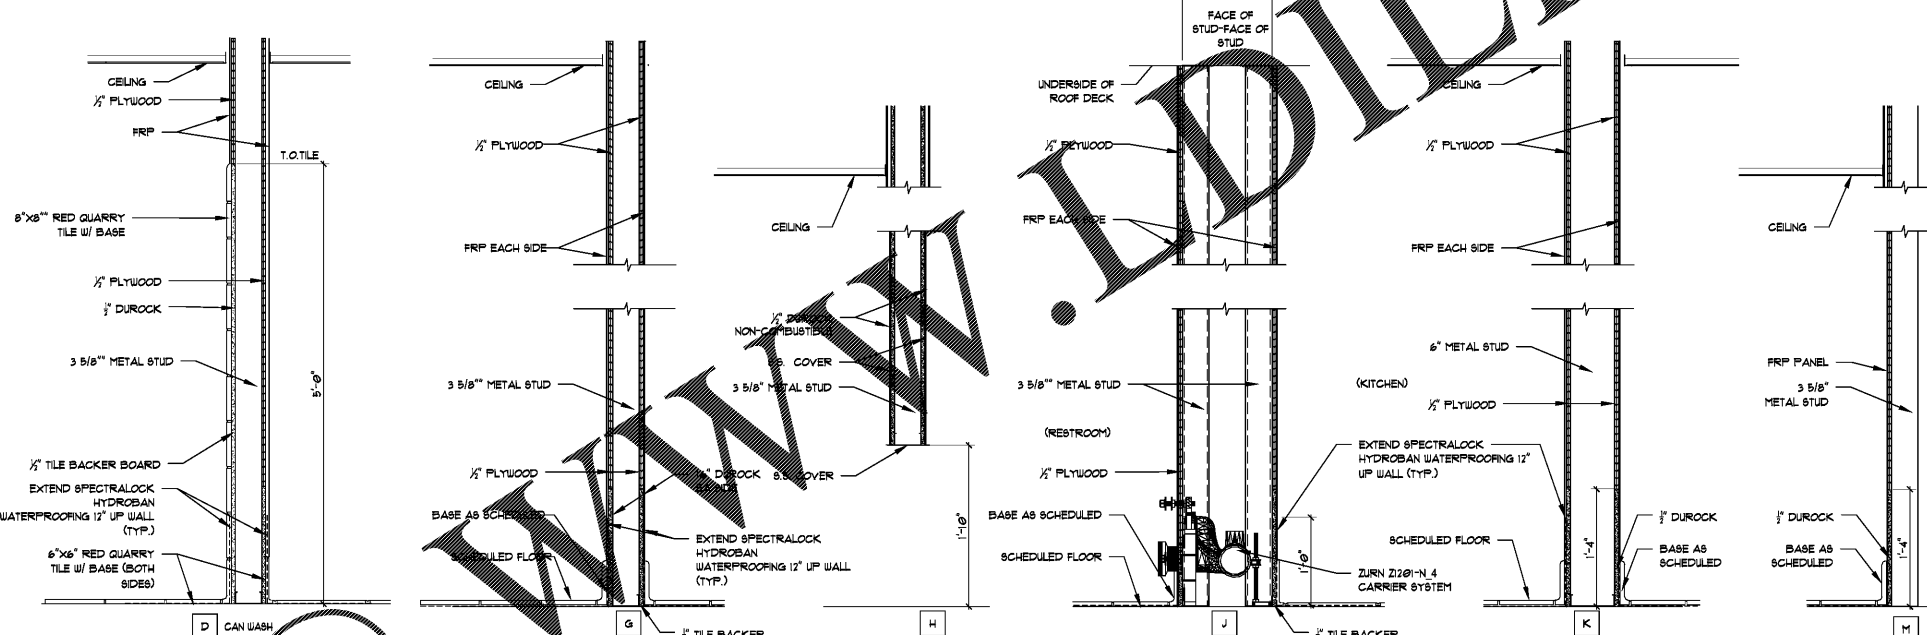

3 WALL TYPES  
SCALE 1"=1'-0"

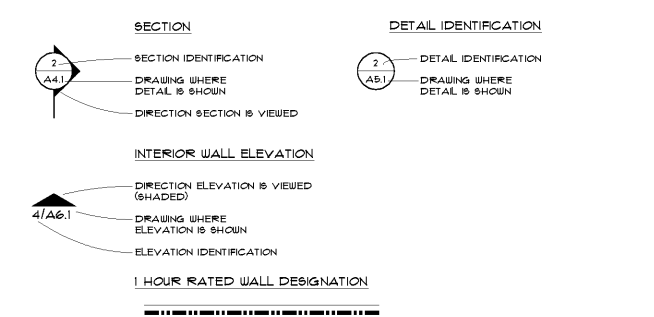


4 SYMBOLS LEGEND  
NOT TO SCALE

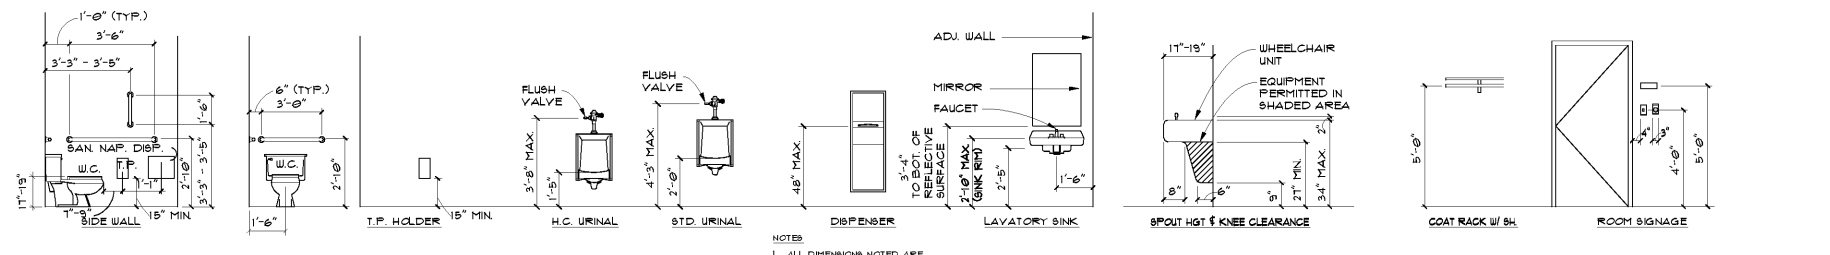

5 TYPICAL FIXTURE MOUNTING HEIGHTS  
NOT TO SCALE

STANDARD ABBREVIATIONS  
NOT TO SCALE

**RODNEY M. LINDSEY ARCHITECTURE**  
100 S. Elm Street, Suite 300  
Greensboro, NC 27401  
P. 336.617.4402  
F. 336.617.4434  
www.lindseyarchitecture.com

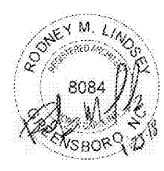

**COOK OUT PEMBROKE**  
601 West 3rd Street  
Pembroke, NC

NO.	DATE	DESCRIPTION

**LIFE SAFETY PLAN, ABBREVIATIONS, SYMBOLS & MOUNTING HGTS.**

DATE 1-23-2018  
DRAWN BY  
CHECK BY  
JOB NO. 17-103  
SHEET

**A1.0**