

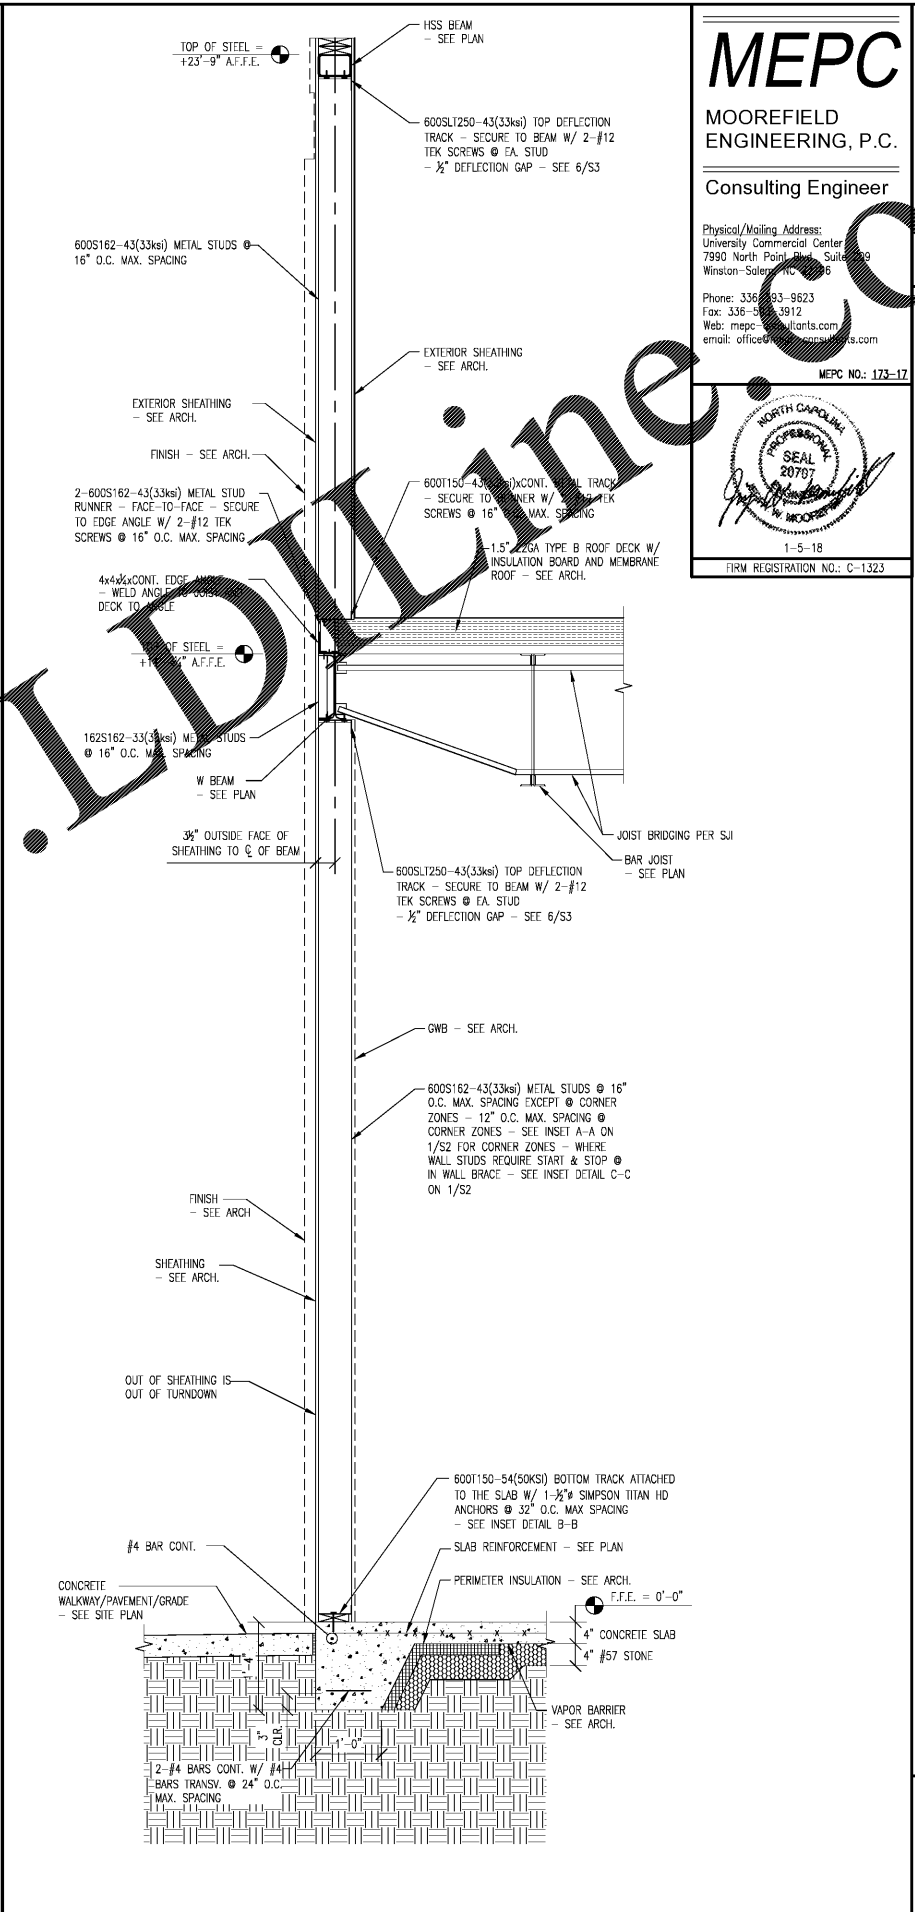


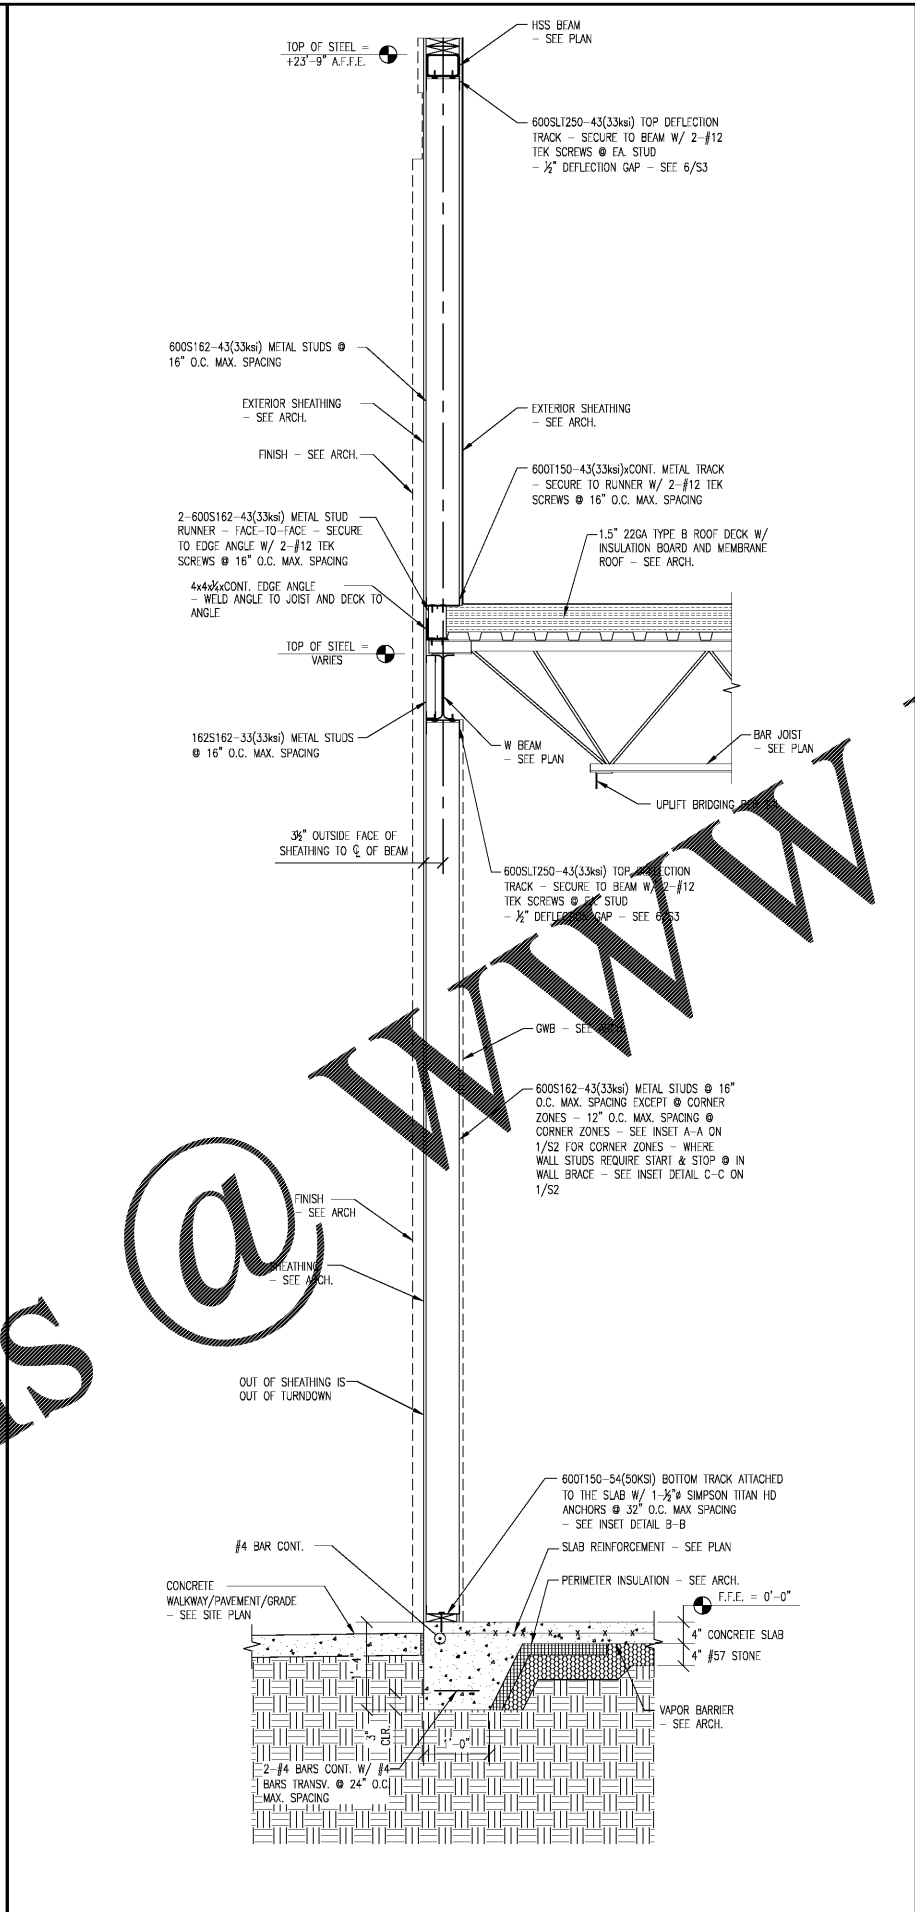

FIRM REGISTRATION NO.: C-1323

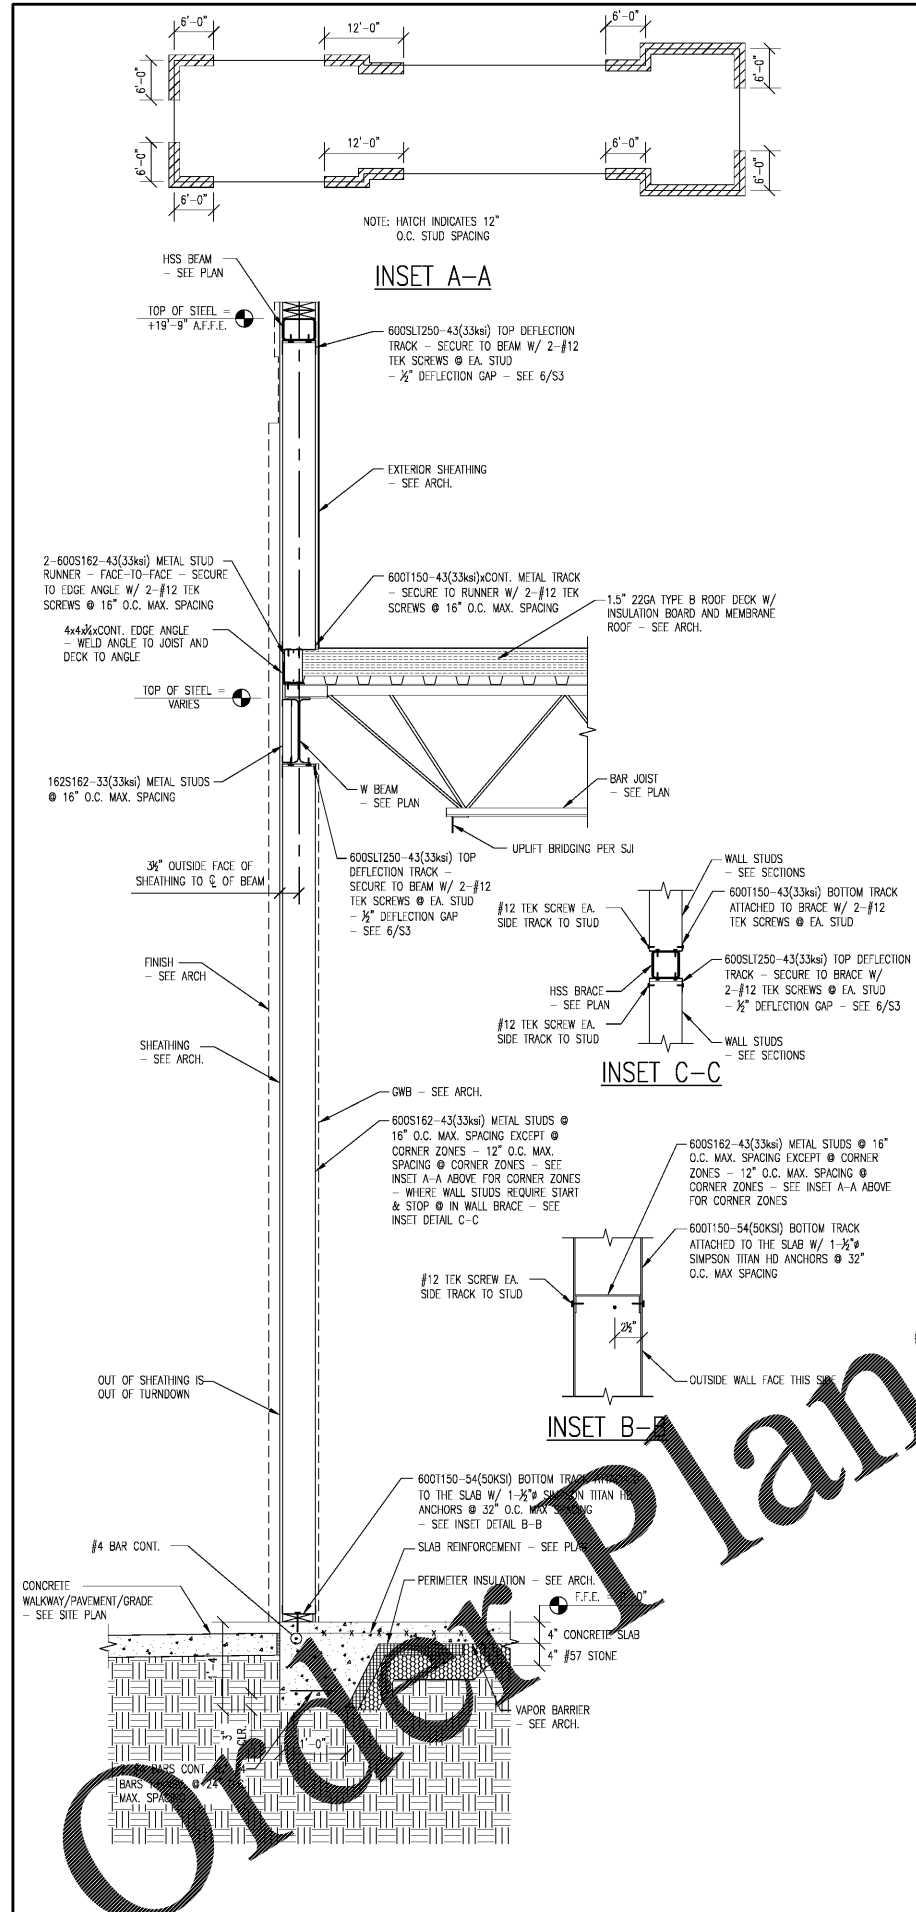

Order Plans

WWW.LDOnline.com

COOK OUT
 601 West 3rd St. Pembroke, NC

NO.	DATE	DESCRIPTION

SECTIONS

DATE: 01-05-2018
 DRAWN BY: JKP
 CHECK BY: JUM
 JOB NO.: 11-103-000
 SHEET:

SECTION NO.	SECTION	SCALE	SECTION NO.	SECTION	SCALE	SECTION NO.	SECTION	SCALE
1	S2	3/4" = 1'-0"	2	S2	3/4" = 1'-0"	3	S2	3/4" = 1'-0"