




1 SECTION
S4.01 NTS

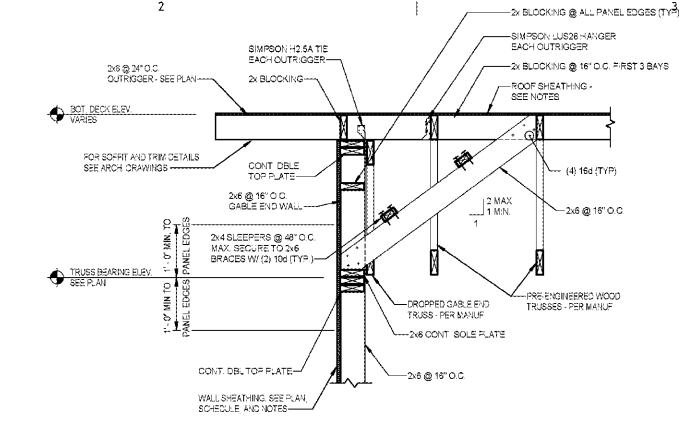


2 SECTION
S4.01 3/4" = 1'-0"

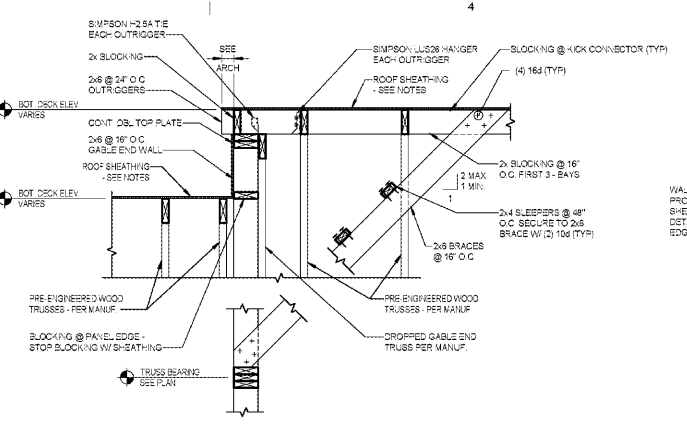


3 SECTION
S4.01 NTS

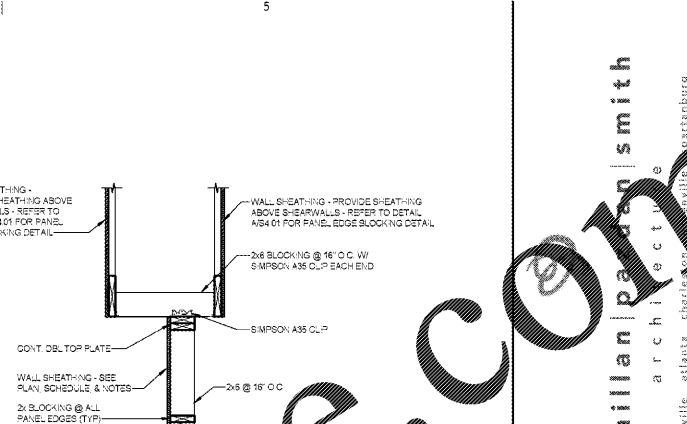


4 SECTION
S4.01 NTS

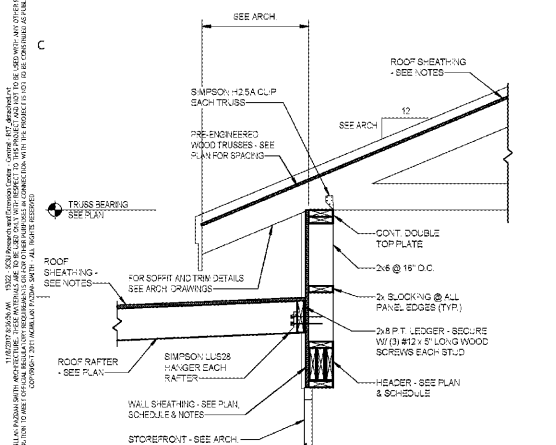


5 SECTION
S4.01 NTS

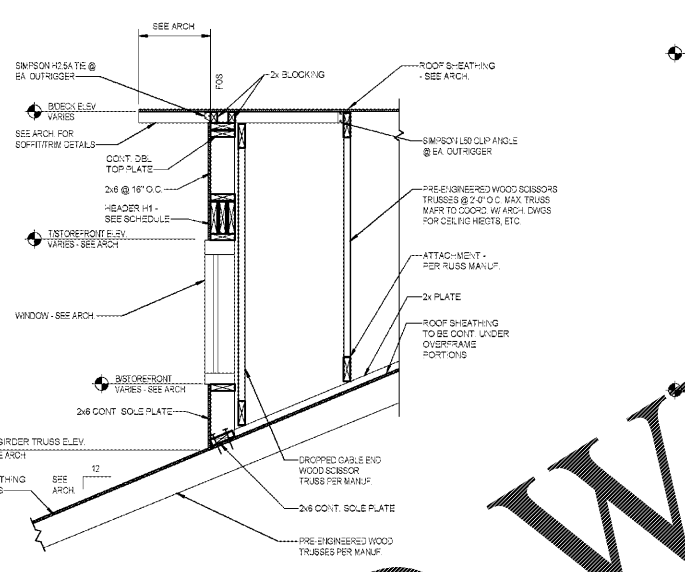


6 SECTION
S4.01 NTS

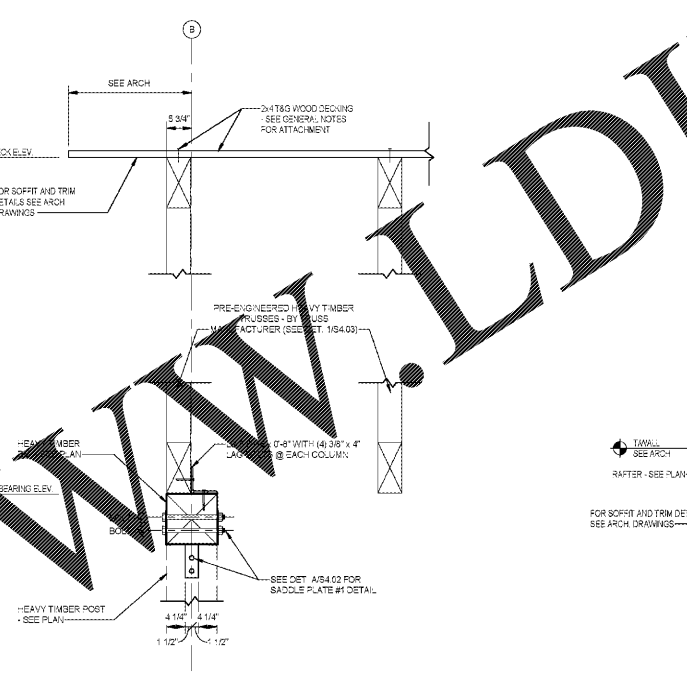


7 SECTION
S4.01 3/4" = 1'-0"

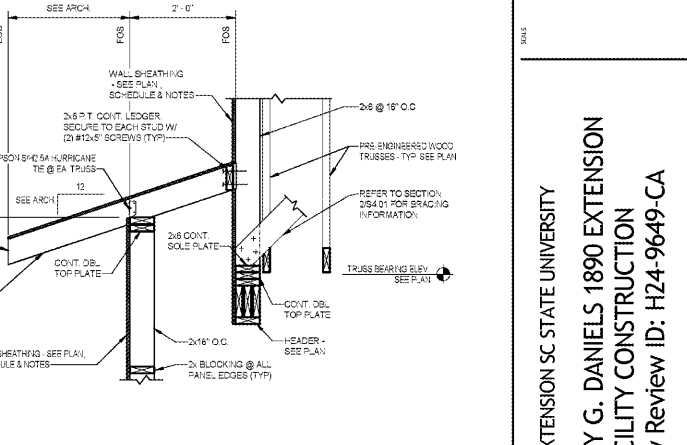


8 SECTION
S4.01 NTS

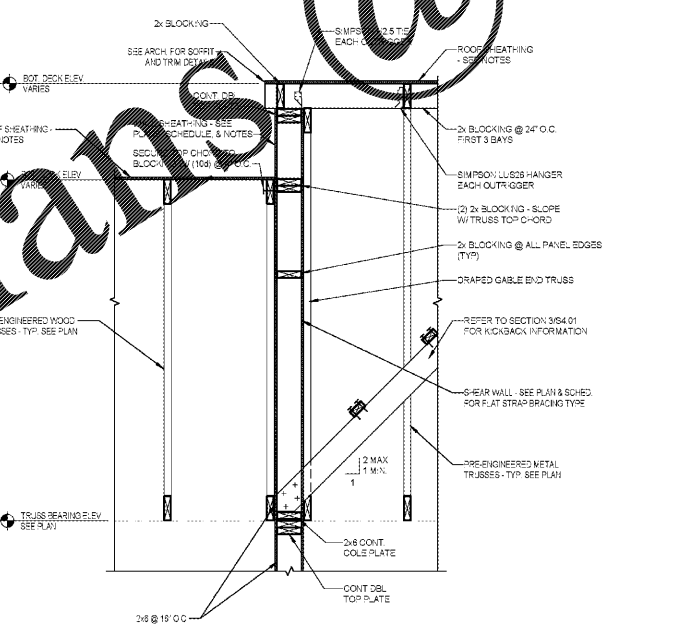


9 SECTION
S4.01 3/4" = 1'-0"

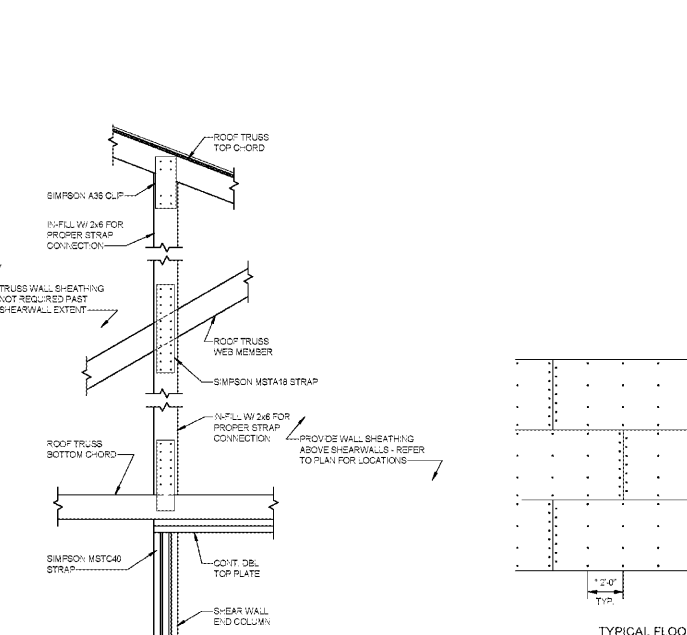

10 SECTION
S4.01 NTS

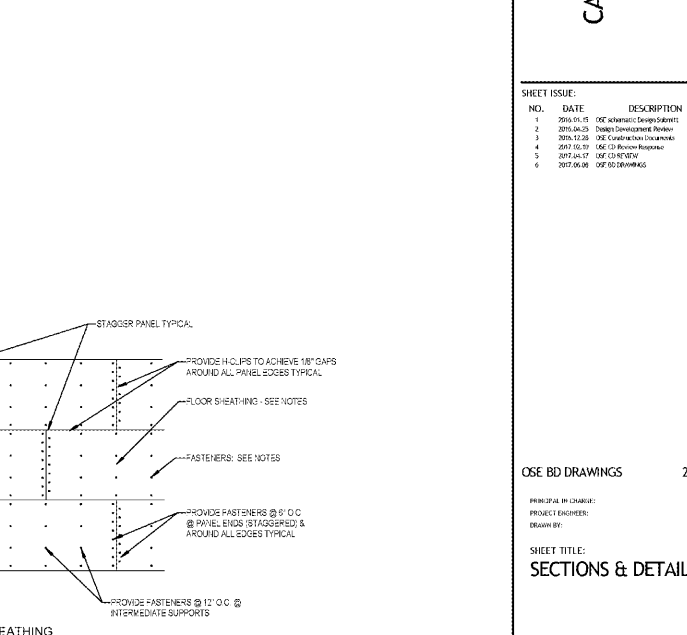

DETAIL B
S4.01 NTS

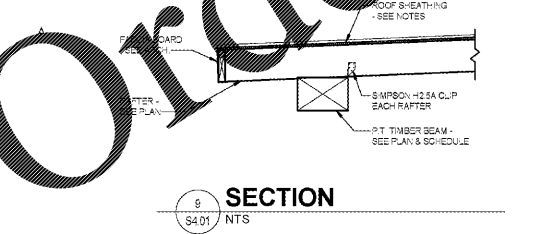

11 SECTION
S4.01 NTS

WWW.LDILINE.COM




1890 EXTENSION SC STATE UNIVERSITY
CAMP HARRY G. DANIELS 1890 EXTENSION
FACILITY CONSTRUCTION
 Agency Review ID: H24-9649-CA
 116 Camp Daniels Road, Ellenton, SC

SHEET ISSUE:

| NO. | DATE | DESCRIPTION | BY |
|-----|------------|------------------------------|-----|

OSE BD DRAWINGS 2017.06.08
 PROJECT ENGINEER: WTT
 DRAWN BY: JMM
 SHEET TITLE: SECTIONS & DETAILS

SHEET NO. S4.01
 PROJ. NO. 13140.00