

ANTHONY
CASSATA
ARCHITECT

2805 S. WILSONFIELD
SUITE 2040
OAK BROOK, IL 60523
TEL: (312) 798-1245
FAX: (312) 798-1243

dd's
DISCOUNTS

OWNER:

ROSS STORES

5130 HACIENDA DRIVE
DUBLIN, CA 94568

PROJECT:

dd's
DISCOUNTS
STORE #5352
(GREENVILLE, SC)

WHITE
HORSE PLAZA
6119 WHITE HORSE ROAD
GREENVILLE, SC 29611

BASED ON DD'S
22K TURNKEY - EXISTING
PROTOTYPE DATED MARCH, 2018

DRAWING TITLE:
REMODELING ROOF DETAILS

REV. NO. DATE DESCRIPTION
02/02/18 FOR ROSS REVIEW
03/12/18 FOR ROSS MARK-UPS



EXPIRES: 6/30/2018

COPYRIGHT: ALL DRAWN AND
WRITTEN INFO. APPEARING
HEREIN SHALL NOT BE
DUPLICATED, DISCLOSED
OR OTHERWISE
WITHOUT WRITTEN CONSENT.


PFDA JOB: #16027

SCALE
AS NOTED


DRAWN BY: CHECKED BY:

SHEET NUMBER


A1.1a
(NEW SHEET)

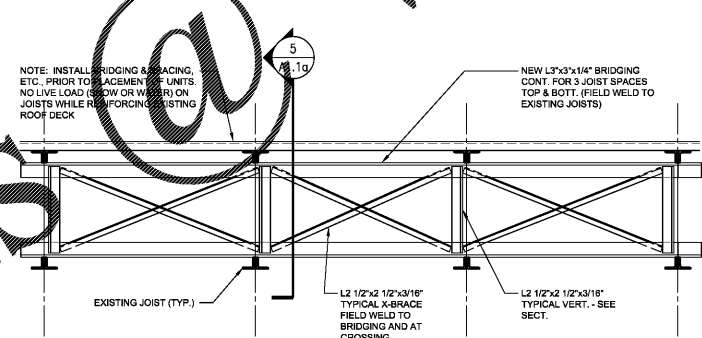


4 SECTION AT NEW R.T.U. SUPPORT
A1.1a SCALE: NONE

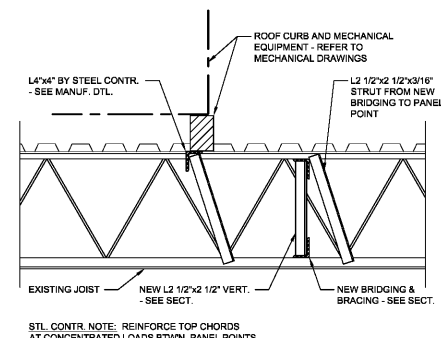


5 DETAIL AT R.T.U. SUPPORT
A1.1a SCALE: NONE

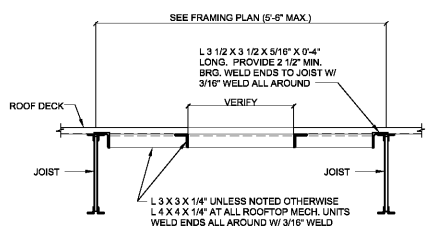


6 ROOF DECK OPENING DETAIL
A1.1a SCALE: NONE

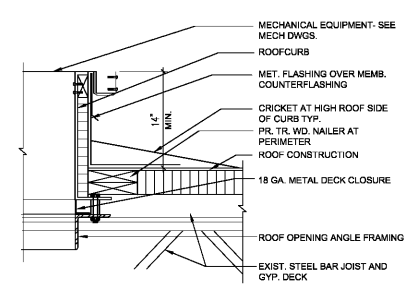

1 MECHANICAL CURB DETAIL
A1.1a SCALE: NONE

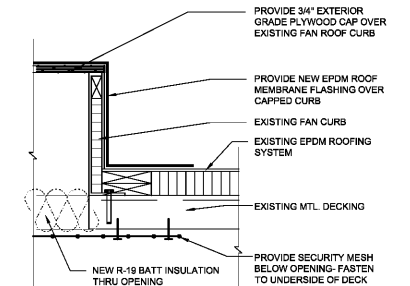

2 CURB PATCH DETAIL
A1.1a SCALE: NONE

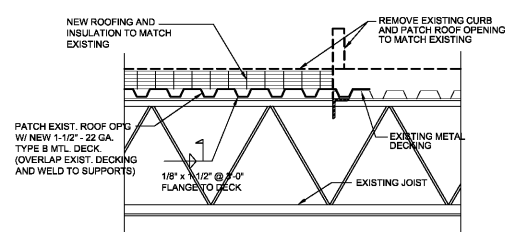

3 METAL DECK PATCH DETAIL
A1.1a SCALE: NONE

Order Plans

WWW.LDILine.com