

ANTHONY
CASSATA
ARCHITECT

2800 SCOTTSBROOKFIELD
SUITE 2040
BROOKFIELD, IL 60523
TEL: (312) 798-1245
FAX: (312) 798-1243

dd's
DISCOUNTS

OWNER:

ROSS STORES

5130 HACIENDA DRIVE
DUBLIN, CA 94568

PROJECT:


dd's
DISCOUNTS
STORE #5352
(GREENVILLE, SC)

WHITE
HORSE PLAZA
6119 WHITE HORSE ROAD
GREENVILLE, SC 29611

BASED ON DD'S
22K TURNKEY - EXISTING
PROTOTYPE DATED MARCH, 2018

DRAWING TITLE:
LOADING PLATFORM DETAILS

| REV. | NO. | DATE | DESCRIPTION |
|------|-------|-------|-----------------|
| 02 | 02/18 | 02/18 | FOR ROSS REVIEW |
| 03 | 03/18 | 03/18 | ROSS MARK-UPS |

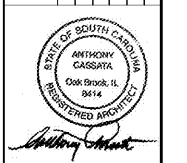

EXPIRES: 6/30/2018

COPYRIGHT: ALL DRAWN AND
WRITTEN INFO. APPEARING
HEREIN SHALL NOT BE
DUPLICATED, DISCLOSED
OR REPRODUCED
WITHOUT WRITTEN CONSENT.


PFDA JOB: #16027

SCALE
AS NOTED


DRAWN BY: CHECKED BY:

SHEET NUMBER


A4.3

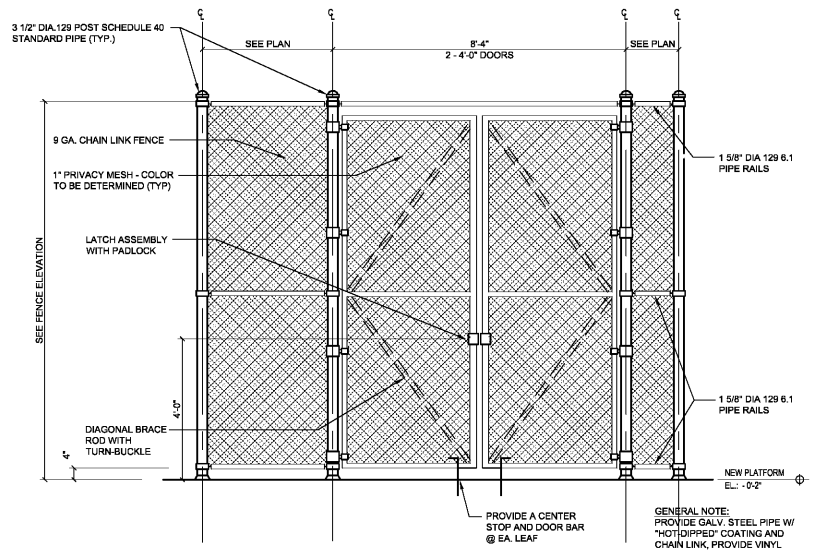


3 CHAIN LINK FENCE DETAIL AT GATE
A4.3 SCALE: 1/2" = 1'-0"

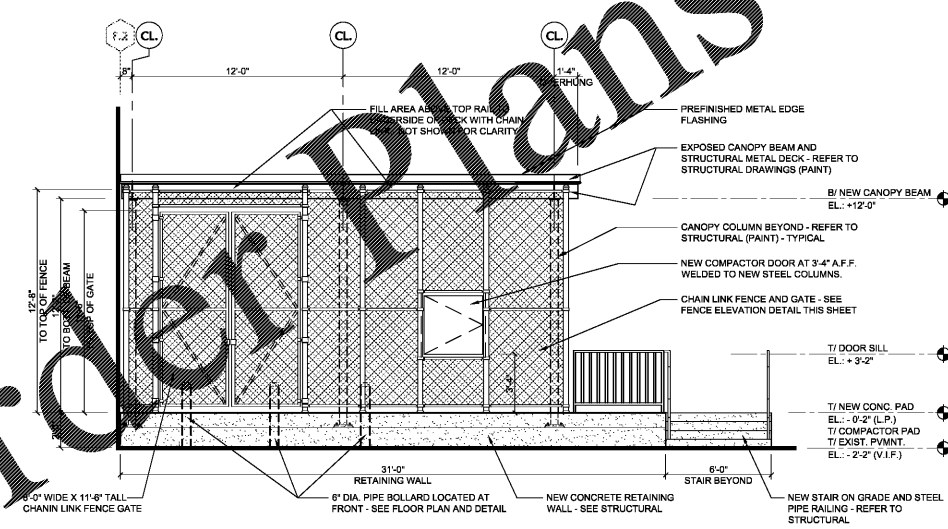

1 LOADING PLATFORM ELEVATION
A4.3 SCALE: 1/4" = 1'-0"

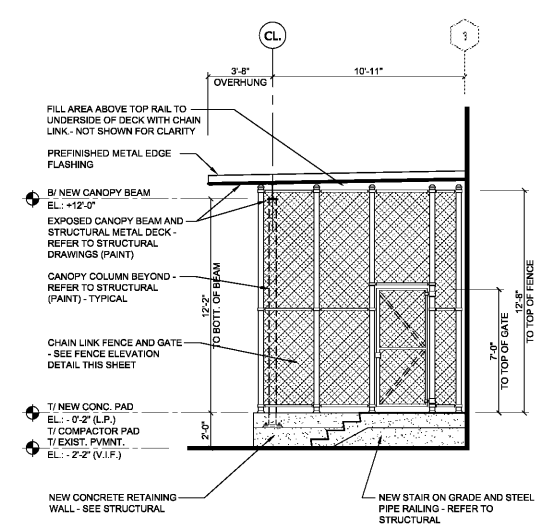

2 LOADING PLATFORM ELEVATION
A4.3 SCALE: 1/4" = 1'-0"

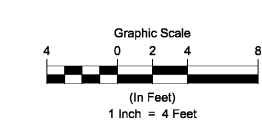

Order Plans

WWW.LDILine.com