

OWNER:

ROSS STORES

5130 HACIENDA DRIVE
DUBLIN, CA 94568


PROJECT:

dd's DISCOUNTS
STORE #5352
(GREENVILLE, SC)

WHITE HORSE PLAZA
6119 WHITE HORSE ROAD
GREENVILLE, SC 29611

BASED ON DD'S 22K TURNKEY - EXISTING PROTOTYPE DATED MARCH, 2018

REV.	NO.	DATE	DESCRIPTION
02/02/18	1	02/02/18	FOR ROSS REVIEW
03/17/18	2	03/17/18	ROSS MARK-UPS

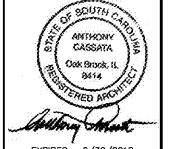

EXPIRES: 6/30/2018

COPYRIGHT: ALL DRAWN AND WRITTEN INFO. APPEARING HEREIN SHALL NOT BE DUPLICATED, DISCLOSED OR OTHERWISE REPRODUCED WITHOUT WRITTEN CONSENT.


PFDA JOB: #16027

SCALE: AS NOTED

DRAWN BY: CHECKED BY:

SHEET NUMBER

S1.0

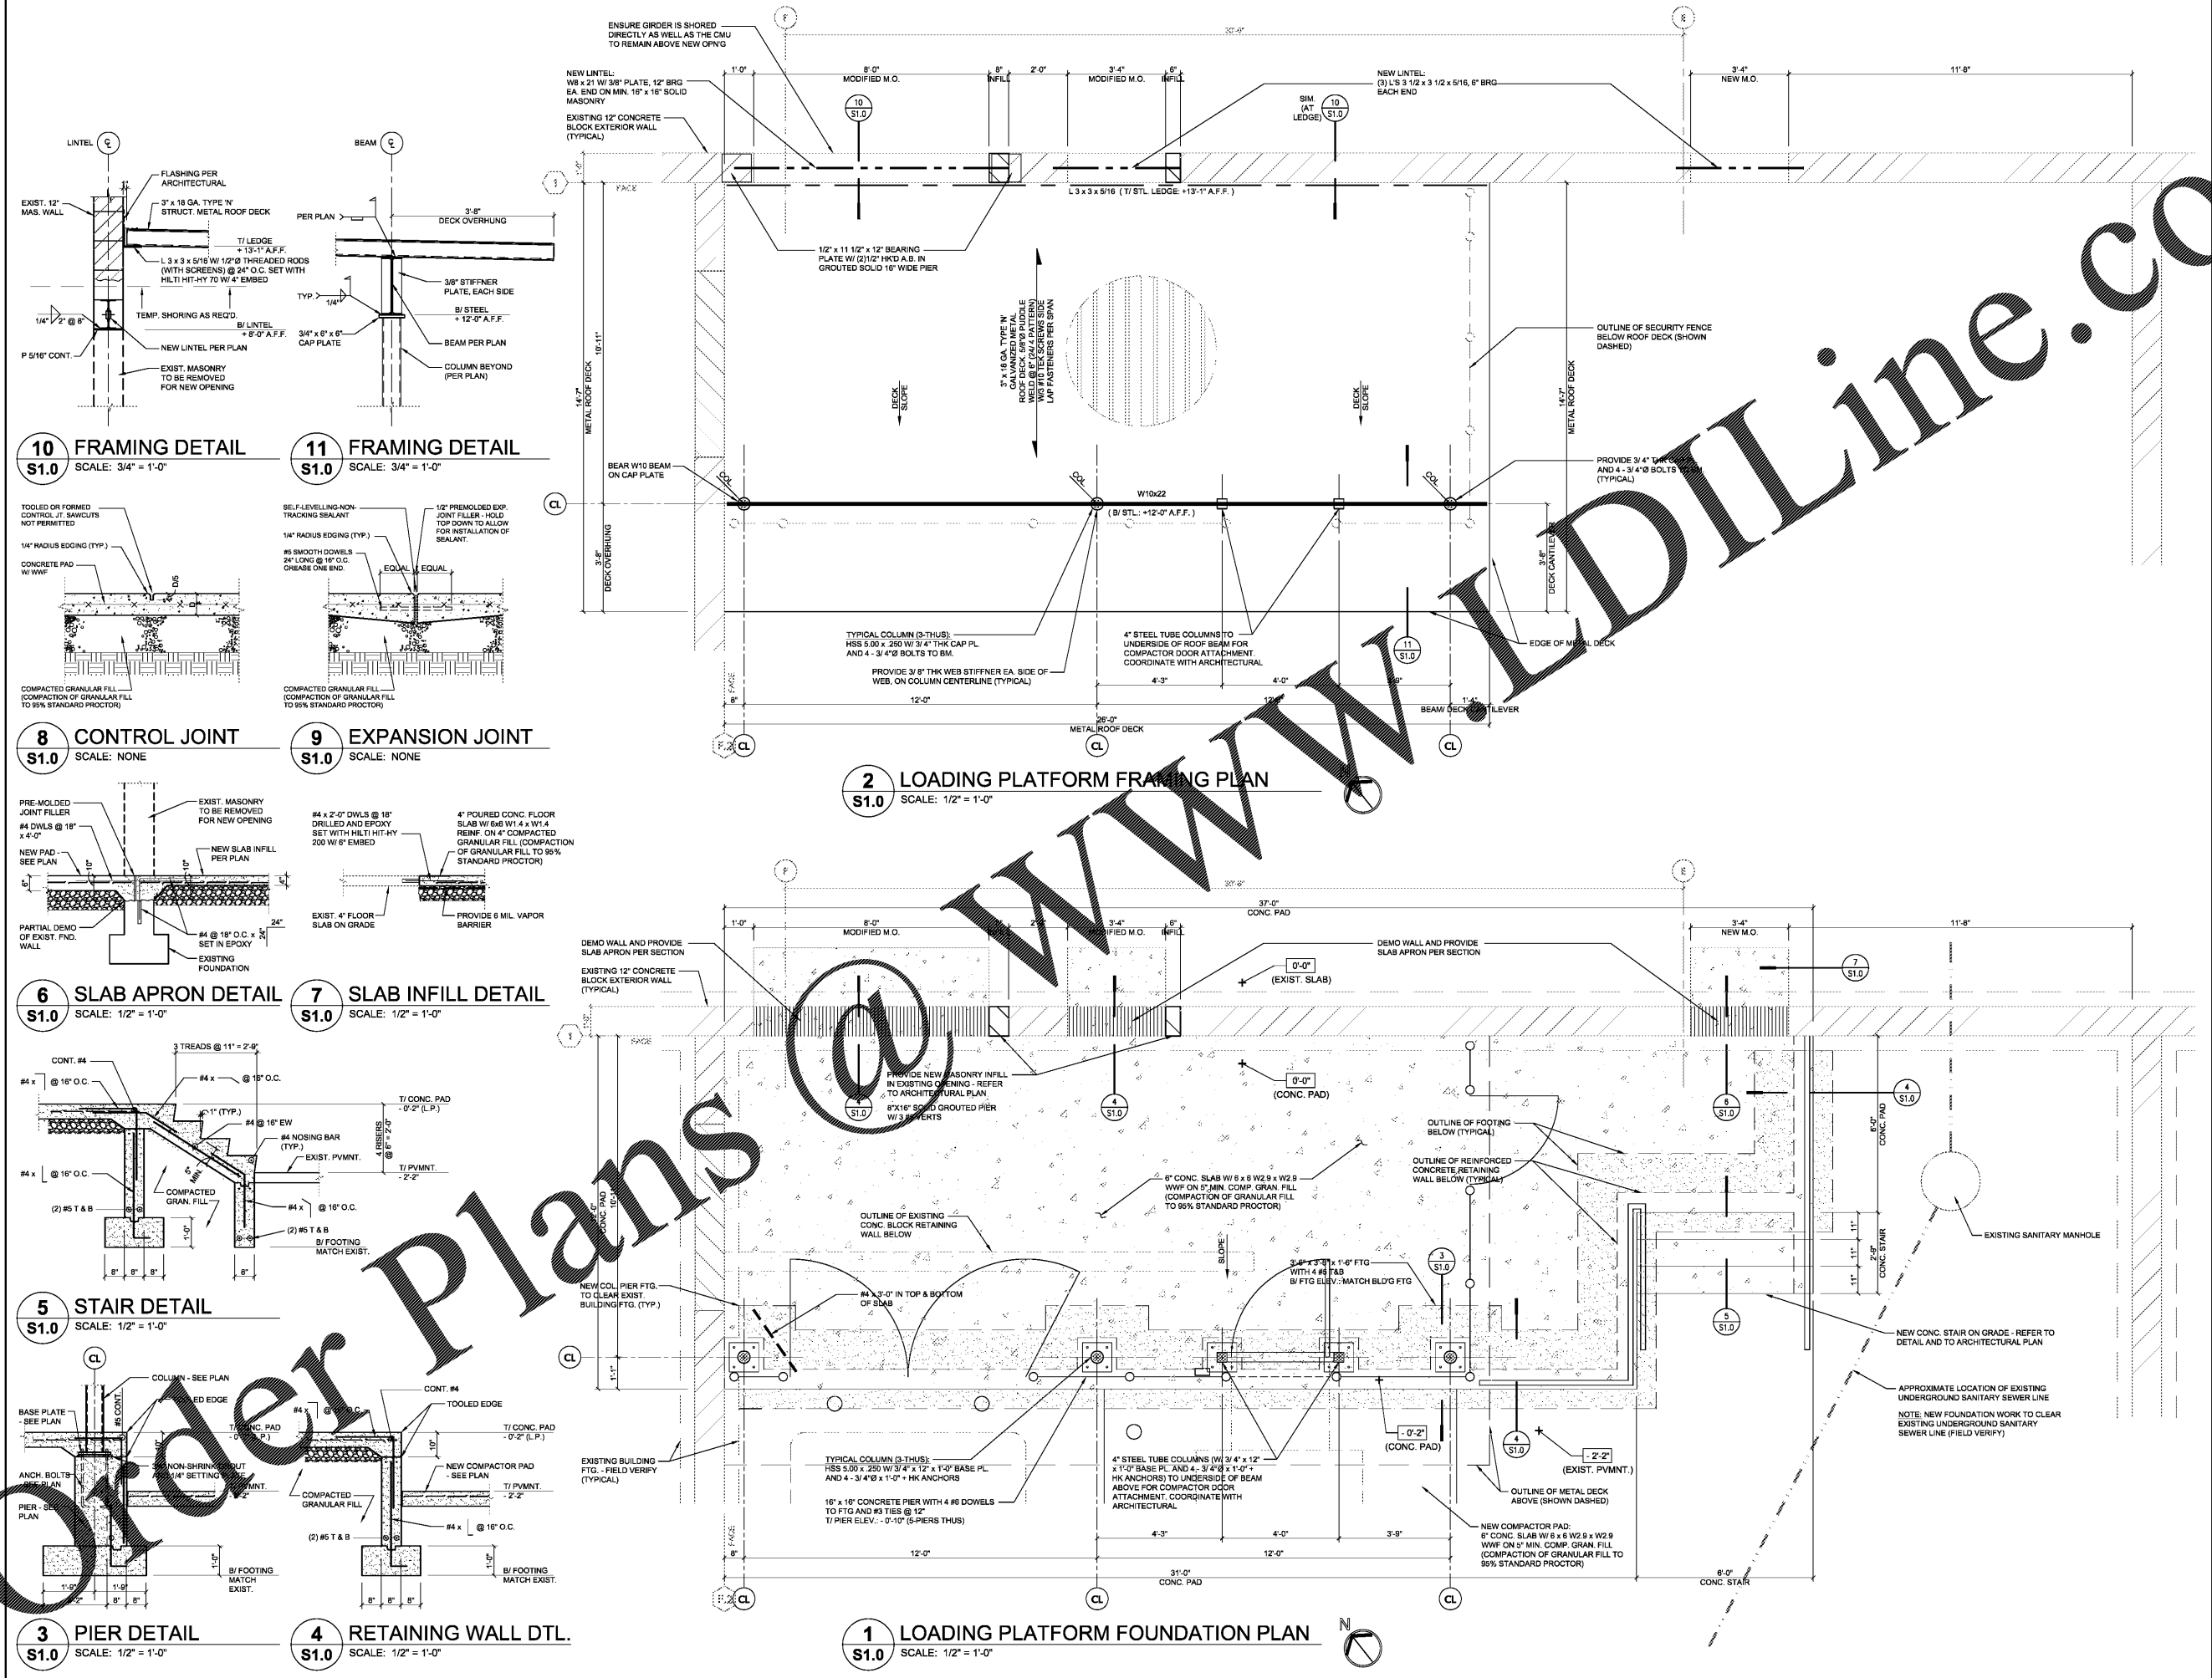

Order Plans @ WWW.LDLine.com