


FIXTURE NAME	PKG	IDENTIFICATION TAG	FIXTURE NAME	PKG	IDENTIFICATION TAG	FIXTURE NAME	PKG	IDENTIFICATION TAG	FIXTURE NAME	PKG	IDENTIFICATION TAG
BBW PERIMETER FIXTURES			BBW TRANSITION FIXTURES			WBC TRANSITION FIXTURES			NON-SALES FIXTURES		
BBW WALL CABINET - 2 - 5 BAY (BL, MH)	PKG 1+1,2,3	BWNCB-V01-XX	BBW TRANSITION DEMO VANITY - LARGE OR MEDIUM WALL MOUNT OF FREESTANDING	PKG 1+1,2,3	BWTDV-X-V01-MAL	WB ANGLED TRANSITION CABINET - WIDE, NARROW	PKG 1+1,2	WBATC-X-V01	MARKETING CART (36" X 28" X 24")	PKG 1+1,2,3	NS-5
BBW SHALLOW WALL CABINET - 2 - 5 BAY (BL, MH)	PKG 1+1,2,3	BWNCB-S-V01-XX	BBW PENINSULA DEMO VANITY	PKG 1+1,2,3	BWPDV-V02	WB TRANSITION DEMO VANITY - WIDE, NARROW	PKG 1+1,2	WBTDV-X-V02	STOCKING CART (36" X 18")	PKG 1+1,2,3	NS-4
BBW FOCAL CABINET - 3 BAY 7 BAY LARGE 30-30-30 (BL)	PKG 1+1,2,3	BWFCB-V01-BL	BBW COLUMNS DEMO VANITY	PKG 1+1,2,3	BWCDV-V01-SPL	WB TRANSITION DEMO VANITY - WIDE SHELVES	PKG 1+1,2	WBTDV-W-V01	LARGE SAFE (14" X 14" X 20")	PKG 1+1,2,3	NS-30a
BBW SHALLOW FOCAL CABINET - 3 BAY 7 BAY LARGE 30-30-30 (BL)	PKG 1+1,2,3	BWFCB-S-V01-BL	BBW BUILT-IN DISPLAY	PKG 1+1,2,3	BWBDIS-V01-SVR	WB FAUX BARN DOOR (SB)	PKG 1+1,2,3	WBFD-V01-SB	LARGE SAFE (20" X 20" X 24")	PKG 1+1,2,3	NS-11
BBW FOCAL CABINET W/ VIDEO - 3 BAY 7 BAY LARGE 30-30-30 (BL)	PKG 1+1,2,3	BWFCB-V01-BL	BBW OVAL MIRROR 28" 36"	PKG 1+1,2,3	BWOMR-V01-SVR	WB TRANSITION PEDESTAL	PKG 1+1,2,3	WBTV-P01-SB	COAT LOCK SET OF 4	PKG 1+1,2,3	NS-10
BBW FOCAL CABINET - 3 BAY 7 BAY SMALL 30-20-30 (BL)	PKG 1+1,2,3	BWFCB-S-V01-BL	BBW (RECTANGULAR) TRANSITION MIRROR (48" X 24")	PKG 1+1,2,3	BWTRM-V02-GLD	WB ROUND MIRROR (36" DIA. X 2")	PKG 1+1,2,3	WBRT-V01	MICROWAVE/REFRIGERATOR (SMALL)	PKG 1+1,2,3	NS-10b
BBW SHALLOW FOCAL CABINET - 3 BAY 7 BAY SMALL 30-20-30 (BL)	PKG 1+1,2,3	BWFCB-S-V01-BL				WB (RECTANGULAR) MIRROR (18" X 24")	PKG 1+1,2,3	WBRT-V01-TLB	REFRIGERATOR - FULL-SIZE (LARGE-G.C.)	PKG 1+1,2,3	NS-10b
BBW FOCAL CABINET W/ VIDEO - 3 BAY 7 BAY SMALL 30-20-30 (BL)	PKG 1+1,2,3	BWFCB-S-V01-BL							CABINET (VARIES-G.C.)	PKG 1+1,2,3	NS-11
									LOCKED BACKDROP CONTAINER (11" X 11" X 14"-BRAND)	PKG 1+1,2,3	NS-25
									KEYOTE PROCESSING DESK (48" X 36")	PKG 1+1,2,3	NS-24
									ALL IN ONE	PKG 1+1,2,3	NS-26
									MAGNETIC MARKER BOARD (36" X 24")	PKG 1+1,2,3	NS-23
									MICROWAVE	PKG 1+1,2,3	NS-30
									EMPLOYEE BREAK COUNTER	PKG 1+1,2,3	NS-27
									SMALL AUDIOVISUAL CABINET (24" X 22" X 24.5")	PKG 1+1,2,3	NS-34
									HANGBAR CONNECTOR KIT	PKG 1+1,2,3	NS-36
									FULL LOCKERS (12 1/4" X 18" X 72")	PKG 1+1,2,3	NS-38
									PERSONAL LOCKERS (5 1/4" X 18" X 72")	PKG 1+1,2,3	NS-39
									SLEET WALL	PKG 1+1,2,3	NS-37
									BAR STOOL - WHITE (18" X 18" X 48")	PKG 1+1,2,3	NS-34
									8 1/2" BREAK DESK (48" X 36" X 8'-0")	PKG 1+1,2,3	NS-43a
									9 1/2" BREAK DESK (48" X 36" X 8'-0")	PKG 1+1,2,3	NS-43b
									AUDIOVISUAL CABINET FLOOR MTD (24" X 30.875" X 36.75")	PKG 1+1,2,3	NS-32
									SMALL MANAGER'S WORKSTATION (42" X 30" X 45.5")	PKG 1+1,2,3	NS-33
									MARKETING CART (33" X 28.5" X 34")	PKG 1+1,2,3	NS-5
									MEDIUM AUDIOVISUAL CABINET (23" X 23" X 43")	PKG 1+1,2,3	NS-35

FLOOR AND WALL FIXTURE SCHEDULE
 CONTINUED

FIXTURE NAME	PKG	IDENTIFICATION TAG	FIXTURE NAME	PKG	IDENTIFICATION TAG
BBW GABLE CABINET - 2 BAY, NO STENCIL	PKG 1+1,2,3	WBGC3-NS-V01	WB BACKWRAP 1.6 (L.B.)	PKG 3/FS	WBWH-1-V01-BL
BBW GABLE CABINET - 3 BAY, TALL (W/ STENCIL & SIGN)	PKG 1+1,2,3	WBGC3-NS-V01	WB BACKWRAP 1.6 (L.B.)	PKG 1+1,2,FS	WBWH-1-V01-LB
BBW GABLE CABINET - 4 BAY, TALL (W/ STENCIL & SIGN)	PKG 1+1,2,3	WBGC3-NS-V01	WB CASHWRAP 3 - 6 REGISTER (LB)	PKG 1+1,2,3,FS	WBCHCR-V01-LB
BBW GABLE CABINET - 5 BAY, TALL (W/ STENCIL & SIGN)	PKG 1+1,2,3	WBGC3-NS-V01	WB INTERNATIONAL CASHWRAP 2 - 6 REGISTER (LB)	PKG 1+1,2,3,FS	WBCHCR-1-V01-LB
WB TONER SHELF - 1 SECTION	PKG 1+1,2,3	WBTV-V02	WB FAUX BARN DOOR SKINS, WB, NA (SB)	PKG 3/FS	WBFD-V01-SB
WB TONER SHELF - 3 SECTION	PKG 1+1,2,3	WBTV-V02	WB BUILT-IN STORAGE CLOSET, EIGHT LEFT (SB)	PKG 3/FS	WBBC-V02-SB
WB WALLFLOWER BUILT SHELF INSERT	PKG 1+1,2,3	WBWS-V01	WB METAL ACCESSORY CADDY	PKG 1+1,2,3	WBATC
WB WALLFLOWER SHELVES WITH FACEPLATE	PKG 1+1,2,3	WBWS-V01			

NOTE: USE THE KEY BELOW TO DECRYPTER THE FLOOR FIXTURE ID TAGS.
 EXAMPLE: ABCD-V01-XI-MOD
 ABCD - FIXTURE TAG/DESCRIPTION (i.e. BBFC, ETC.); V01 - VERSION (01, 02, ETC.);
 XI - COLOR OPTION (BL, MH, ETC.); MOD - MODIFIER, IF APPLICABLE (N, E, R, OR SPL)
NOTE: THIS SCHEDULE LISTS ALL POSSIBLE FIXTURES. PLEASE SEE THE A06 SHEETS FOR FIXTURES SPECIFIC TO THIS STORE.

FLOOR AND WALL FIXTURE SCHEDULE

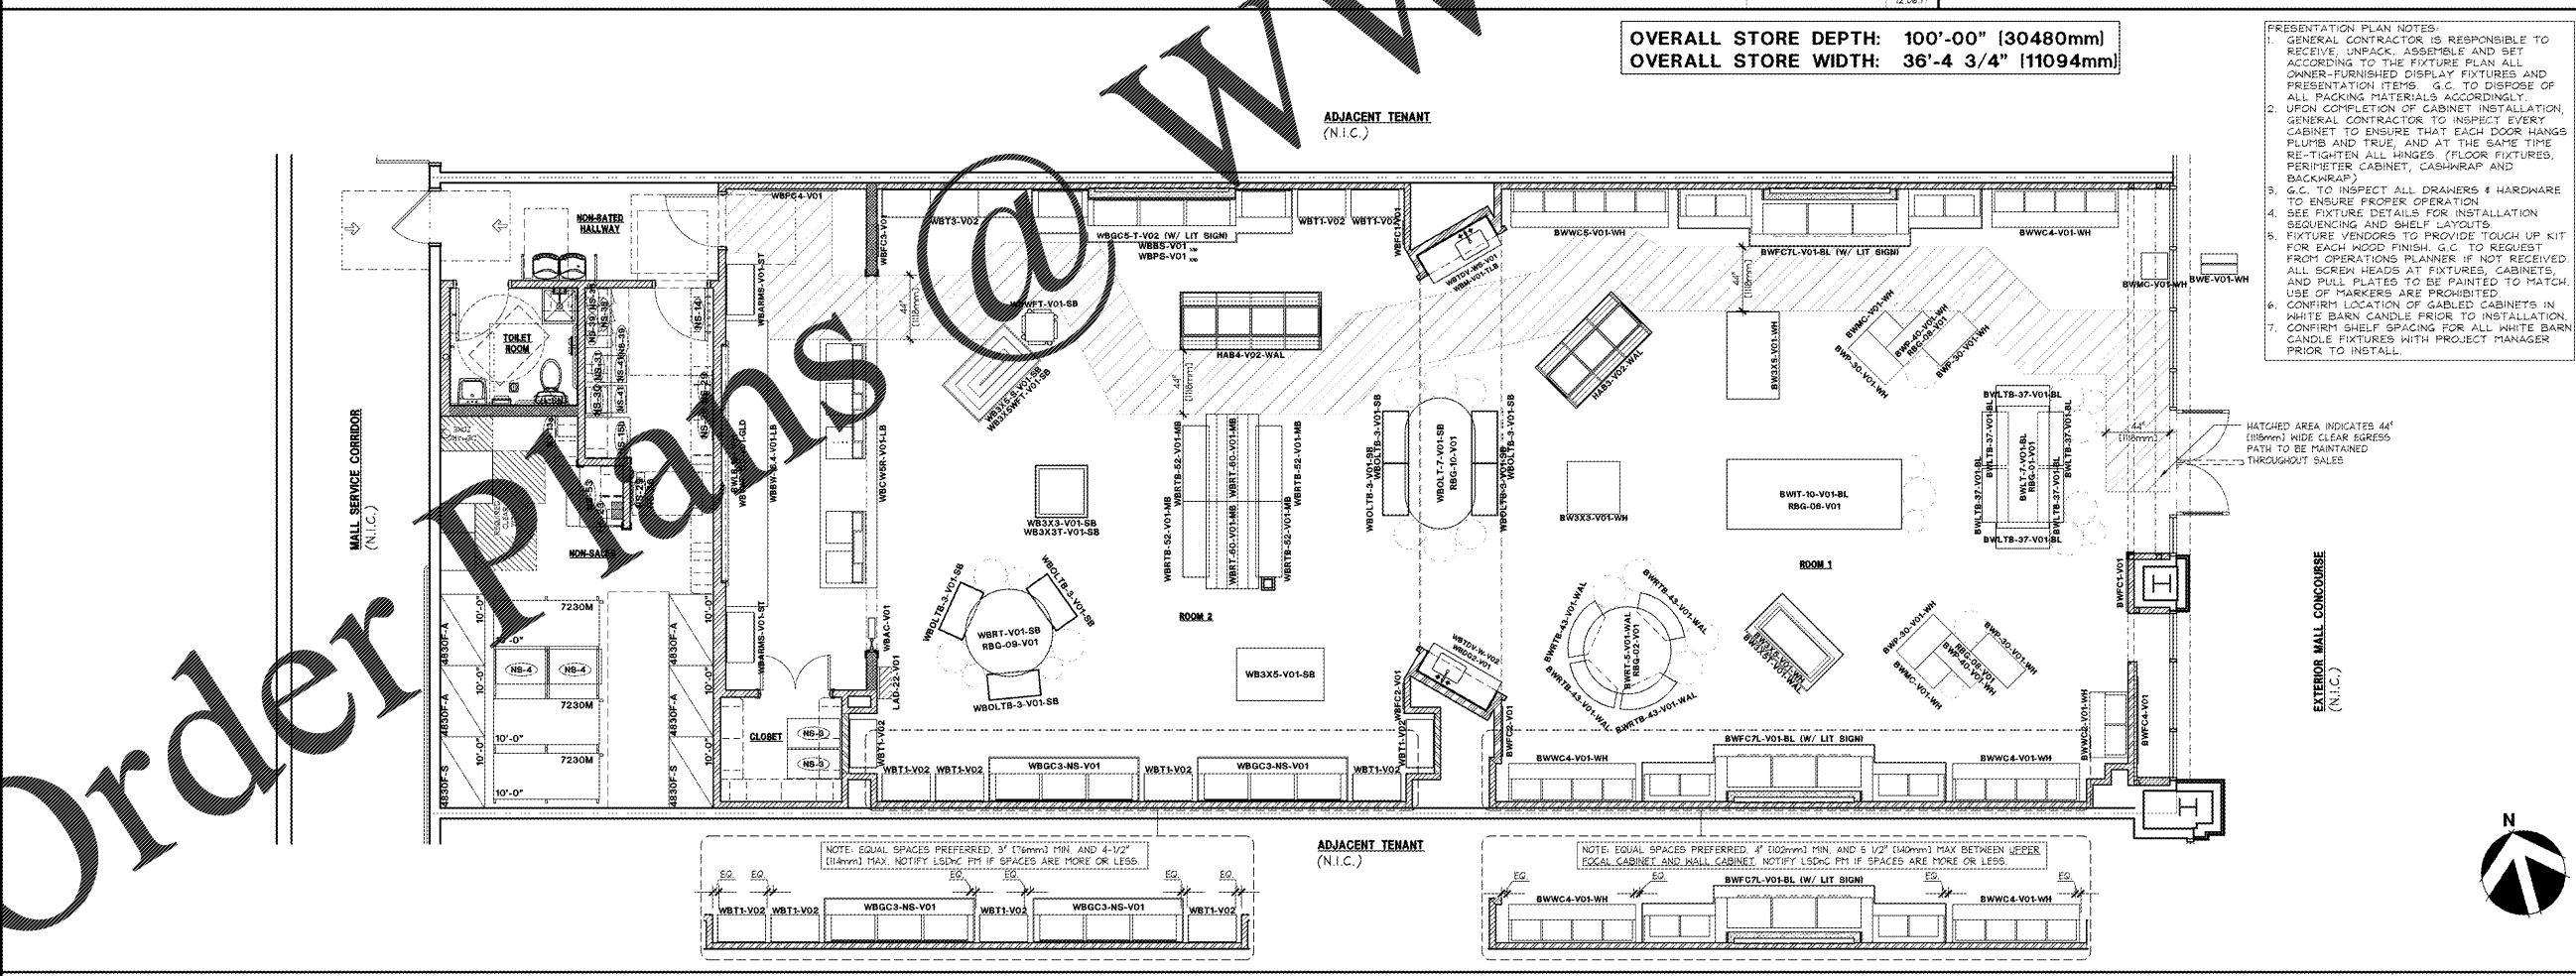

OVERALL STORE DEPTH: 100'-00" (30480mm)
 OVERALL STORE WIDTH: 36'-4 3/4" (11094mm)

- PRESENTATION PLAN NOTES:**
- GENERAL CONTRACTOR IS RESPONSIBLE TO RECEIVE, UNPACK, ASSEMBLE AND SET ACCORDING TO THE FIXTURE PLAN ALL OWNER-FURNISHED DISPLAY FIXTURES AND PRESENTATION ITEMS. G.C. TO DISPOSE OF ALL PACKING MATERIALS ACCORDINGLY.
 - UPON COMPLETION OF CABINET INSTALLATION, GENERAL CONTRACTOR TO INSPECT EVERY CABINET TO ENSURE THAT EACH DOOR HANGS FLUSH AND TRUE, AND AT THE SAME TIME RE-TIGHTEN ALL HINGES (FLOOR FIXTURES, PERIMETER CABINET, CASHWRAP AND BACKWRAP).
 - G.C. TO INSPECT ALL DRAWERS & HARDWARE TO ENSURE PROPER OPERATION.
 - SEE FIXTURE DETAILS FOR INSTALLATION SEQUENCING AND SHELF LAYOUTS.
 - FIXTURE VENDORS TO PROVIDE TOUCH UP KIT FOR EACH WOOD FINISH. G.C. TO REQUEST FROM OPERATIONS PLANNER IF NOT RECEIVED. ALL SCREEN HEADS AT FIXTURES, CABINETS, AND PULL PLATES TO BE PAINTED TO MATCH. USE OF MARKERS ARE PROHIBITED.
 - CONFIRM LOCATION OF GABLED CABINETS IN WHITE BARN CANDLE PRIOR TO INSTALLATION.
 - CONFIRM SHELF SPACING FOR ALL WHITE BARN CANDLE FIXTURES WITH PROJECT MANAGER PRIOR TO INSTALL.

PROJECT INFORMATION:
 104.01.2445.01
BATH & BODY WORKS
 CHARLOTTE PREMIUM OUTLETS
 5404 NEW FASHION WAY
 CHARLOTTE, NC 28278

REVISIONS:

NO.	DATE	DESCRIPTION
1	11/15/12	ISSUE PROJECT #
2	11/15/12	ISSUE PROJECT #
3	11/15/12	ISSUE PROJECT #

DATE ISSUED: 03/13/18
DESIGNED BY: SO
DRAWN BY: KP
CHECKED BY: JMH

PRESENTATION PLAN

DRAWING NUMBER:
A06.1

Order Plans

WWW.ONLINE.COM