



NOTE:
 1. FOR FRAMING SIZE, GAUGE AND CONFIGURATION, REFER TO STRUCTURAL DRAWINGS PROVIDED (FOR INTERNATIONAL PROJECTS COORDINATE WITH PARTNER)
 2. ALL EXTERIOR PLYWOOD AND BLOCKING TO BE EXTERIOR GRADE AND PRESERVATIVE TREATED RESPECTIVELY.
 3. ALL VERTICAL DIMENSIONS ARE FROM TOP OF FLOOR SLAB U.N.O.

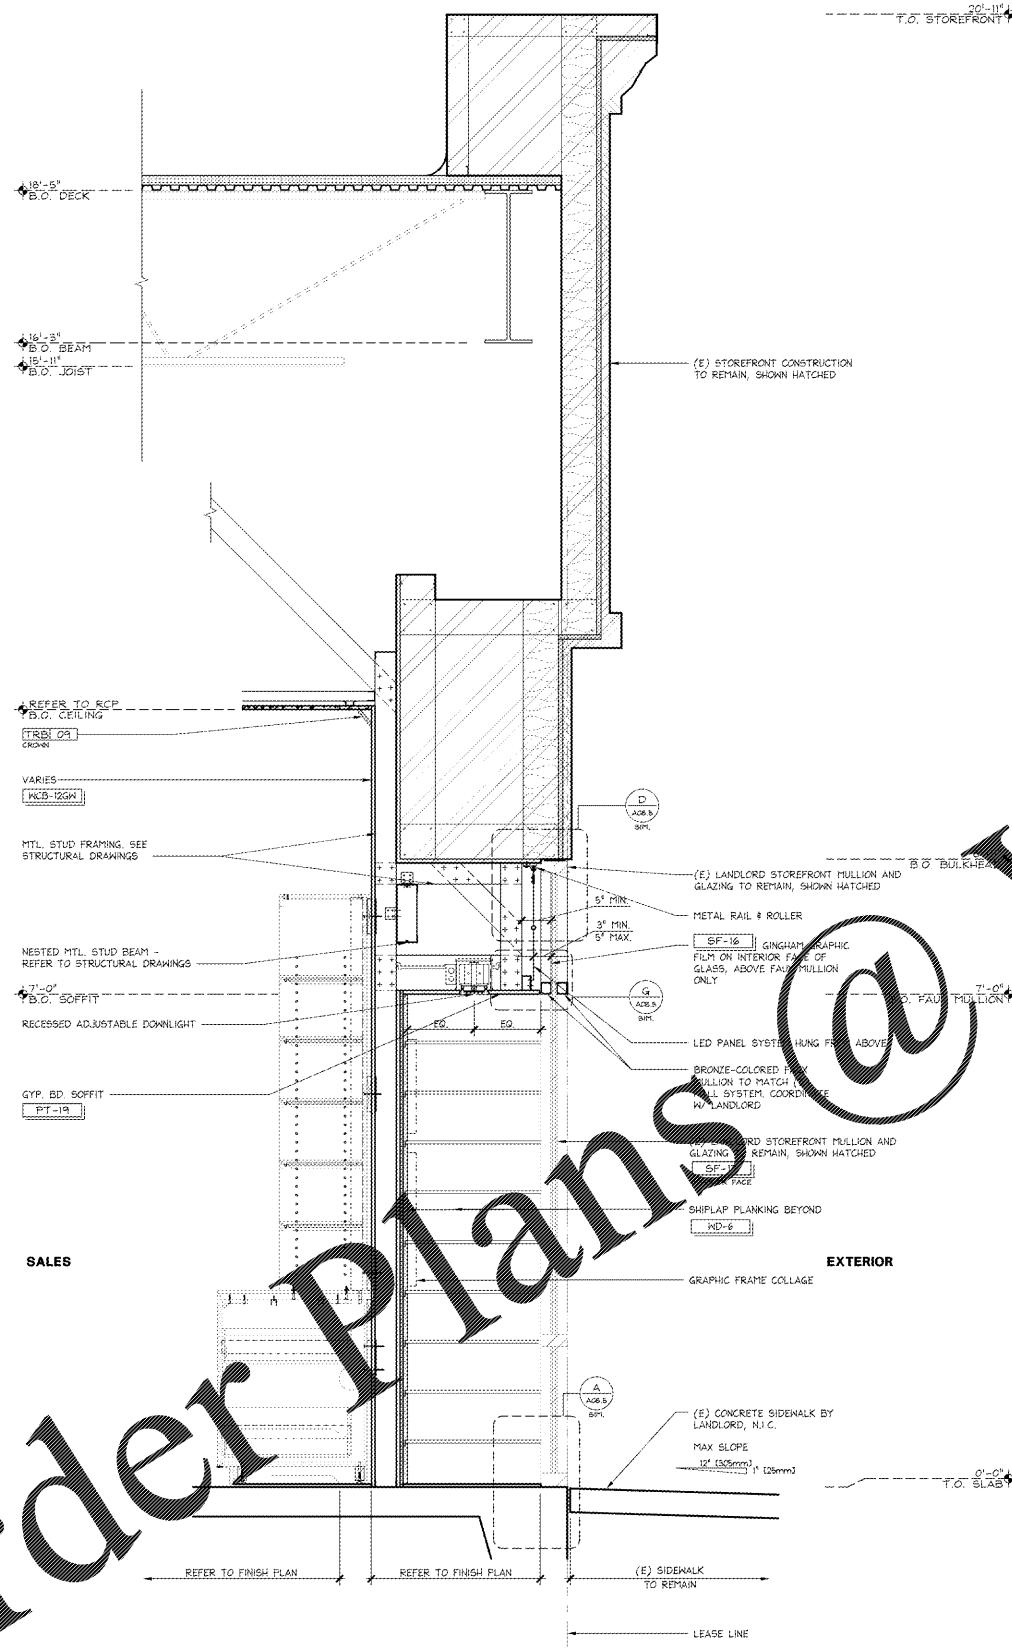

NOTE:
 1. FOR FRAMING SIZE, GAUGE AND CONFIGURATION, REFER TO STRUCTURAL DRAWINGS PROVIDED (FOR INTERNATIONAL PROJECTS COORDINATE WITH PARTNER)
 2. ALL EXTERIOR PLYWOOD AND BLOCKING TO BE EXTERIOR GRADE AND PRESERVATIVE TREATED RESPECTIVELY.
 3. ALL VERTICAL DIMENSIONS ARE FROM TOP OF FLOOR SLAB U.N.O.

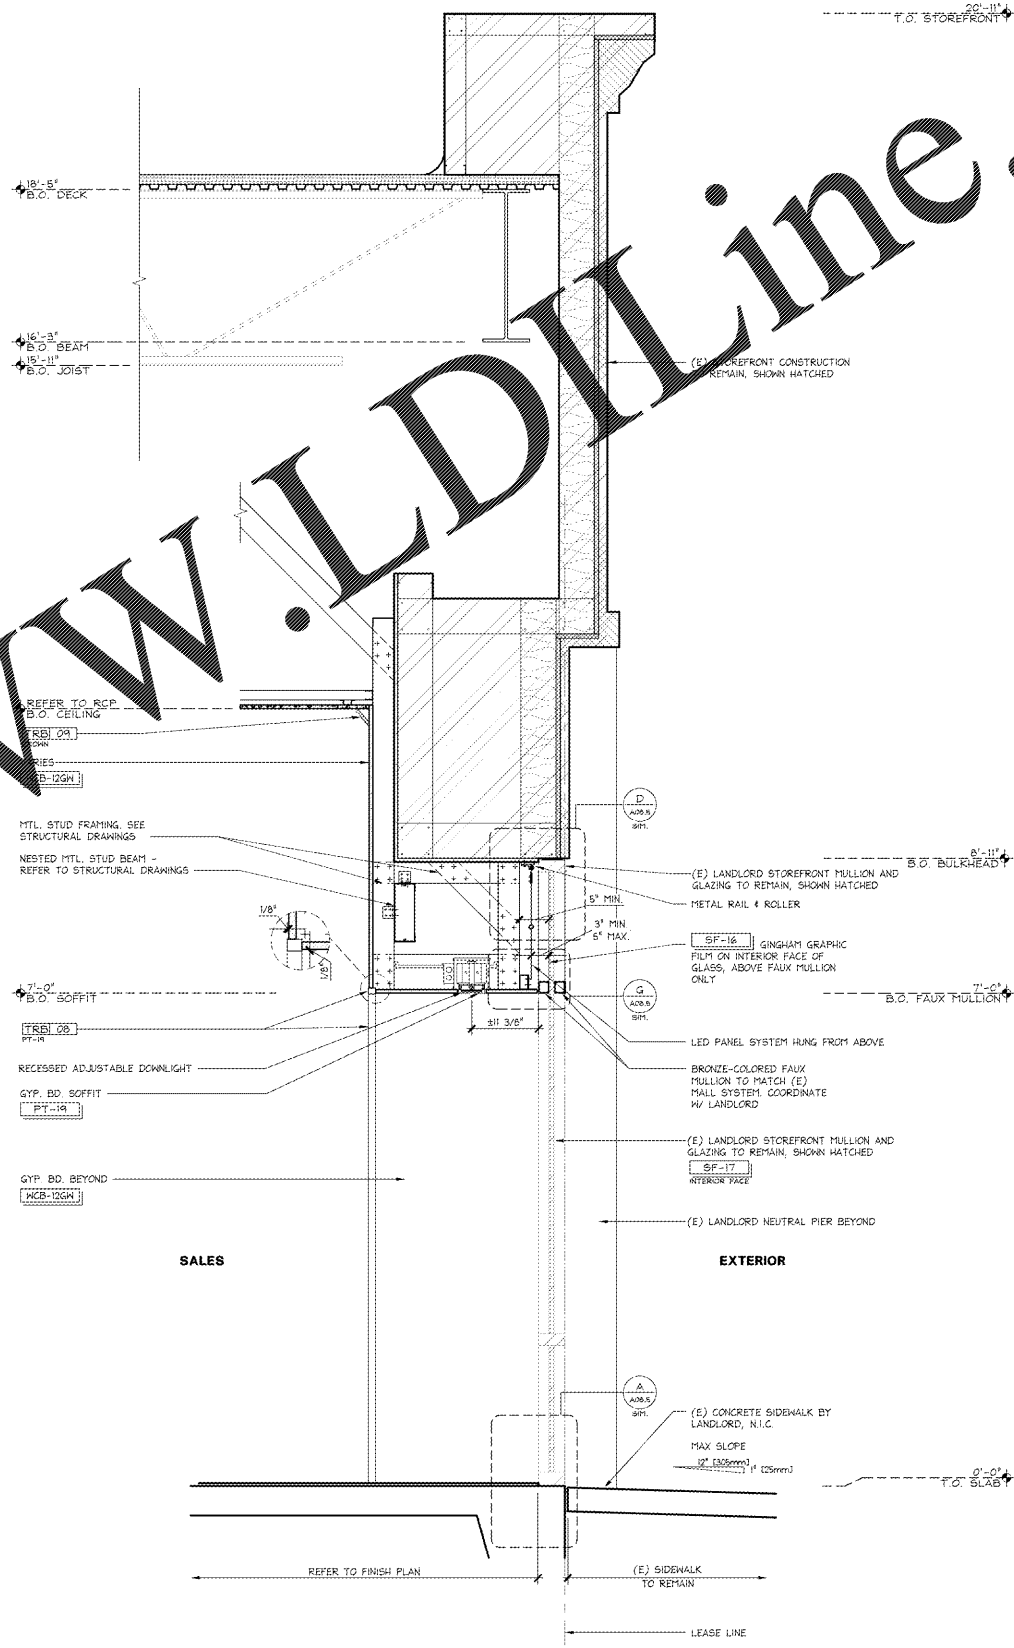

THESE PRINTS HAVE BEEN PREPARED FOR THE PROJECT AND ARE NOT TO BE REPRODUCED OR TRANSMITTED IN ANY FORM OR BY ANY MEANS, ELECTRONIC OR MECHANICAL, INCLUDING PHOTOCOPYING, RECORDING, OR BY ANY INFORMATION STORAGE AND RETRIEVAL SYSTEM, WITHOUT THE WRITTEN PERMISSION OF THE ARCHITECT. ANY REPRODUCTION OR TRANSMISSION OF THESE PRINTS WITHOUT THE WRITTEN PERMISSION OF THE ARCHITECT IS PROHIBITED. THE ARCHITECT ASSUMES NO LIABILITY FOR ANY DAMAGE OR LOSS OF PROFITS, BUSINESS, OR REVENUE, OR FOR ANY SPECIAL, CONSEQUENTIAL, OR INCIDENTAL DAMAGES, INCLUDING LOST PROFITS, ARISING OUT OF THE USE OF THESE PRINTS. THE ARCHITECT'S LIABILITY IS LIMITED TO THE OBLIGATION TO PROVIDE PROFESSIONAL SERVICES IN ACCORDANCE WITH THE PROFESSIONAL SERVICE CONTRACT AND THE ARCHITECT'S STANDARD CONDITIONS OF CONTRACT. 

PROJECT INFORMATION:
 104.01.2445.01
BATH & BODY WORKS
 CHARLOTTE PREMIUM OUTLETS
 5404 NEW FASHION WAY
 SPACE NO. 240
 CHARLOTTE, NC 28278

SCOPE: TYPE: BSW ES/AVSC 2016
 USBC PROJECT #: 03107078 1A/E PROJECT #:
 NEW PACKAGE
 SUS PKG 2
 SUS PKG 1
 SUS PKG 3
 SUS PKG 4

REVISIONS:

DATE ISSUED: 03/13/18
 DESIGNED BY: SO
 DRAWN BY: AKR
 CHECKED BY: JMH

STOREFRONT SECTIONS

DRAWING NUMBER:
A08.3a

SECTION THRU EXISTING WINDOW

1" = 1'-0"
 428-A083-E00-SECT J

SECTION THRU EXISTING WINDOW

1" = 1'-0"
 428-A083-E00-SECT A