

BBW DECORATIVE ELEMENTS				
NO	DESCRIPTION	SIZE	LOCATION	PKG
FRAME				
BWGF1-V01-GLD	BBW GRAPHIC FRAME 1 - GOLD FINISH	14" X 16"	SALES AREA	ALL
BWGF1-V01-MO	BBW GRAPHIC FRAME 1 - WALNUT FINISH	14" X 16"	WDF TRANSITION	ALL
BWGF2-V01-SVR	BBW GRAPHIC FRAME 2 - AGED SILVER FINISH	23 7/8" X 34 7/8"	SALES AREA	ALL
BWGF2-V01-MO	BBW GRAPHIC FRAME 2 - WALNUT FINISH	23" X 34"	SALES AREA	ALL
BWGF3-V01-GLD	BBW GRAPHIC FRAME 3 - GOLD FINISH	17" X 20"	SALES AREA	ALL
BWGF3-V01-MO	BBW GRAPHIC FRAME 3 - WALNUT FINISH	17" X 20"	SALES AREA	ALL
BWGF4-V01-SVR	BBW GRAPHIC FRAME 4 - AGED SILVER FINISH	30 25/32" X 33 7/8"	SALES AREA	ALL
BWGF5-V01-MO	BBW GRAPHIC FRAME 5 - WALNUT FINISH	24 5/8" X 24 5/8"	SALES AREA	ALL

USE THE KEY BELOW TO DECIPHER THE BBW GRAPHIC ID TAGS:
 BW - INDICATES THAT THIS GRAPHIC IS FOR BBW
 GF - INDICATES ITS A GRAPHIC FRAME
 # - REFERS TO FRAME SIZE AND VERSION NUMBER
 C - COLOR/FINISH (GLD, MO, CO, SVR)

COLORS:
 GLD - GOLD
 CO - COPPER
 MO - WALNUT (PREVIOUSLY OAK)
 SVR - SILVER

NOTE: THIS SCHEDULE LISTS ALL POSSIBLE GRAPHIC FRAMES. THE ANNOTATED SHEETS TO DETERMINE WHICH GRAPHICS ARE USED IN THIS STORE.

GRAPHIC SCHEDULE - BBW
 42D-A108-000-DETL
 1/4" = 1'-0"
 D
 05.07.17

Lbrands
 STORE DESIGN & CONSTRUCTION
 Three Limited Parkway - Columbus, Ohio, 43230
 Telephone: 614.415.7000 - Fax: 614.415.7349

PROJECT INFORMATION:
104.01.2445.01
BATH & BODY WORKS
CHARLOTTE PREMIUM OUTLETS
 5404 NEW FASHION WAY
 CHARLOTTE, NC 28278


SCOPE: TYPE: BBW ES / WSC / CO / S
 USBC PROJECT #: 00107078 / A/E PROJECT #:
 PACKAGE: NEW
 DATE: 03/13/18
 SHEET: 18 OF 18
 3/13/18

DATE ISSUED: 03/13/18
 DESIGNED BY: SO
 DRAWN BY: KM
 CHECKED BY: JMH

BBW GRAPHIC FRAME COLLAGE DETAILS

DRAWING NUMBER:
A10.6

NOT USED
 42D-A108-800-DETL
 1" = 1'-0"
 B
 12.07.17

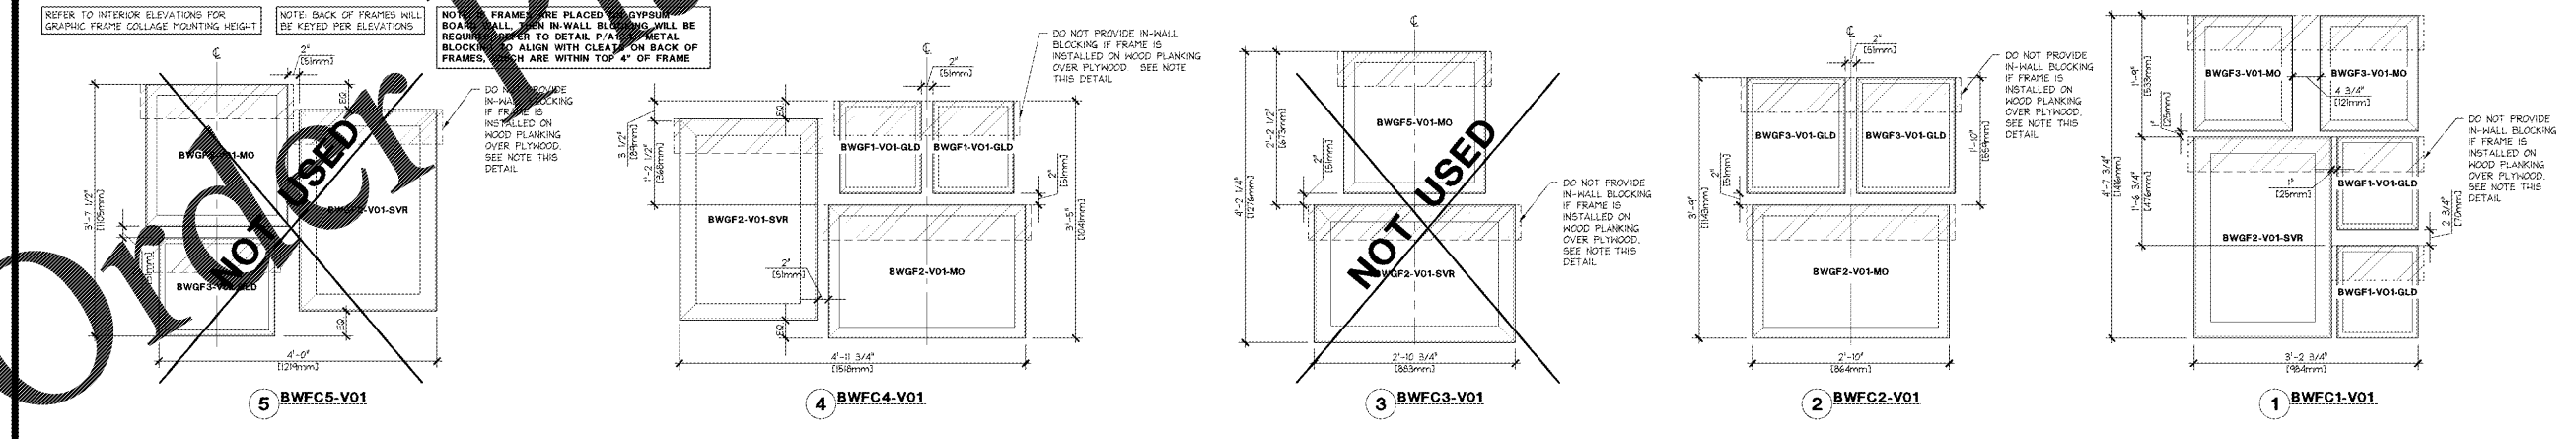

BACKWRAP GRAPHIC FRAME COLLAGE LAYOUTS
 42D-A108-800-DETL
 1" = 1'-0"
 A
 12.07.17