


Order Plans @ [www.ldonline.com](http://www.ldonline.com)

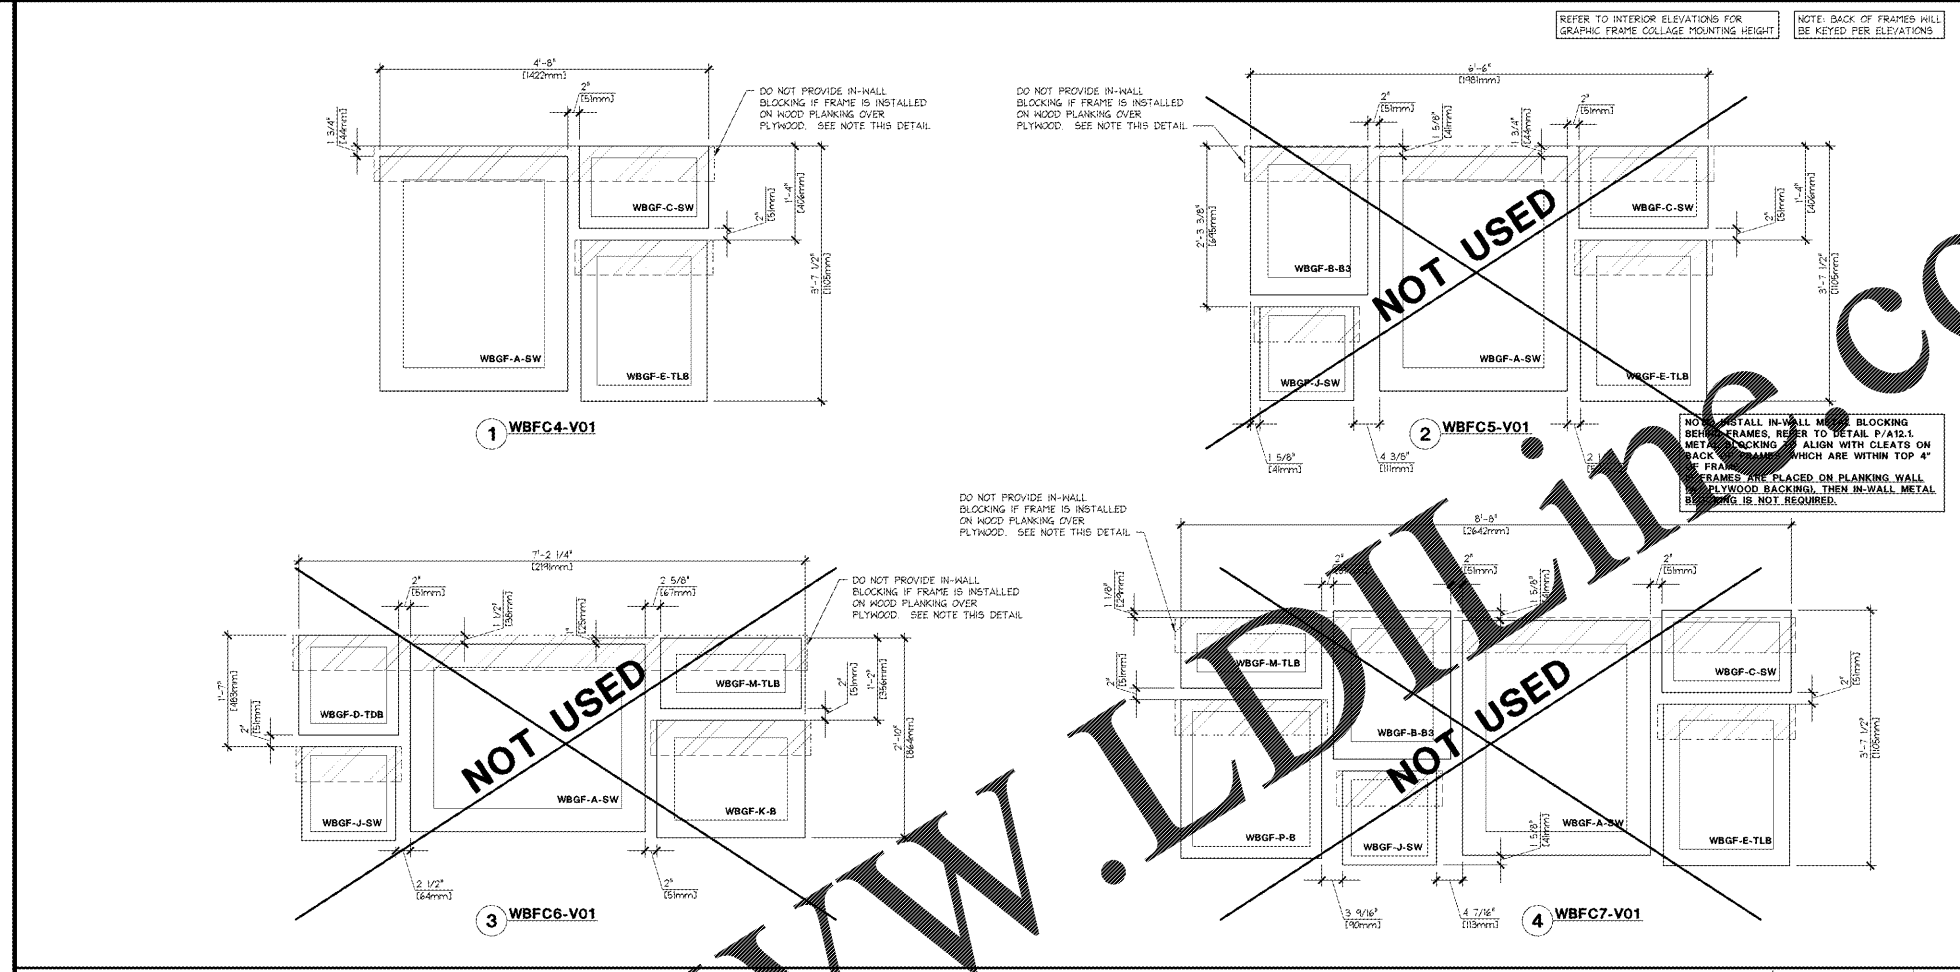


GRAPHIC FRAME COLLAGE LAYOUTS  
1" = 1'-0"  
42D-A118-C00-DET1 06.03.17

WBC DECORATIVE ELEMENTS					
NO	DESCRIPTION	SIZE	FRAME THICKNESS	LOCATION	PKG
WBGF-A-SW	WB GRAPHIC FRAME A - SALVAGED WOOD FINISH	22" X 40"	4" FRAME	SALES AREA	ALL
WBGF-B-BB	WB GRAPHIC FRAME B - BLACK FINISH	25.25" X 20"	3" FRAME	SALES AREA	ALL
WBGF-C-SW	WB GRAPHIC FRAME C - SALVAGED WOOD FINISH	22" X 14"	2" FRAME	SALES AREA	ALL
WBGF-D-TDB	WB GRAPHIC FRAME D - TUSCANY DARK BROWN FINISH	17" X 17"	ONE SIZE	SALES AREA	ALL
WBGF-E-TLB	WB GRAPHIC FRAME E - TUSCANY LIGHT BROWN FINISH	ONE SIZE	ONE SIZE	SALES AREA	ALL
WBGF-G-SW	WB GRAPHIC FRAME G - SALVAGED WOOD FINISH	21.5" X 21.5"	4.5" FRAME	SALES AREA	ALL
WBGF-I-SW	WB GRAPHIC FRAME I - SALVAGED WOOD FINISH	20" X 24"	3.5" FRAME	SALES AREA	ALL
WBGF-J-SW	WB GRAPHIC FRAME J - SALVAGED WOOD FINISH	16" X 16"	1.5" FRAME	SALES AREA	ALL
WBGF-K-B	WB GRAPHIC FRAME K - BLACK FINISH	20" X 25.25"	3" FRAME	SALES AREA	ALL
WBGF-M-TLB	WB GRAPHIC FRAME M - TUSCANY LIGHT BROWN FINISH	24" X 12"	ONE SIZE	SALES AREA	ALL
WBGF-N-EN	WB GRAPHIC FRAME N - EBONIZED WOOD FINISH	23.5" X 12.5"	ONE SIZE	SALES AREA	1/2
WBGF-O-B	WB GRAPHIC FRAME O - BLACK FINISH	55" X 33"	3" FRAME	SALES AREA	1/2
WBGF-P-B	WB GRAPHIC FRAME P - BLACK FINISH	24" X 21"	2" FRAME		1/2

USE THE KEY BELOW TO DECIPHER THE WHITE BARN GRAPHIC ID TAGS:  
WB - INDICATES THAT THIS GRAPHIC IS FOR WBC  
GF - INDICATES ITS A GRAPHIC FRAME  
# - REFERS TO FRAME SIZE  
C - COLOR/FINISH (SW, B, TDB, TLB)  
COLORS:  
SW SALVAGED WOOD  
B BLACK  
TDB TUSCANY DARK BROWN  
TLB TUSCANY LIGHT BROWN  
EN EBONIZED WOOD

GRAPHIC SCHEDULE - WBC  
1/4" = 1'-0"  
42D-A118-D00-DET1 06.03.17

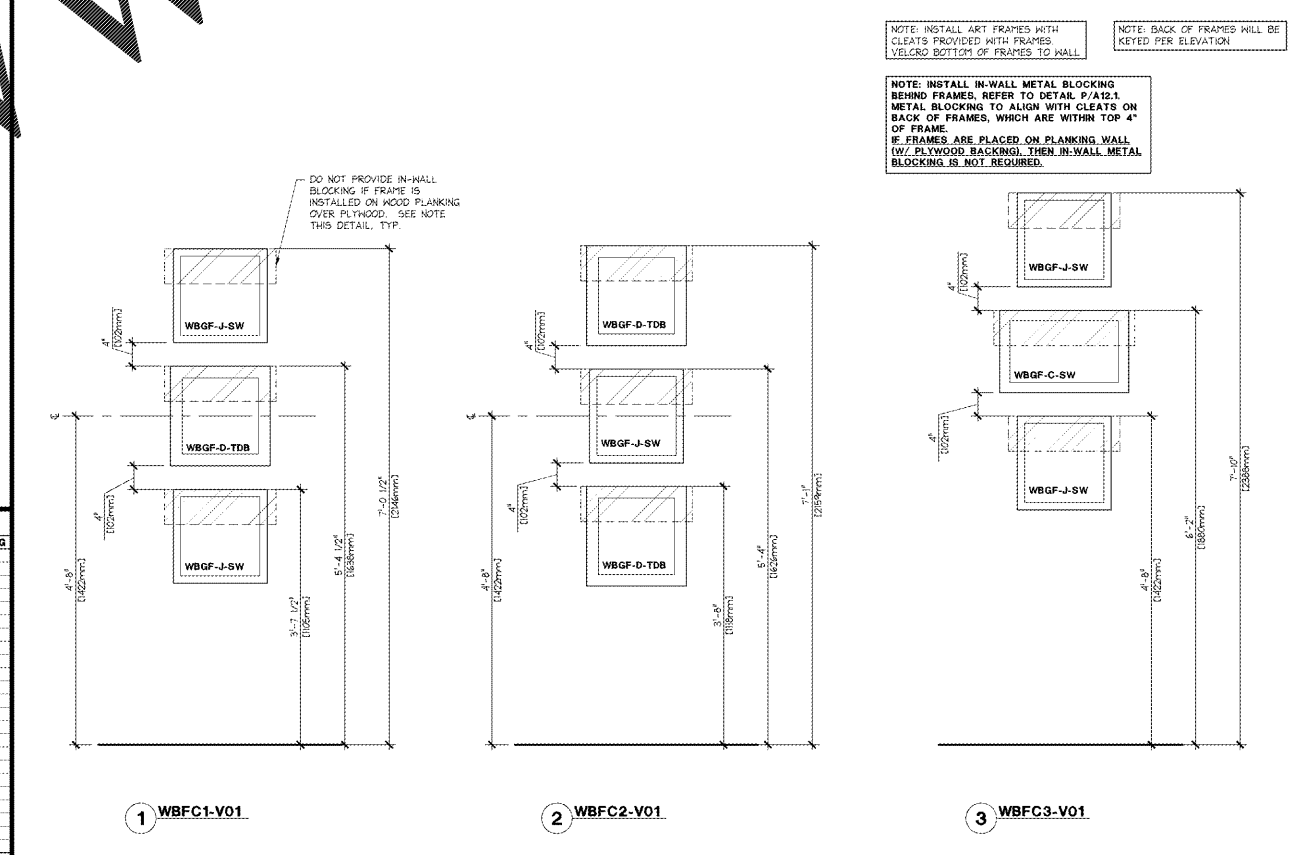

GRAPHIC FRAME LAYOUTS - SIS  
1" = 1'-0"  
42D-A118-A00-DET1 06.03.17

**CR** architecture + design  
607 The Shore, Suite 210  
Plymouth, OH 43082  
Phone: 614.415.7349  
Fax: 614.415.7349

**Lbrands**  
STORE DESIGN & CONSTRUCTION  
Three Limited Parkway • Columbus, Ohio 43230  
Telephone: 614.415.7000 • Fax: 614.415.7349

PROJECT INFORMATION:  
104.01.2445.01  
**BATH & BODY WORKS**  
CHARLOTTE PREMIUM OUTLETS  
5404 NEW FASHION WAY  
SPACE NO. 240  
CHARLOTTE, NC 28278

REVISIONS:  
DATE ISSUED: 03/13/18  
DESIGNED BY: SO  
DRAWN BY: KP  
CHECKED BY: JMH

WBC GRAPHIC FRAME COLLAGE DETAILS  
DRAWING NUMBER: **A11.6**