



FIRE PROTECTION LEGEND

SYMBOL	ABBREV	ITEM	SYMBOL	ABBREV	ITEM
FP		FIRE PROTECTION MAIN			REDUCER
	A	SPRINKLER HEAD - RECESSED PENDANT			CHECK VALVE
	A,B	SPRINKLER HEAD - UPRIGHT		FS	FLOW SWITCH
	OP-A	SPRINKLER HEAD - DRY PENDENT		TS	TAMPER SWITCH
		FIRE RISER WITH VALVING			TEE - UP
					TEE - DOWN
					TEE
					ELBOW - UP
					ELBOW DOWN
					ELBOW

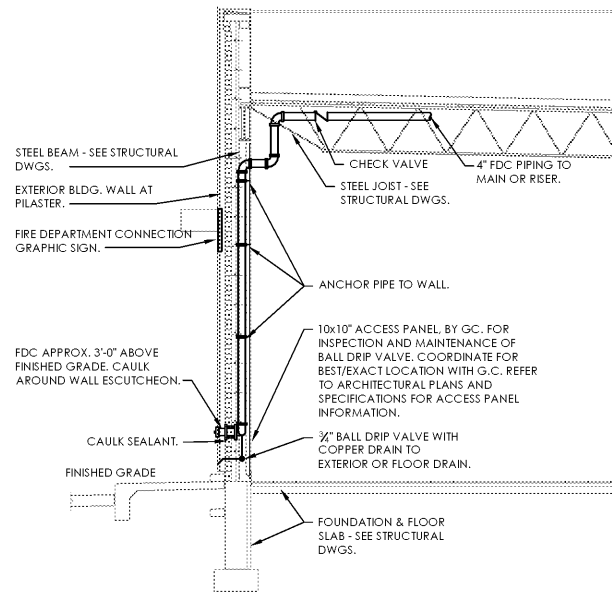


D2 Fire Department Connection Detail
SCALE: N.T.S.

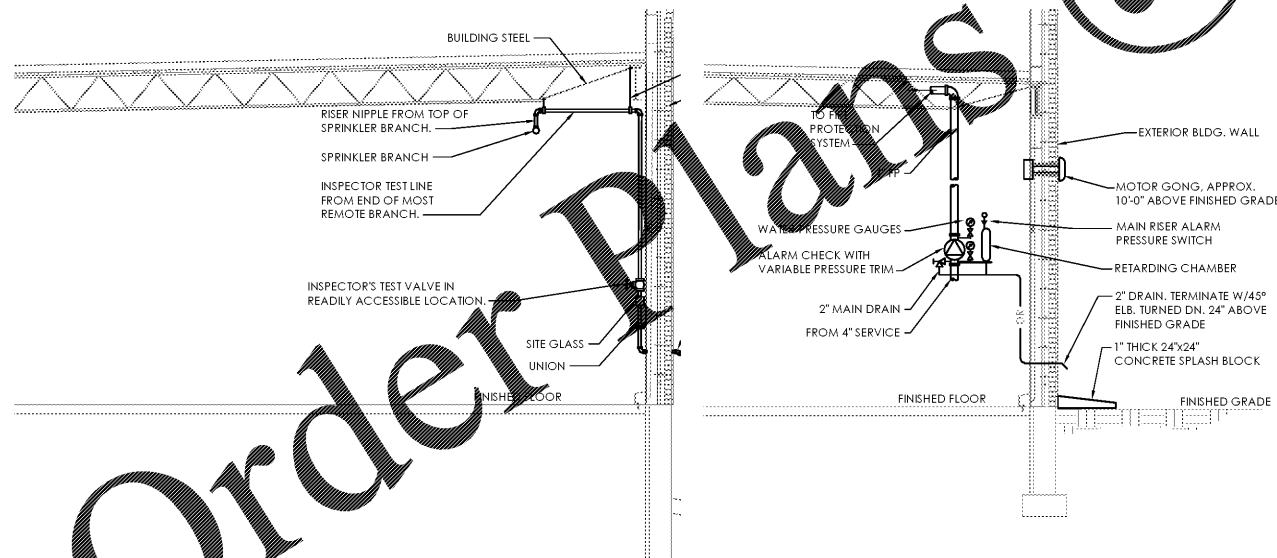


D1 Inspector's Test Connection Detail
SCALE: N.T.S.

C1 Fire Protection Alarm Check Detail
SCALE: N.T.S.

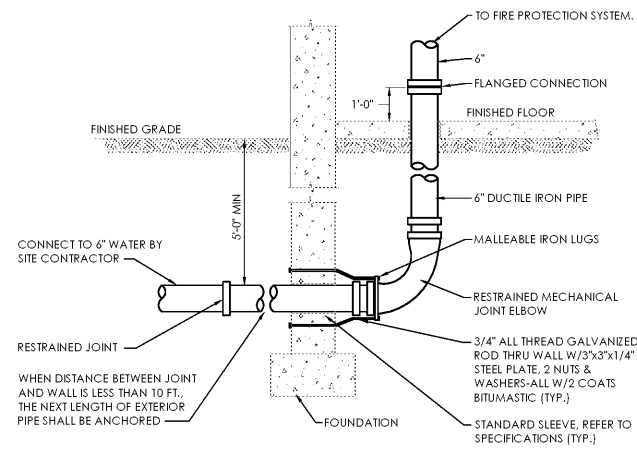

B1 Fire Service Lead-In Detail
SCALE: N.T.S.

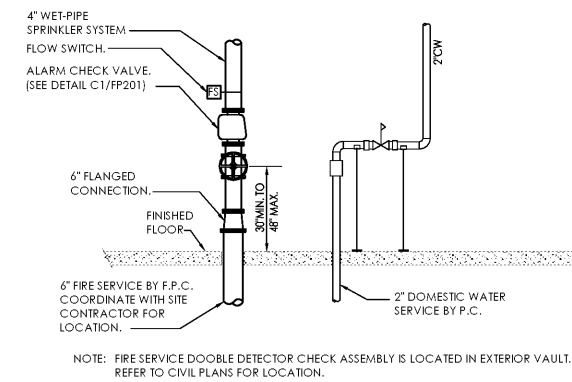

A1 Fire Protection Riser Detail
SCALE: N.T.S.

Issued:		Date:
A	Permit Set	12/05/17
B	Client Review Set	05/03/18
C	Bid Set	05/11/18
D		

Revisions:		Date:
1		
2		
3		
4		
5		
6		
7		
8		
9		


DO NOT SCALE PLANS

Copying, Printing, Software and other processes required to produce these prints can stretch or shrink the actual paper or layout. Therefore, scaling of this drawing may be inaccurate. Contact us consultants with any need for additional dimensions or clarifications.

DRAWN BY: MEM

REVIEWED BY: KFF

Seal

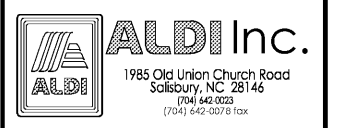

ALDI Inc. Store #: 65
Charlotte, NC
6113 Idlewild Road
Charlotte, NC 28212
Mecklenburg County
Project Name & Location:

Fire Protection Legend and Details
Drawing Name:

Prototype Rls. 09/07/17	Project No. 40452-13
-------------------------	----------------------

Type: LHSD-V8	FP-201
---------------	--------

Scale: As Noted Drawing No.