

RESTROOM SCHLUTER TRIM SCHEDULE

TRANSITION LOCATION:	TRIM SPEC.
BETWEEN FLOOR AND WALL TILE - 16/A9.02	SCHLUTER STRIP, DILEX-AHK-ATGB
OUTSIDE CORNERS OF WALL TILE - 16/A9.02	SCHLUTER JOLLY, ATGB
TOP OF WALL TILE WAINSCOT - 13/A9.2	SCHLUTER JOLLY, ATGB


RESTROOM FIXTURE SCHEDULE

TAG	DESCRIPTION	COMMENTS
TA100	ACCESSIBLE FLOOR MOUNTED WATER CLOSET - PER PLUMBING DRAWINGS	CF/CI
TA101	STANDARD FLOOR MOUNTED WATER CLOSET - PER PLUMBING DRAWINGS	CF/CI
TA102	WALL MOUNTED URINAL - PER PLUMBING DRAWINGS	CF/CI
TA103	GRAB BAR 1/2" DIA. SATIN FINISH - BOBRICK B606-36	CF/CI
TA104	GRAB BAR 1/2" DIA. SATIN FINISH - BOBRICK B606-42	CF/CI
TA105	VERTICAL GRAB BAR 1-1/2" DIA. SATIN FINISH - BOBRICK B606-18	CF/CI
TA106	MIRROR - CUSTOM FRAME BY MILLWORKER	CF/CI
TA108	ADA ACCESSIBLE WALL HUNG LAVATORIES PER PLUMBING DRAWINGS	CF/CI
TA109	ADA ACCESSIBLE WALL HUNG LAVATORIES PER PLUMBING DRAWINGS - SONOMA STONE PMP-5415 8" IN VISTA CREAM NUCRETE CONCRETE COLORWAY	CF/CI
TA110	DOUBLE ROLL TISSUE DISPENSER - BOBRICK B274	CF/CI
TA111	PAPER TOWEL DISPENSER - GEORGIA PACIFIC 59466A W/ POWER ADAPTER AND RECESSED TRASH RECEPTACLE 59451	CF/CI
TA112	SANITARY NAPKIN DISPENSER - BOBRICK B270	CF/CI
TA113	COAT HOOK - BOBRICK B233	CF/CI
TA114	BABY CHANGING STATION KOALA KARE KB110-SSRE	CF/CI
TA115	SOAP DISPENSER - GEORGIA PACIFIC 52054	CF/CI

TOILET ACCESSORY NOTES:

- ALL ACCESSORIES BY G.C. I.N.Q. VERIFY ALL TOILET ACCESSORIES WITH OWNER PRIOR TO PURCHASE & INSTALLATION. SUBMIT CUT SHEETS TO ARCHITECT FOR APPROVAL.
- ALL GRAB BARS SHALL BE ABLE TO SUPPORT A SUSTAINED LOAD OF 250 POUNDS APPLIED AT ANY POINT ALONG THE GRAB BAR. PROVIDE FRT PLYWOOD BLOCKING IN WALL AT ALL GRAB BAR LOCATIONS.
- G.C. TO PROVIDE FRT BLOCKING OR PLYWOOD BACKING FOR ALL TOILET ROOM ACCESSORIES IN WALLS.
- MILLWORKER TO PROVIDE MIRROR AND FRAME. SEE DETAIL ON A7.02.
- FURNISH PAPER TOWEL DISPENSERS THRU GEORGIA PACIFIC NATIONAL ACCOUNT.
- RECESSED STAINLESS STEEL BABY CHANGING STATION. I.E. PROVIDE PLYWOOD BACKING.
- ALL ACCESSIBLE CONTROLS TO BE PLACED AT OR BELOW 48" A.F.F. TO MEET ADA REQUIREMENTS.

CF/CI OWNER FURNISHED CONTRACTOR INSTALLED/CF/CI CONTRACTOR FURNISHED CONTRACTOR INSTALLED

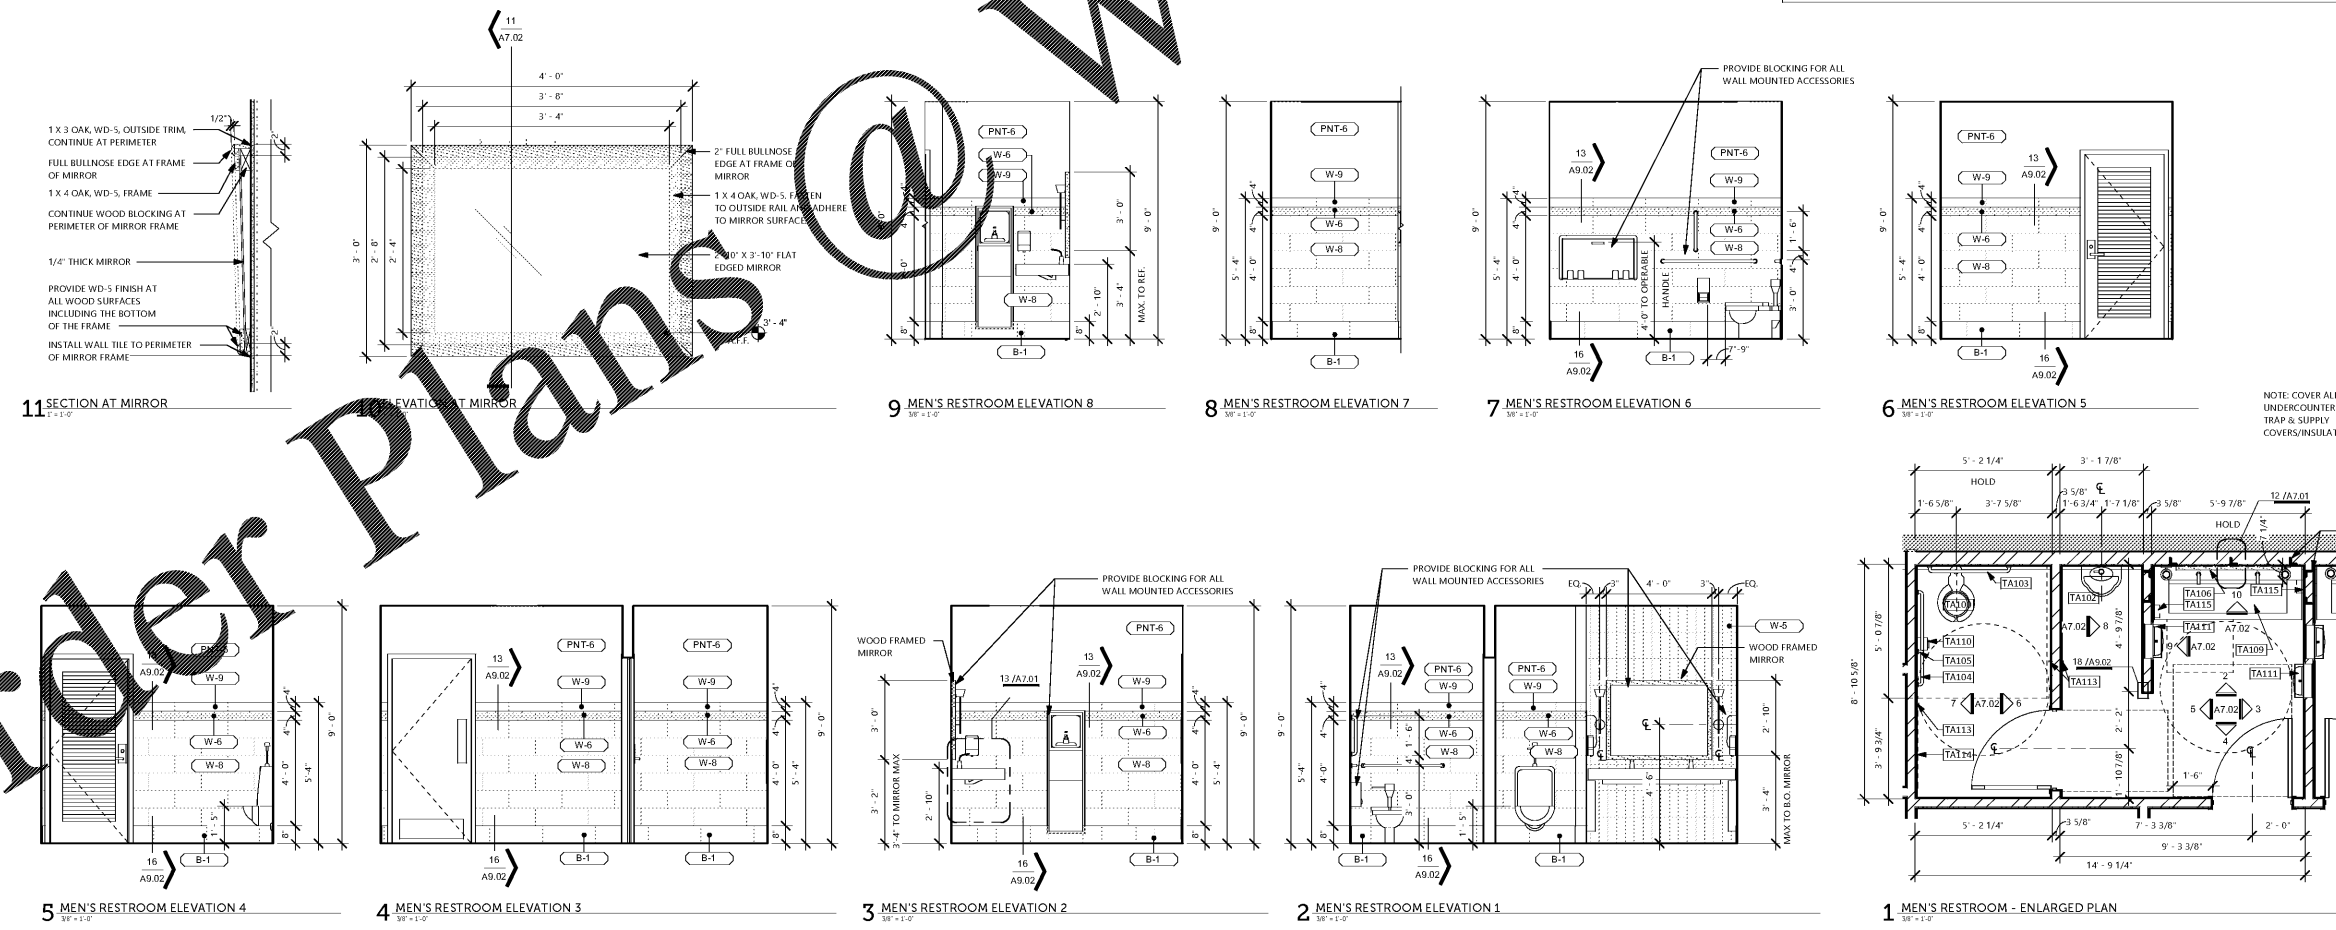

CONSTRUCTION DOCUMENTS
05/10/2018

No.	Description	Date

Steven A. Starr, AIA
Lic. # RA013717
Signature Date: 05/10/2018
Date of expiration: 6/30/2019



INTERIOR COMPONENTS - MENS RESTROOM
A7.02
16FB008 | © Starr Design, PLLC

Order Plans @ WWW.WALDORFLINE.COM