




Firebirds  
Peachtree  
Corners

5215 Town Center  
Suite 600  
Peachtree Corners, GA 30091

**FIREBIRDS**  
WOOD FIRED GRILL

**starr  
design**  
branded environments

Starr Design, PLLC  
1435 West Morehead St, Suite 340  
Charlotte, NC 28208  
V 704 377 5200 F 704 377 5201  
www.starrdesign.com

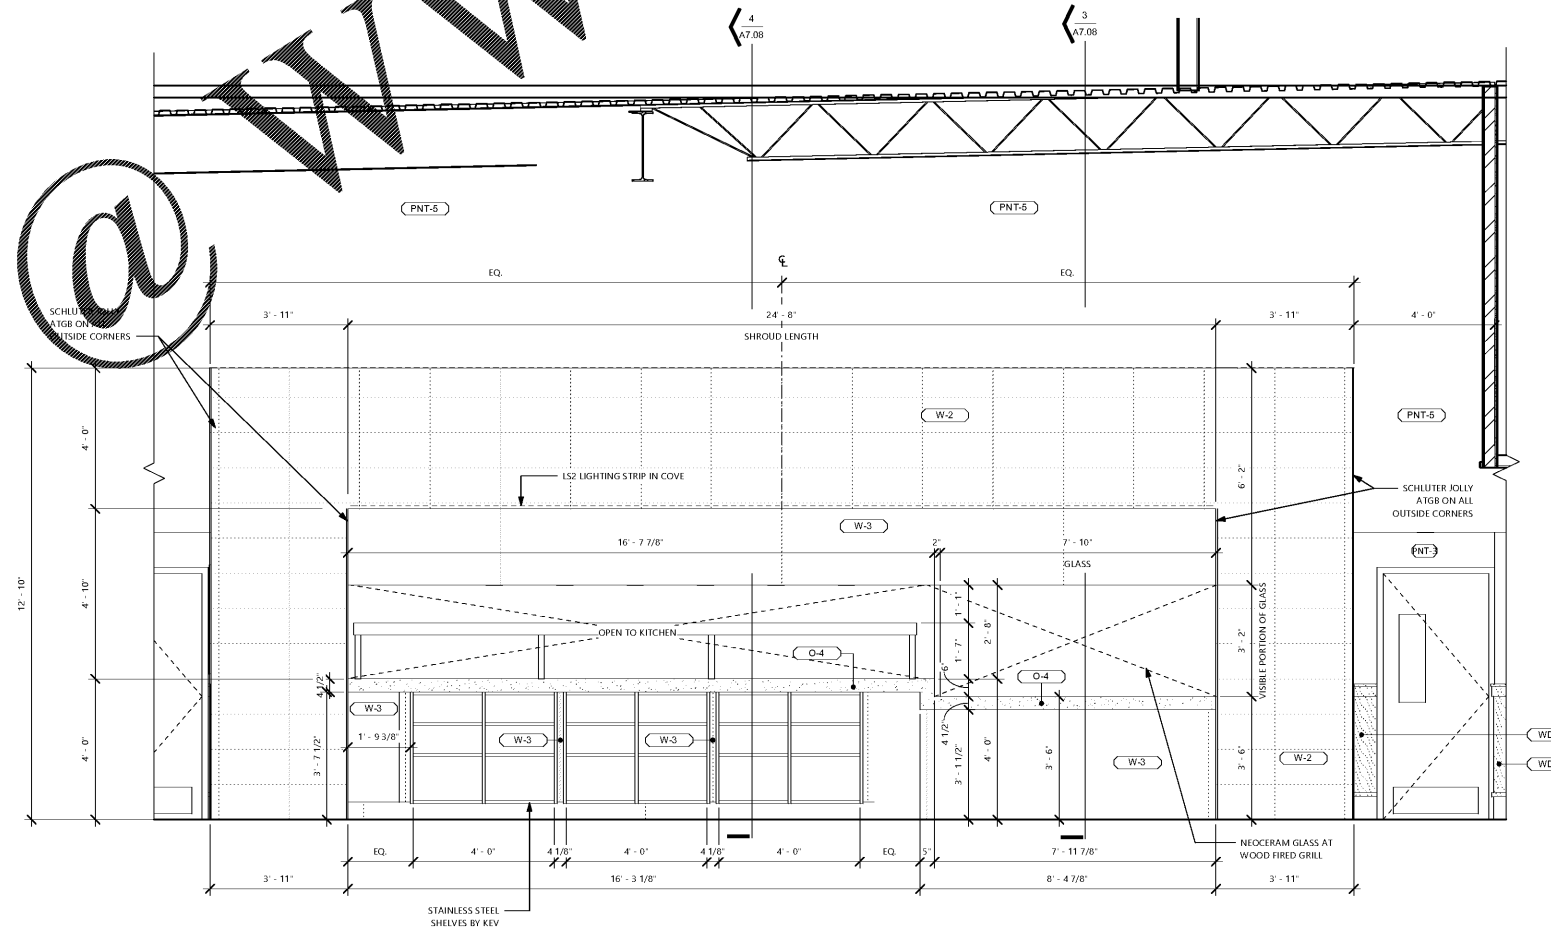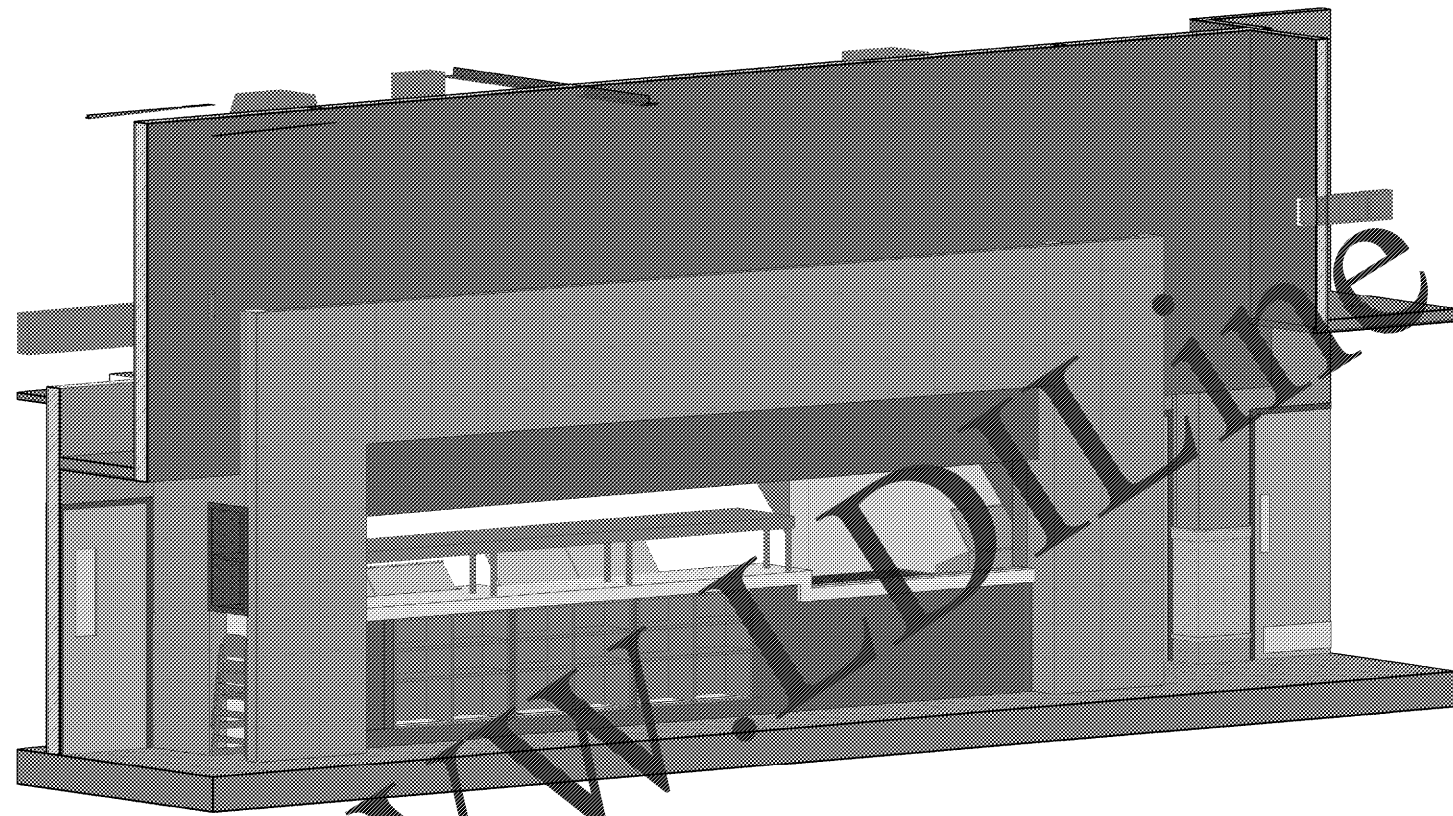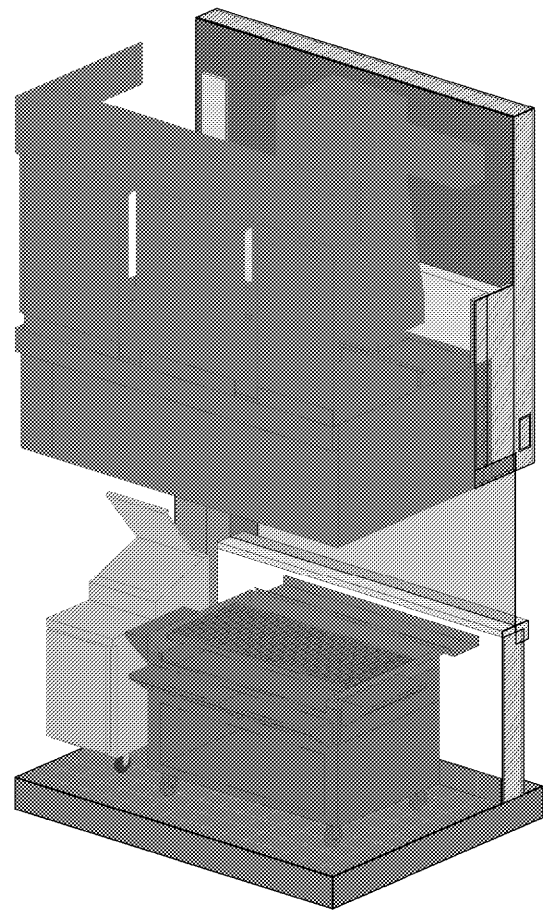

1 EXPO WALL ELEVATION  
12'-10"

Order Plans @

CONSTRUCTION  
DOCUMENTS  
05/10/2018

No. Description Date

Steven A. Starr, AIA  
Lic. # RA013717  
Signature Date: 05/10/2018  
Date of expiration: 6/30/2019



INTERIOR  
COMPONENTS -  
EXPO  
PASSTHROUGH

**A7.07**

16FB008 | © Starr Design, PLLC

project address | name | client | designers | revisions | seal | sheet number | title