



No.	Description	Date


Steven A. Starr, AIA
Lic. # RA013717
Signature Date: 05/10/2018
Date of expiration: 6/30/2019

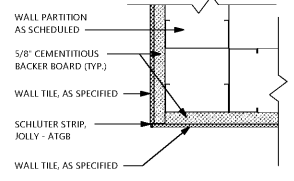


18 ENLARGED TILE TO TILE CORNER DETAIL
7-1/2"

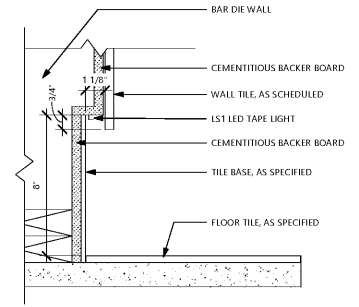


17 BASE DETAIL AT BAR FRONT
7-1/2"

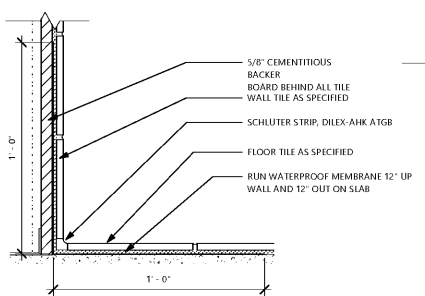


16 TILE WALL AND TILE FLOOR TRANSITION IN RESTROOM
7-1/2"

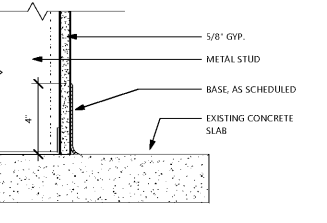


15 RUBBER BASE DETAIL IN MECH. CLOSET
7-1/2"

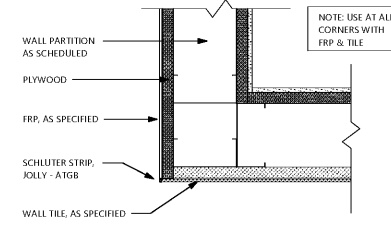


14 ENLARGED FRP TO TILE VERTICAL TRANSITION
7-1/2"

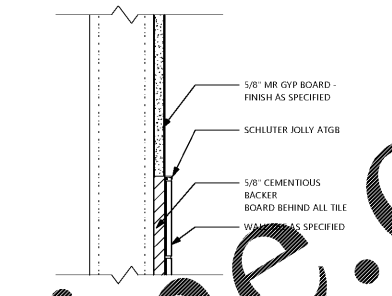


13 TILE EDGE TRANSITION
7-1/2"

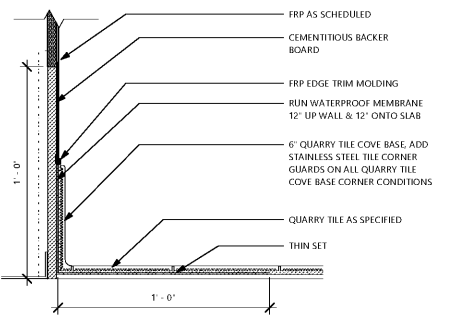


12 TYP. QUARRY TILE BASE DETAIL AT KITCHEN
7-1/2"

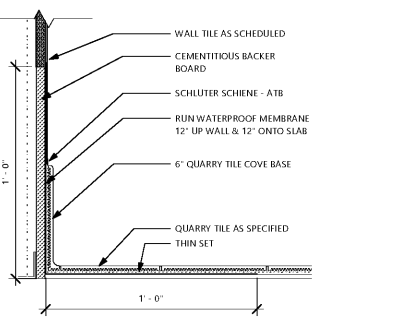


11 TYP. QUARRY TILE BASE DETAIL AT TILE WALL IN KITCHEN
7-1/2"

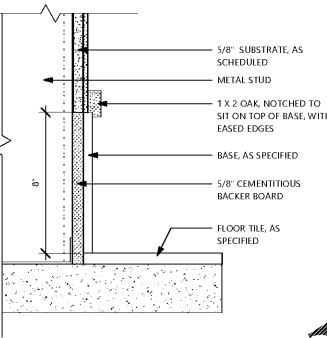


10 TYPICAL WAINSCOT BASE DETAIL
7-1/2"

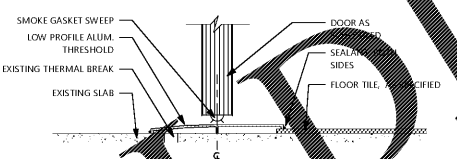


9 THRESHOLD AT MECH. CLOSET
7-1/2"

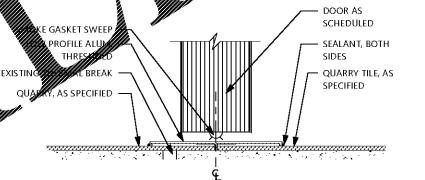


8 THRESHOLD AT COOLER & FREEZER
7-1/2"

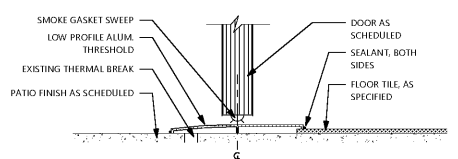


7 THRESHOLD AT PATIO DOOR
7-1/2"

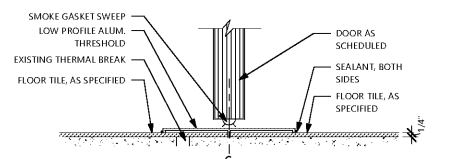


6 THRESHOLD AT COOLER & REAR KITCHEN DOOR
7-1/2"

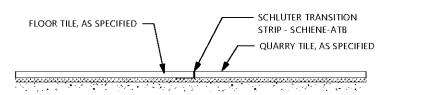


5 TILE TO QUARRY TILE TRANSITION
7-1/2"

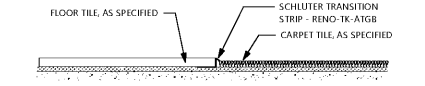


4 TILE TO CARPET TILE TRANSITION
7-1/2"

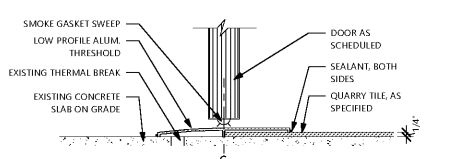

3 THRESHOLD AT REAR KITCHEN DOOR
7-1/2"

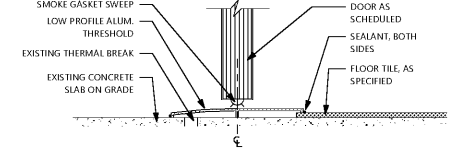

2 THRESHOLD AT STOREFRONT DOOR
7-1/2"

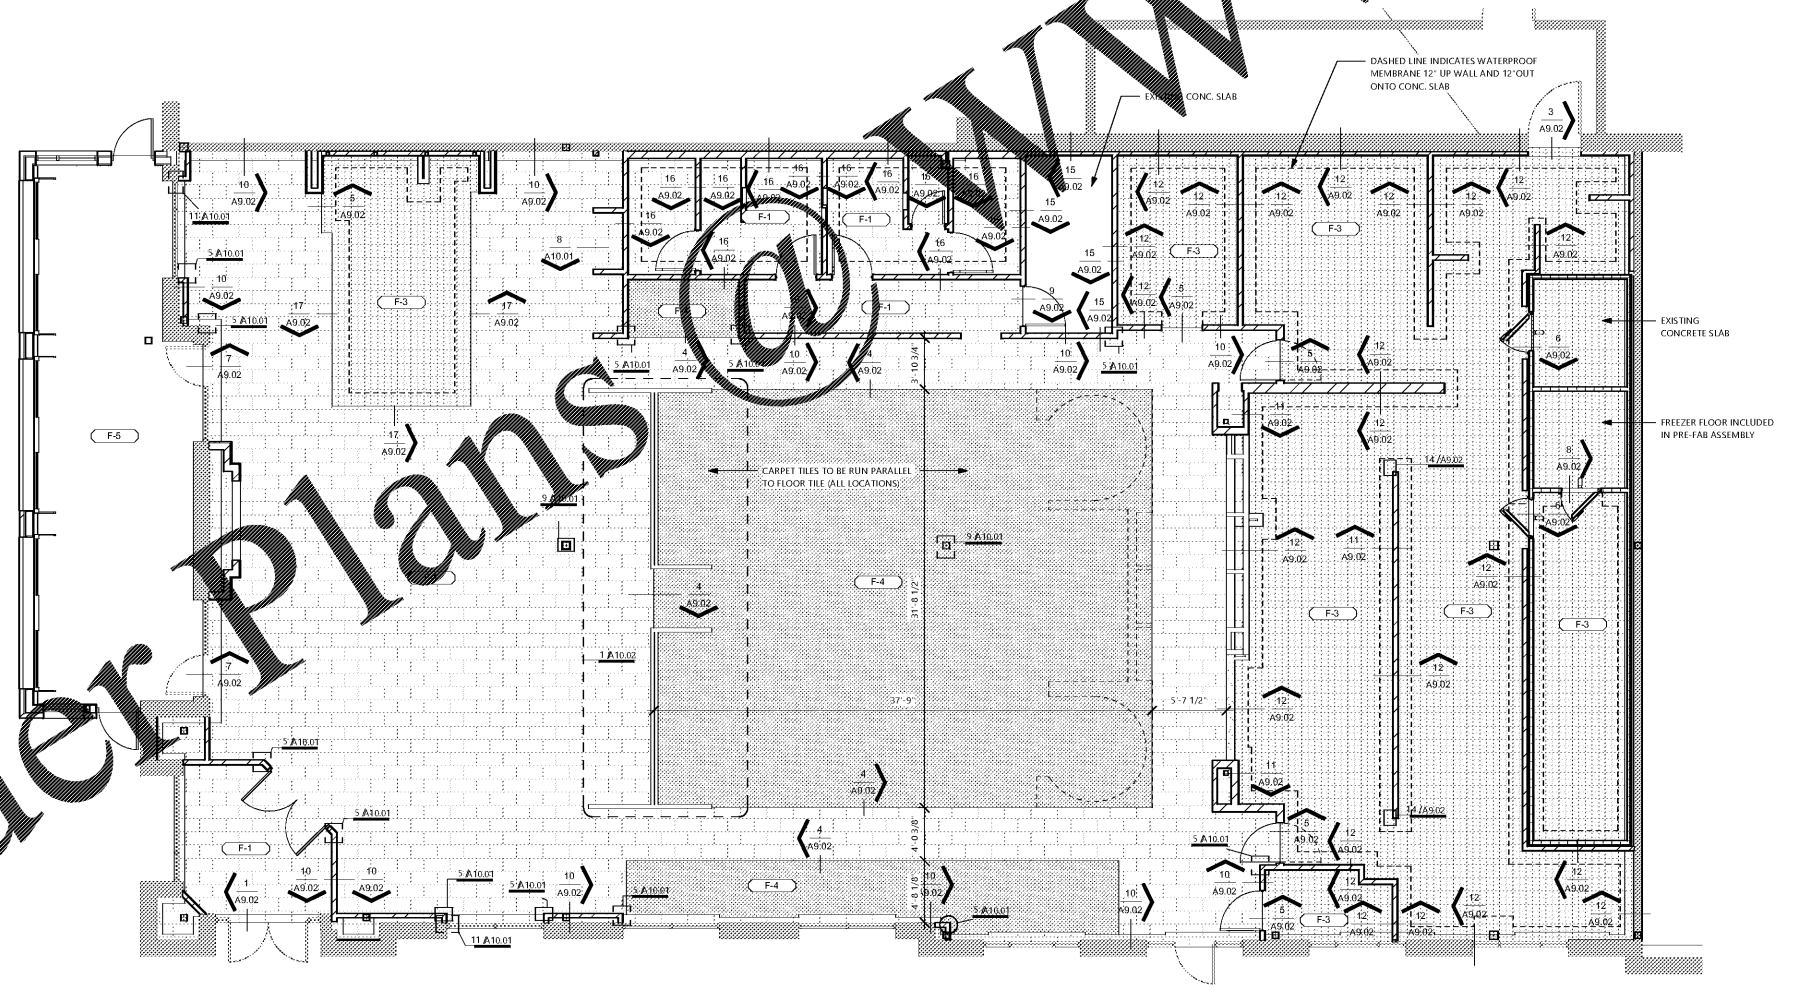

2 FLOOR FINISH PLAN
1/8\"/>

Order Plans

WWW.LDOnline.com