




18 ENLARGED TILE TO TILE CORNER DETAIL  
7-1/2"

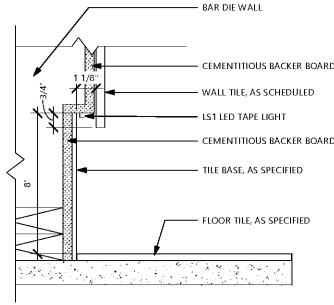


17 BASE DETAIL AT BAR FRONT  
7-1/2"

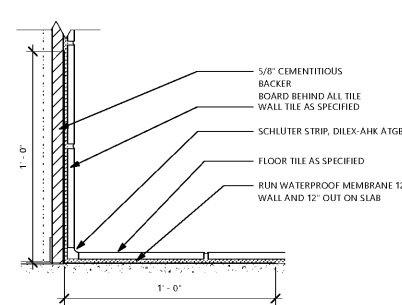


16 TILE WALL AND TILE FLOOR TRANSITION IN RESTROOM  
7-1/2"

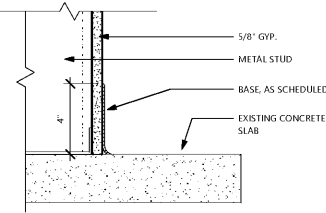


15 RUBBER BASE DETAIL IN MECH. CLOSET  
7-1/2"

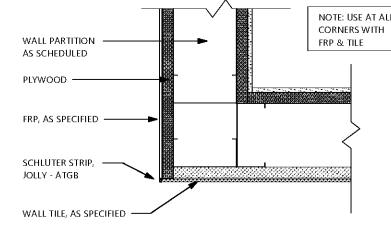


14 ENLARGED FRP TO TILE VERTICAL TRANSITION  
7-1/2"

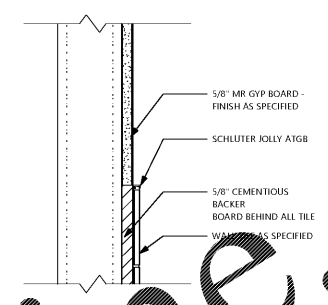


13 TILE EDGE TRANSITION  
7-1/2"

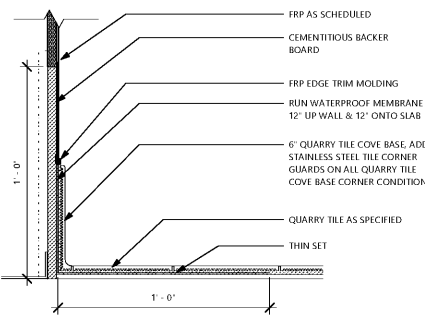


12 TYP. QUARRY TILE BASE DETAIL AT KITCHEN  
7-1/2"

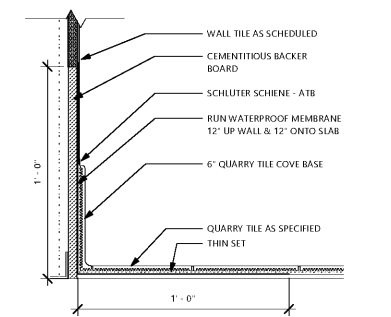


11 TYP. QUARRY TILE BASE DETAIL AT TILE WALL IN KITCHEN  
7-1/2"

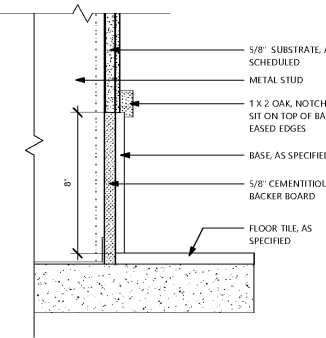


10 TYPICAL WAINGSCOT BASE DETAIL  
7-1/2"

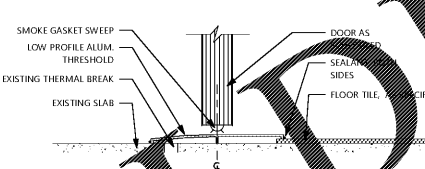


9 THRESHOLD AT MECH. CLOSET  
7-1/2"

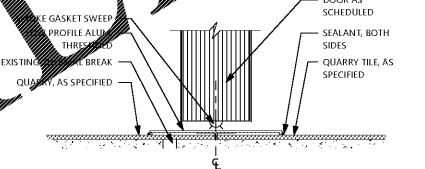


8 THRESHOLD AT COOLER & FREEZER  
7-1/2"

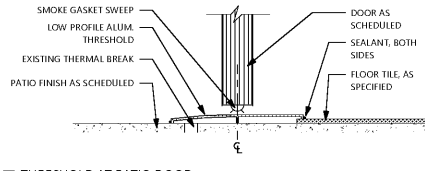


7 THRESHOLD AT PATIO DOOR  
7-1/2"

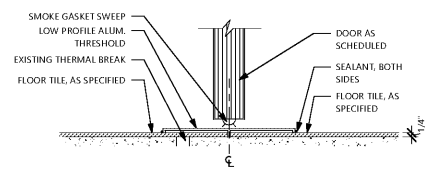


6 THRESHOLD AT COOLER & REAR KITCHEN DOOR  
7-1/2"

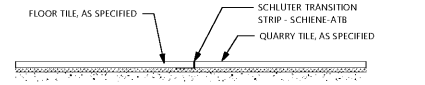


5 TILE TO QUARRY TILE TRANSITION  
7-1/2"

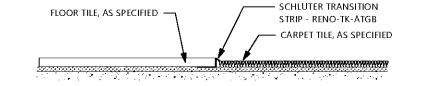


4 TILE TO CARPET TILE TRANSITION  
7-1/2"

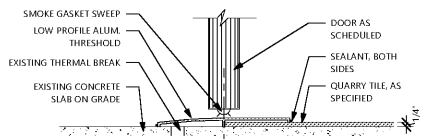

3 THRESHOLD AT REAR KITCHEN DOOR  
7-1/2"

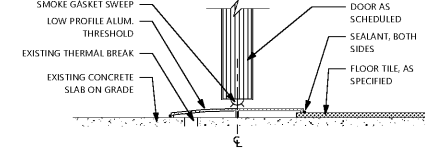

1 THRESHOLD AT STOREFRONT DOOR  
7-1/2"

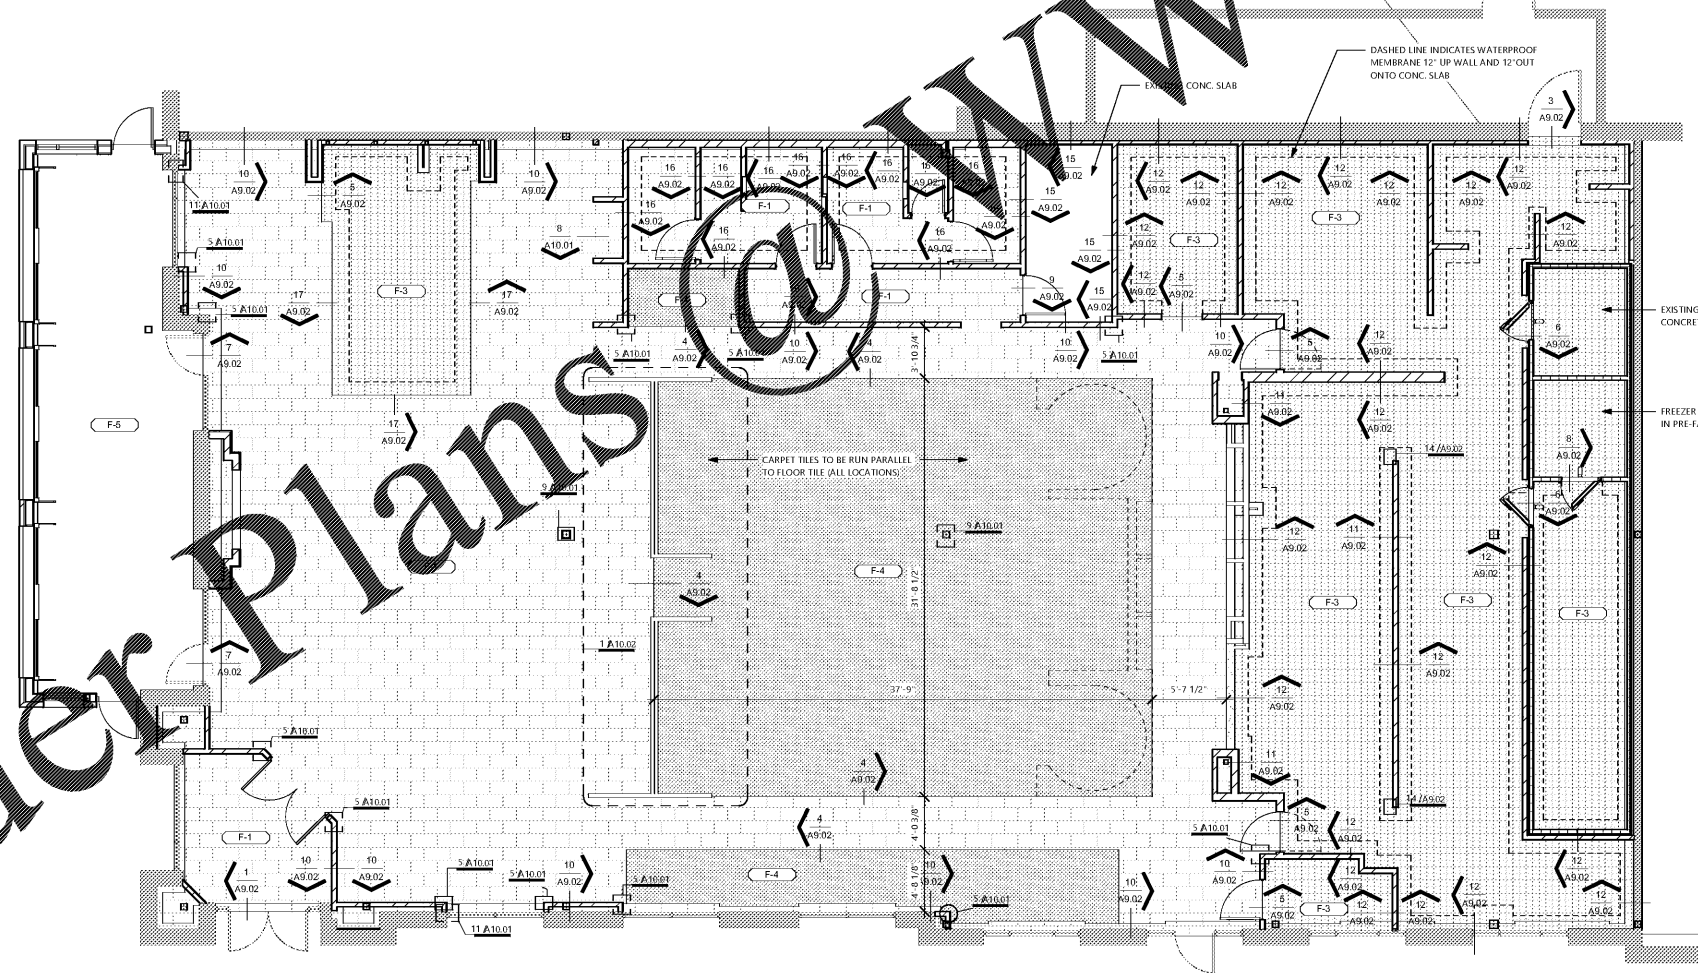

2 FLOOR FINISH PLAN  
100'-1/2"

Order Plans

CONSTRUCTION DOCUMENTS  
05/10/2018

No.	Description	Date

Steven A. Starr, AIA  
Lic. # RA013717  
Signature Date: 05/10/2018  
Date of expiration: 6/30/2019



FLOOR FINISH PLAN

**A9.02**

16FB008 | © Starr Design, PLLC