

No.	Description	Date

**REVISIONS**


NO.	DESCRIPTION	DATE

**CAPTIVE**  
Piedmont Area Office  
6303 Camel Road, Suite #105, Charlotte, NC 28226  
PHONE: (704) 844-8888 FAX: (919) 227-5852 EMAIL: rpg3@captivemfg.com

FIREBIRDS - PEACHTREE CORNERS, GA  
NORCROSS, GA, 30071

DATE: 12/6/2017  
DWG.#: 3112818  
DRAWN BY: evon.zipperer  
SCALE: 3/4" = 1'-0"  
MASTER DRAWING

**SHEET NO.**  
3

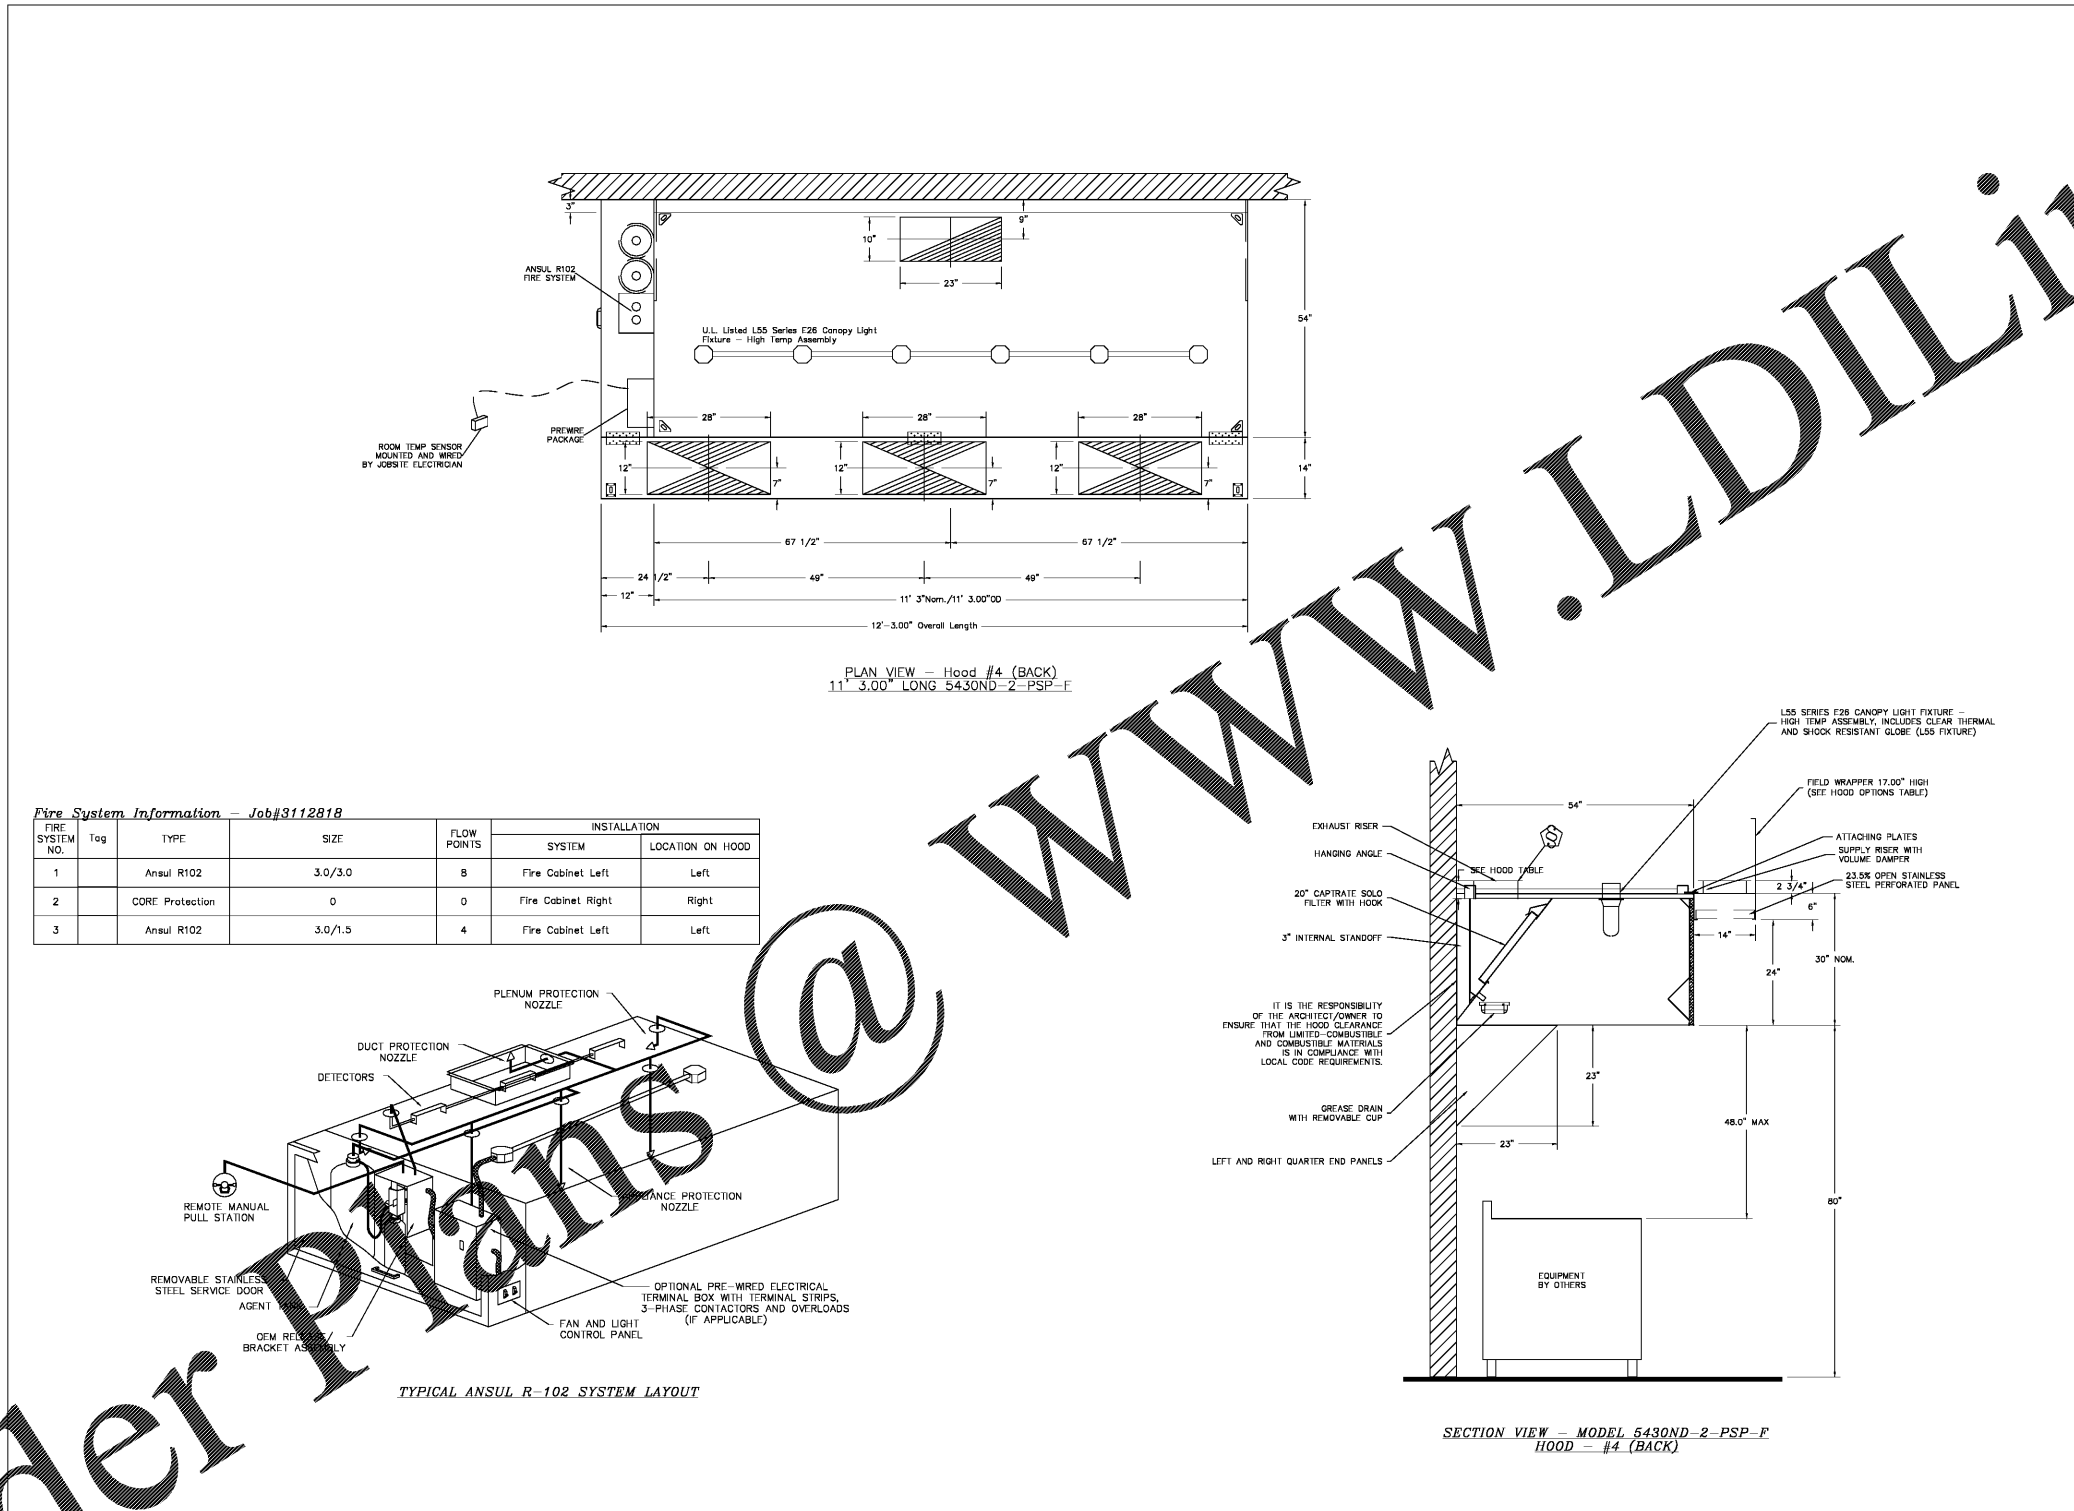

Order Plans @

WWW.LDILLING.COM