

No.	Description	Date

**REVISIONS**


NO.	DESCRIPTION	DATE

**CAPTIVE**  
Piedmont Area Office  
6303 Camel Road, Suite #105, Charlotte, NC 28226  
PHONE: (704) 844-8888 FAX: (919) 227-5852 EMAIL: rpg3@captivemfg.com

FIREBIRDS - PEACHTREE CORNERS, GA  
NORCROSS, GA, 30071


DATE: 12/6/2017  
DWG.#: 3112818  
DRAWN BY: evon.zipperer  
SCALE: 3/4" = 1'-0"  
MASTER DRAWING

SHEET NO. 3

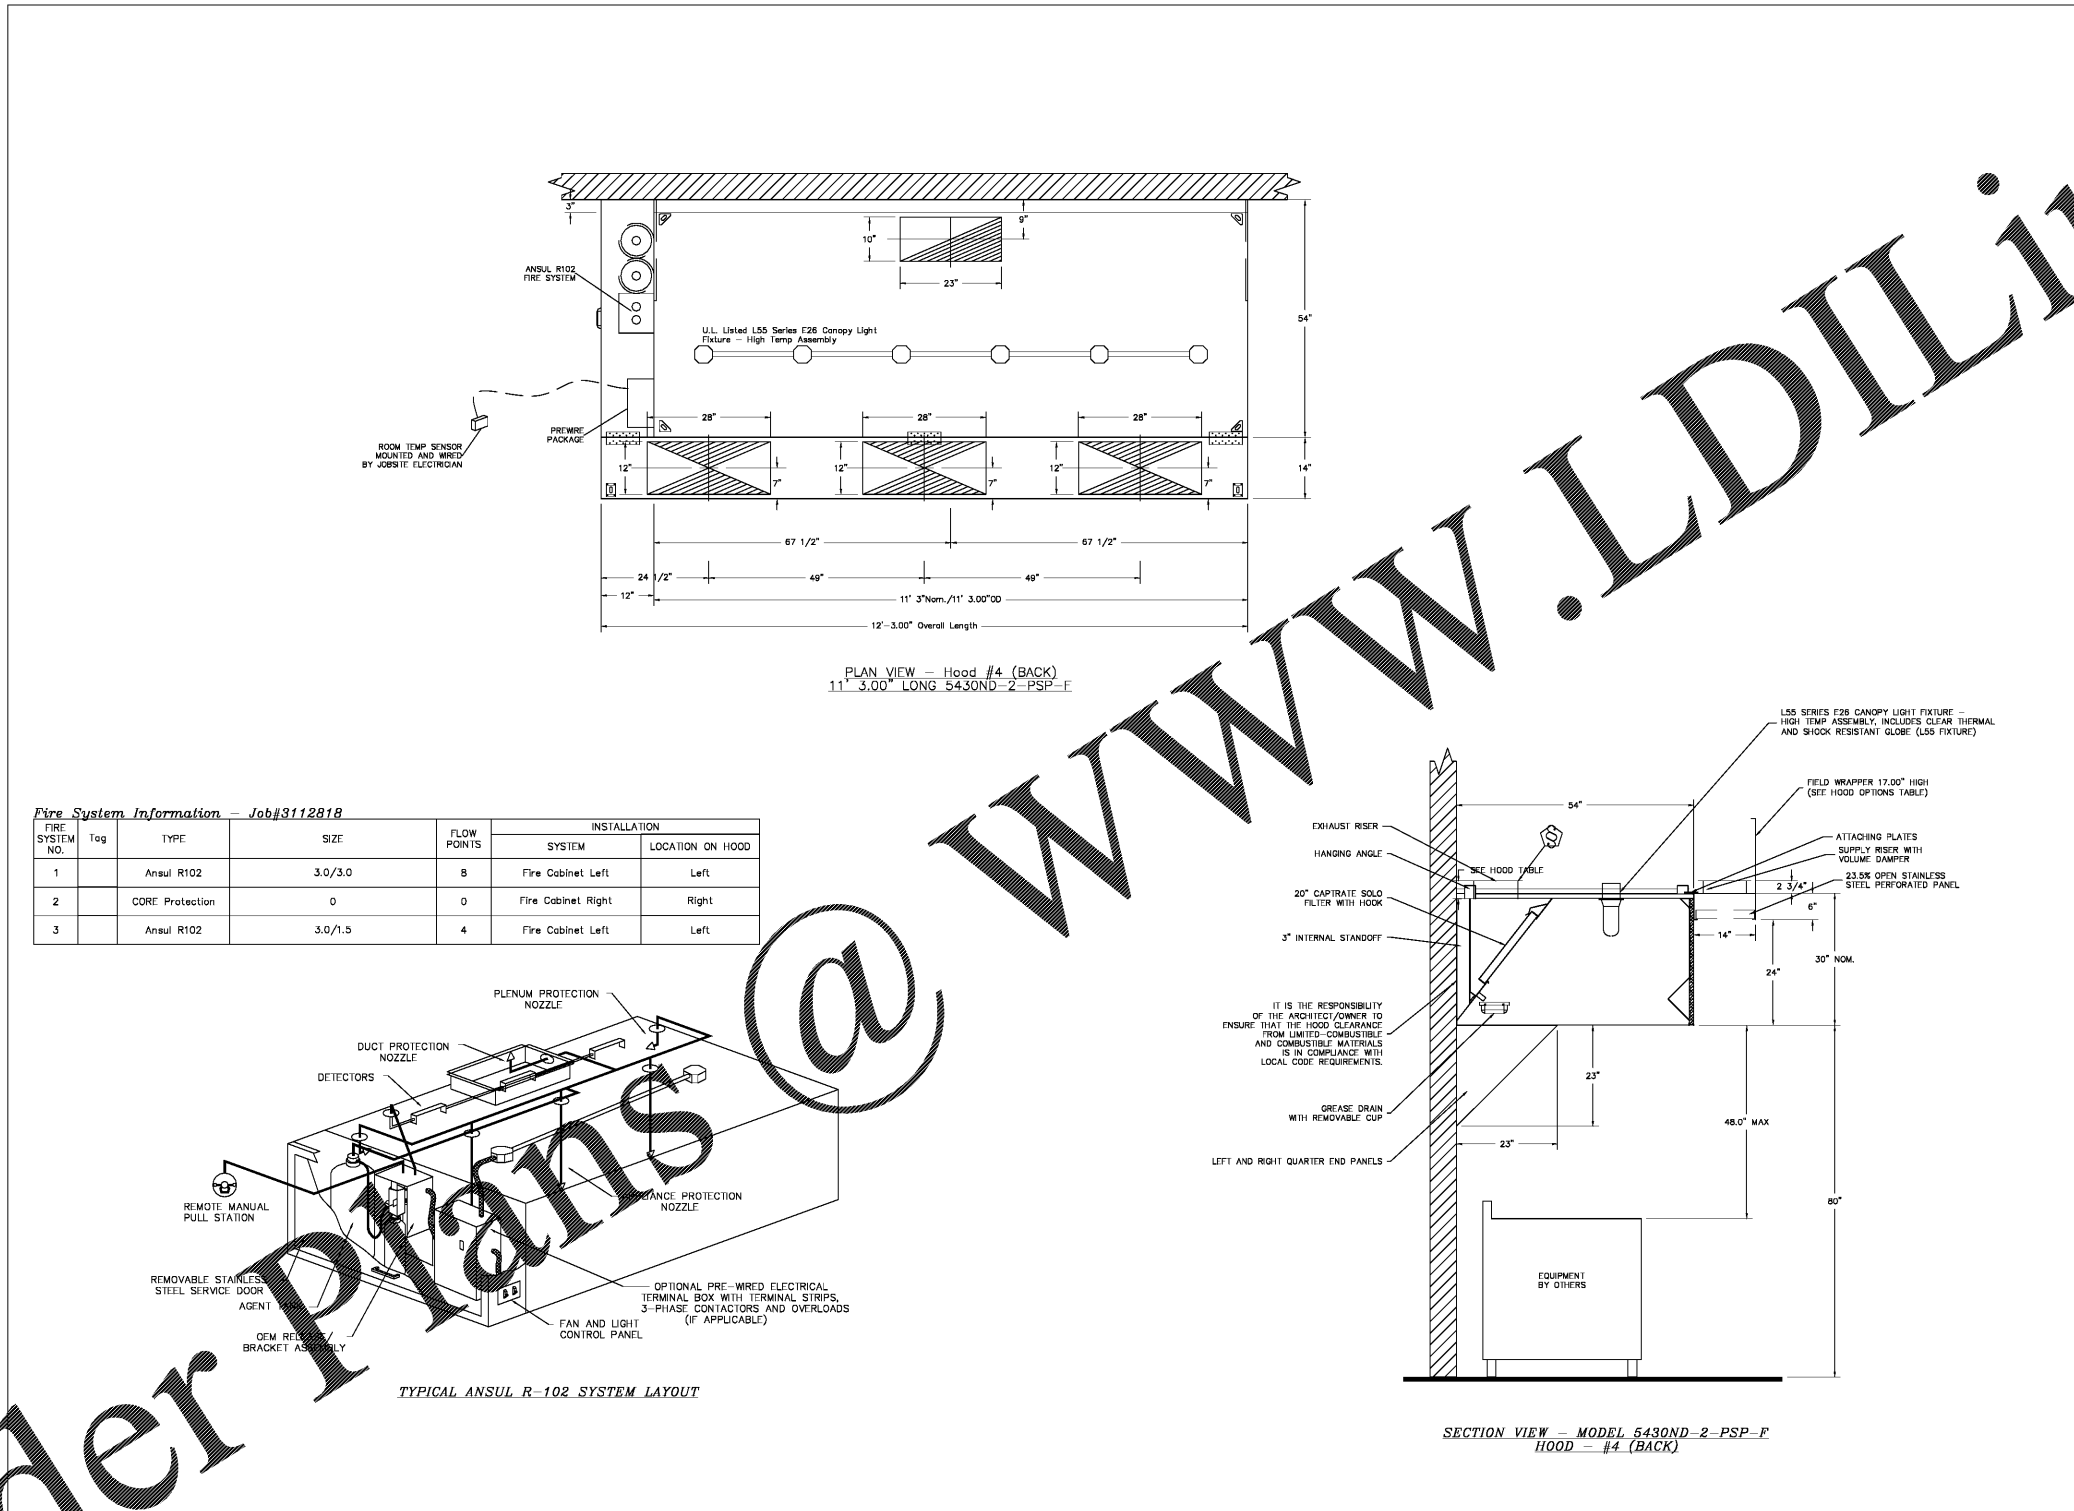

Fire System Information - Job#3112818

FIRE SYSTEM NO.	Tag	TYPE	SIZE	FLOW POINTS	INSTALLATION	
					SYSTEM	LOCATION ON HOOD
1		Ansul R102	3.0/3.0	8	Fire Cabinet Left	Left
2		CORE Protection	0	0	Fire Cabinet Right	Right
3		Ansul R102	3.0/1.5	4	Fire Cabinet Left	Left

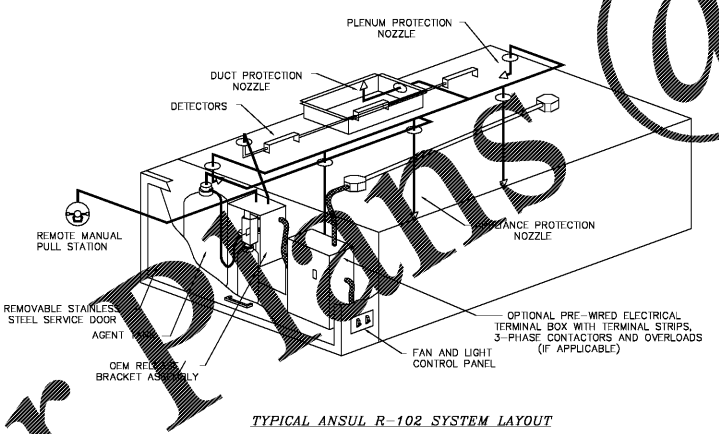

Order Plans @

WWW.LDILLING.COM