





Starr Design, PLLC
1435 West Morehead St, Suite 240
Charlotte, NC 28208
P: 704.377.5200 F: 704.377.5201
www.starrdesignteam.com

CONSTRUCTION
DOCUMENTS
5/10/2018

No.	Description	Date

HOOD
MANUFACTURER
SHOP
DRAWINGS
QF711

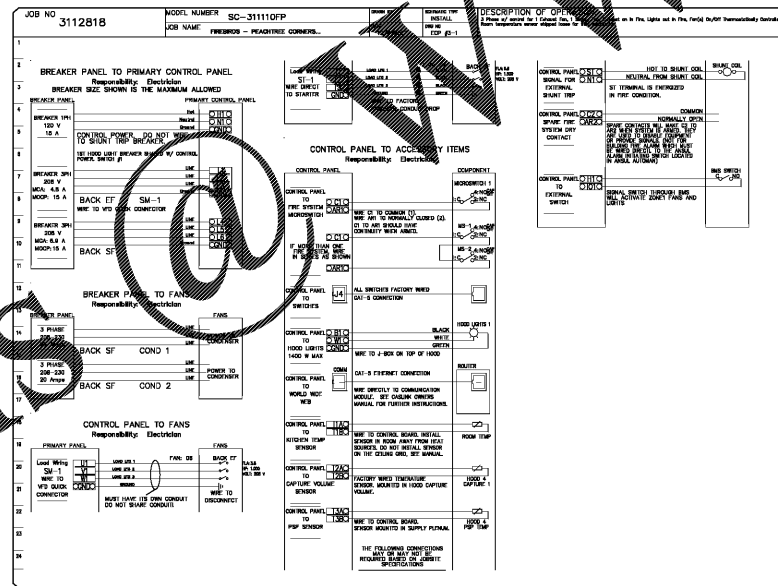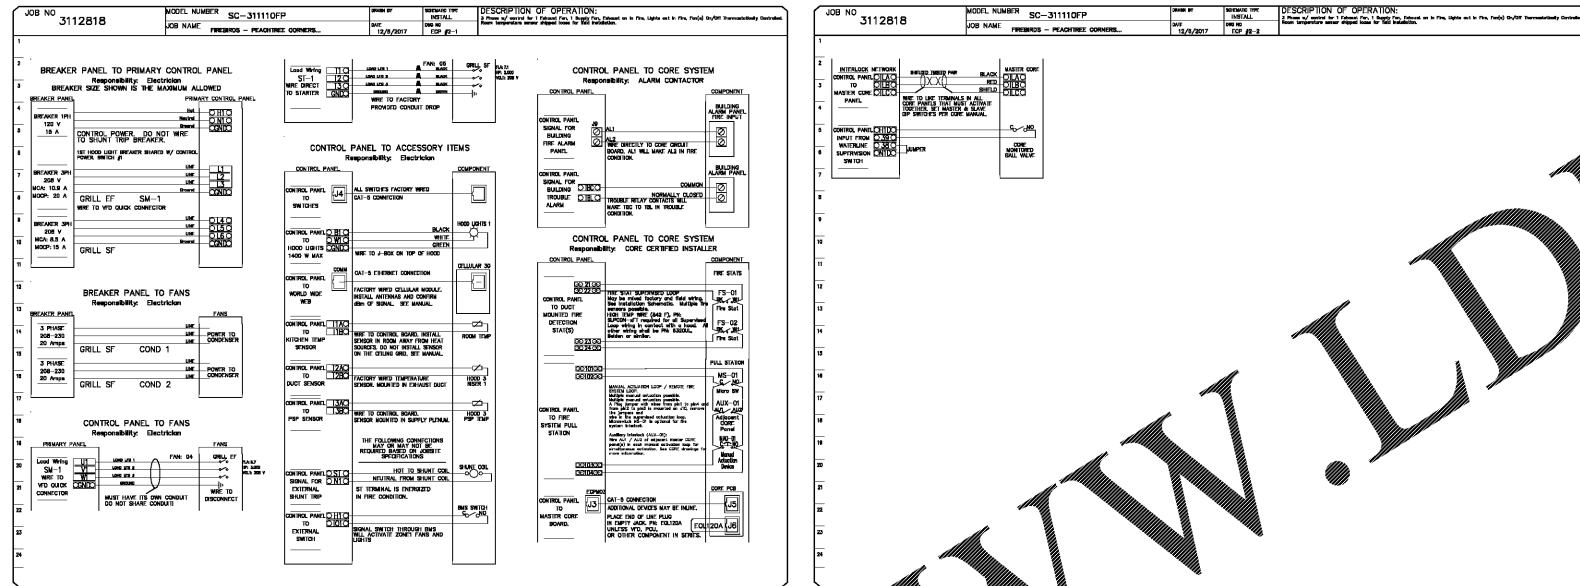

CAPTIVE
 Piedmont Area Office
 6303 Camel Road, Suite #105, Charlotte, NC 28226
 PHONE: (704) 844-8088 FAX: (919) 227-9852 EMAIL: rpg3@captivedesign.com

FIREBIRDS - PEACHTREE CORNERS, GA
 NORCROSS, GA, 30071

DATE: 12/6/2017
 DWG.#: 3112818
 DRAWN BY: e.von.zipperer
 SCALE: 3/4" = 1'-0"
 MASTER DRAWING

SHEET NO. 11

Order Plans @ WWW.LDILLING.COM

project address | name
client

designers

revisions

seal

sheet number | title