



Starr Design, PLLC
1435 West Morehead St., Suite 240
Charlotte, NC 28208
P: 704.377.5200 F: 704.377.5201
www.starrdesignteam.com

CONSTRUCTION
DOCUMENTS
5/10/2018

No.	Description	Date

HOOD
MANUFACTURER
SHOP
DRAWINGS
QF711

REVISIONS



NO.	DESCRIPTION	DATE

CAPTIVE
Piedmont Area Office
6303 Camel Road, Suite #105, Charlotte, NC 28226 PHONE: (704) 844-8088 FAX: (919) 227-9852 EMAIL: rpg3@captivemfg.com

FIREBIRDS - PEACHTREE CORNERS, GA
NORCROSS, GA, 30071

DATE: 12/6/2017
DWG.#: 3112818
DRAWN BY: e.von.zipperer
SCALE: 3/4" = 1'-0"
MASTER DRAWING

SHEET NO. 11

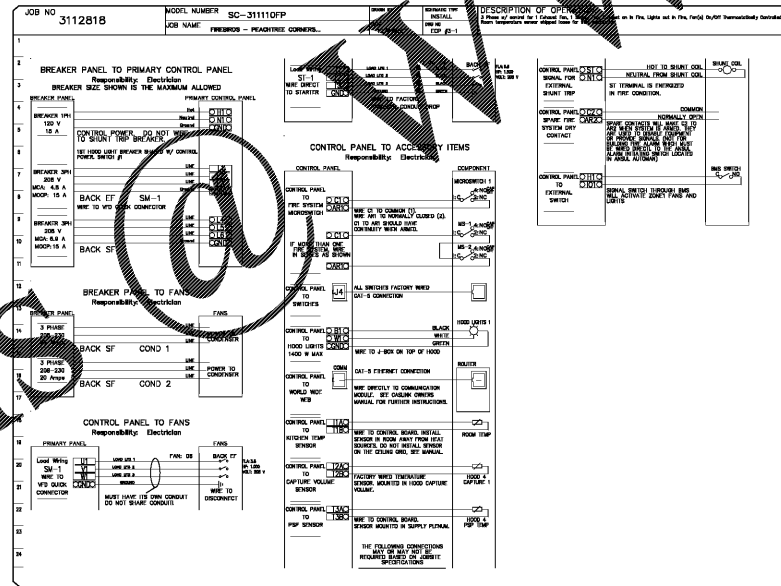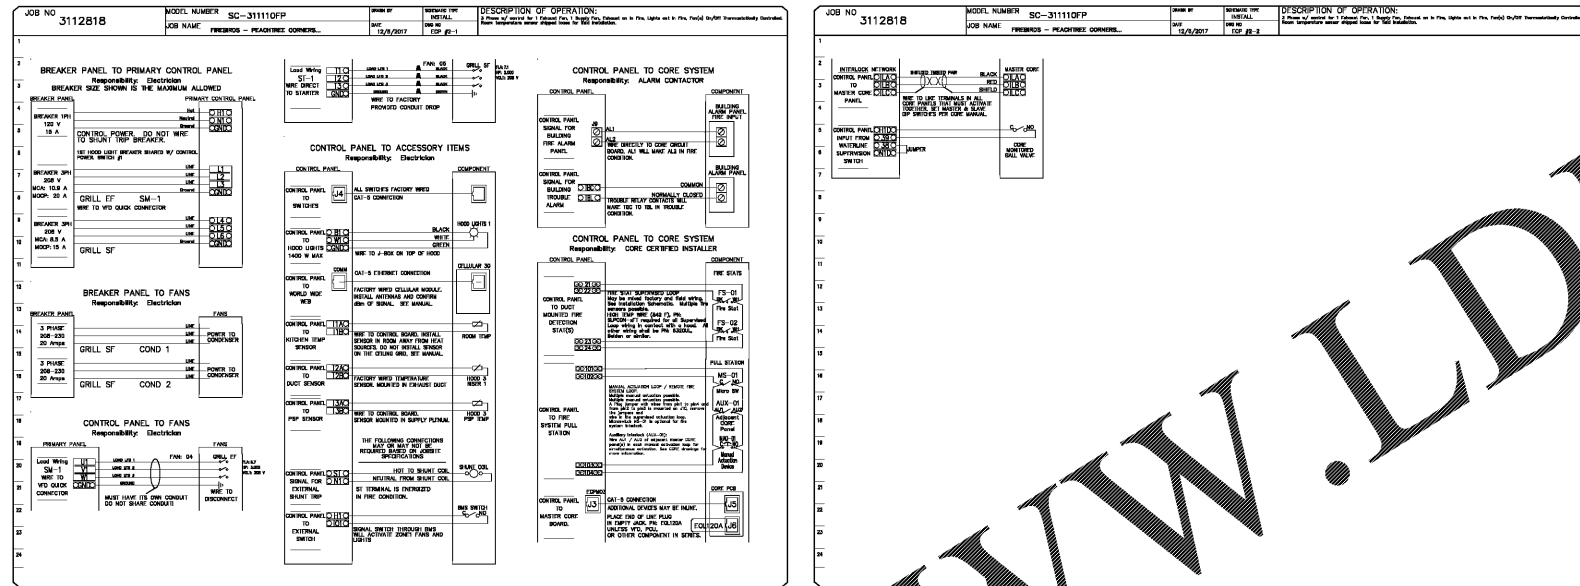

Order Plans @ WWW.LDILLING.COM

project address | name
client
designers
job status
revisions
sheet number | title