

project address | name
client

designers



job status

revisions

seal

sheet number | title

MISCELLANEOUS CORE FIRE SYSTEM WIRING DETAILS

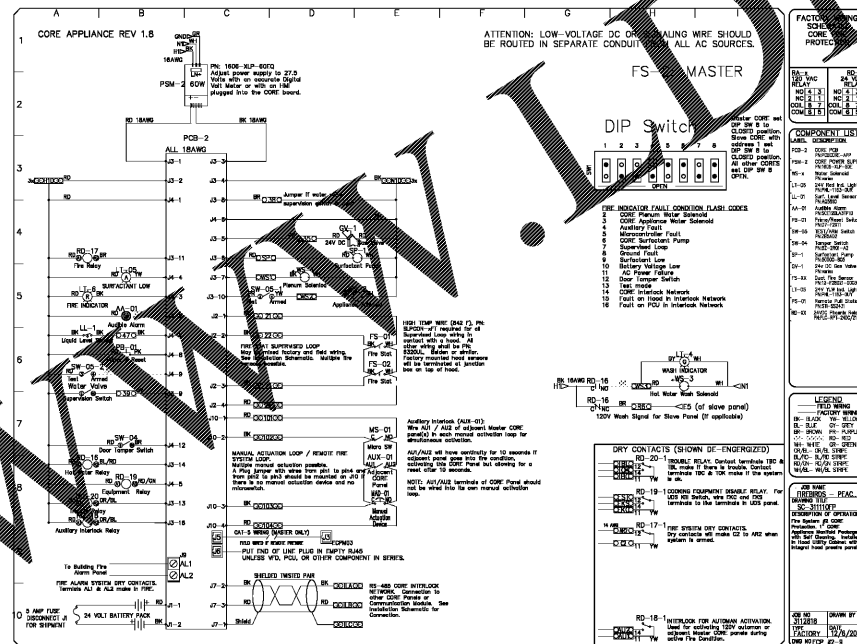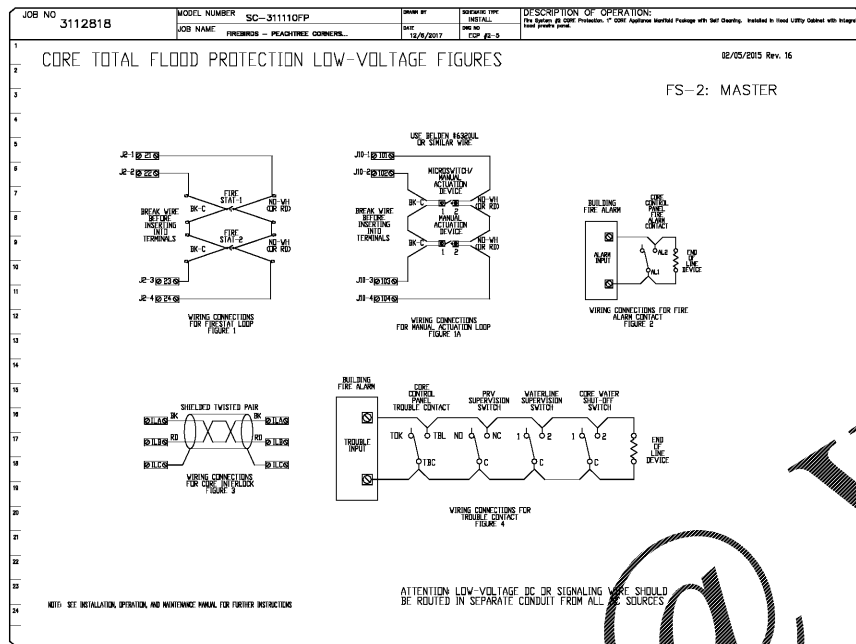

REVISIONS

NO.	DESCRIPTION	DATE

COMPONENT LIST

NO.	DESCRIPTION
DATE: 12/6/2017
DWG.#: 3112818
DRAWN BY: evon.zipperer
SCALE: 3/4" = 1'-0"
MASTER DRAWING

SHEET NO.
12

FIREBIRDS - PEACHTREE CORNERS, GA
NORCROSS, GA, 30071

Order Plans @ WWW.IDILLING.COM