



starr
design

Starr Design, PLLC
1435 West Morehead St, Suite 240
Charlotte, NC 28208
V. 704.377.5200 F. 704.377.5201
www.starrdesignnc.com


CONSTRUCTION
DOCUMENTS
05/10/18

No.	Description	Date



WATER AND GAS
RISER

P1.05

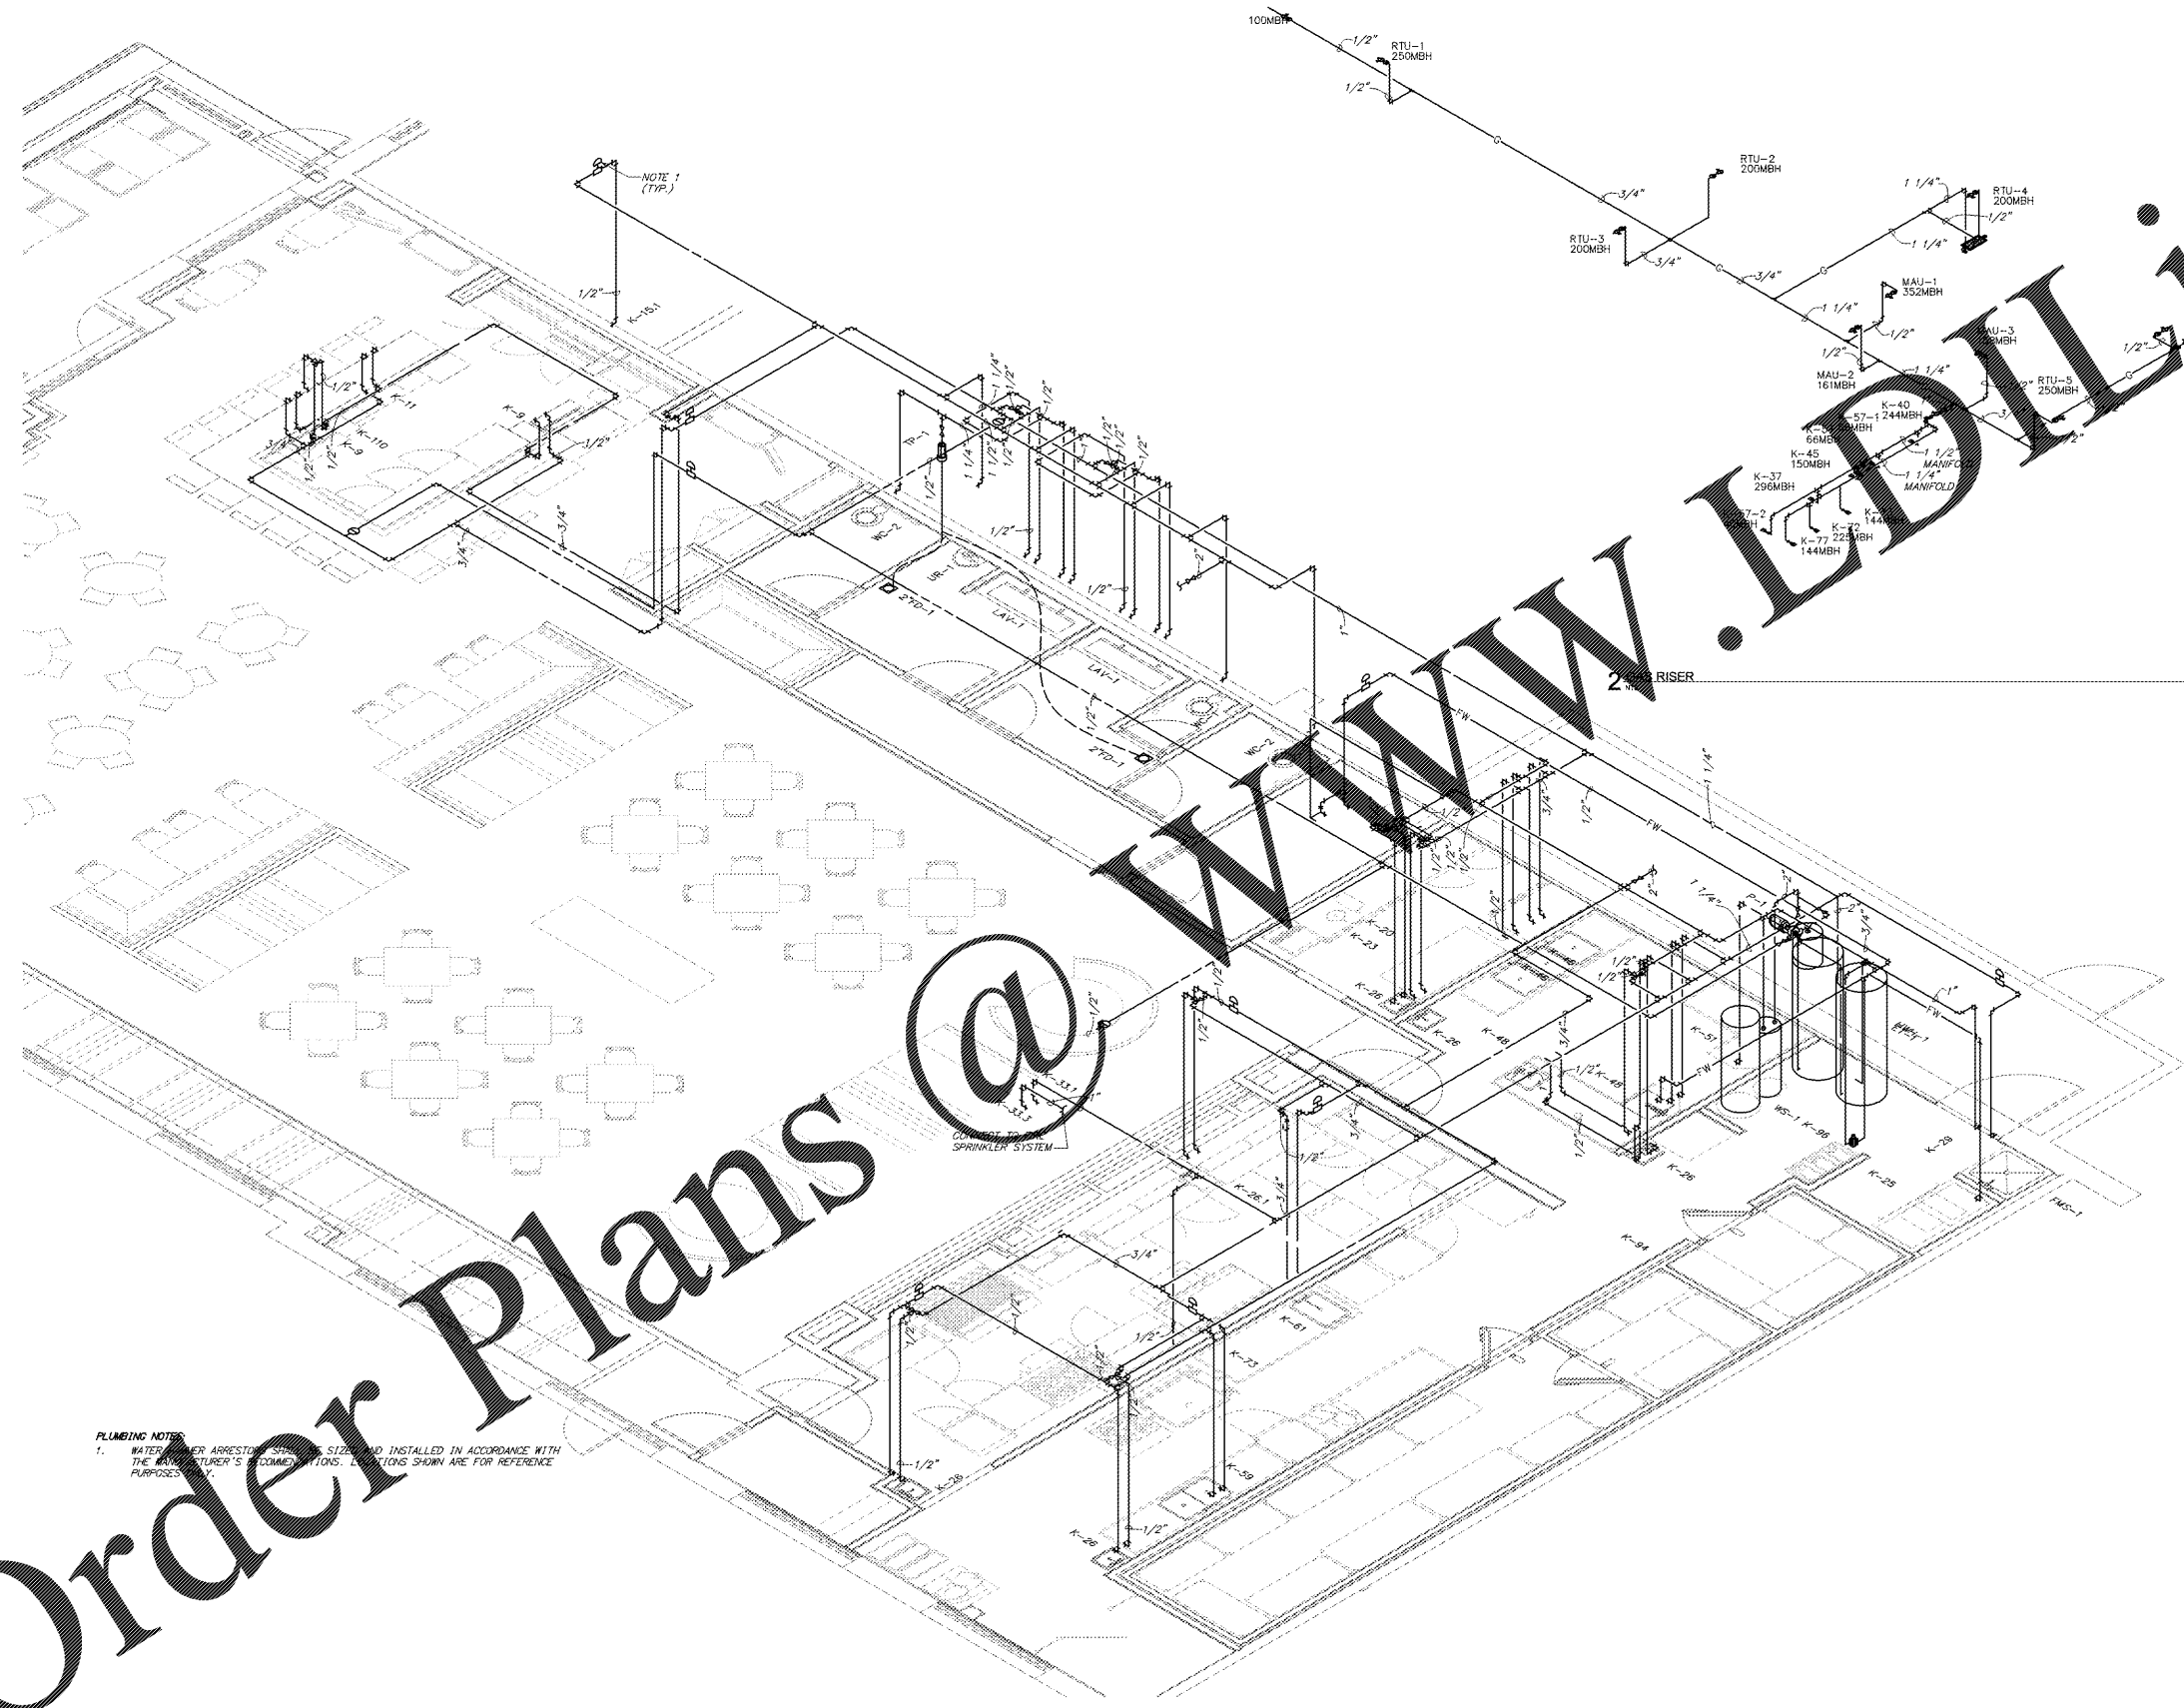

PLUMBING NOTES
1. WATER CLOSER ARRESTORS SHALL BE INSTALLED IN ACCORDANCE WITH THE MANUFACTURER'S CONNECTIONS. CONNECTIONS SHOWN ARE FOR REFERENCE PURPOSES.

1 WATER RISER

Order Plans @

WWW.LDOnline.com