

Firebirds  
Peachtree  
Corners

5215 Town Center Blvd,  
Suite 650  
Peachtree Corners, GA 30092



starr  
design


Starr Design, PLLC  
1435 West Morehead St. Suite 240  
Charlotte, NC 28208  
V. 704 377 5200 F. 704 377 5201  
www.starrdesignnc.com

CONSTRUCTION  
DOCUMENTS  
05/10/18

No.	Description	Date



WATER AND GAS  
RISER  
**P1.05**

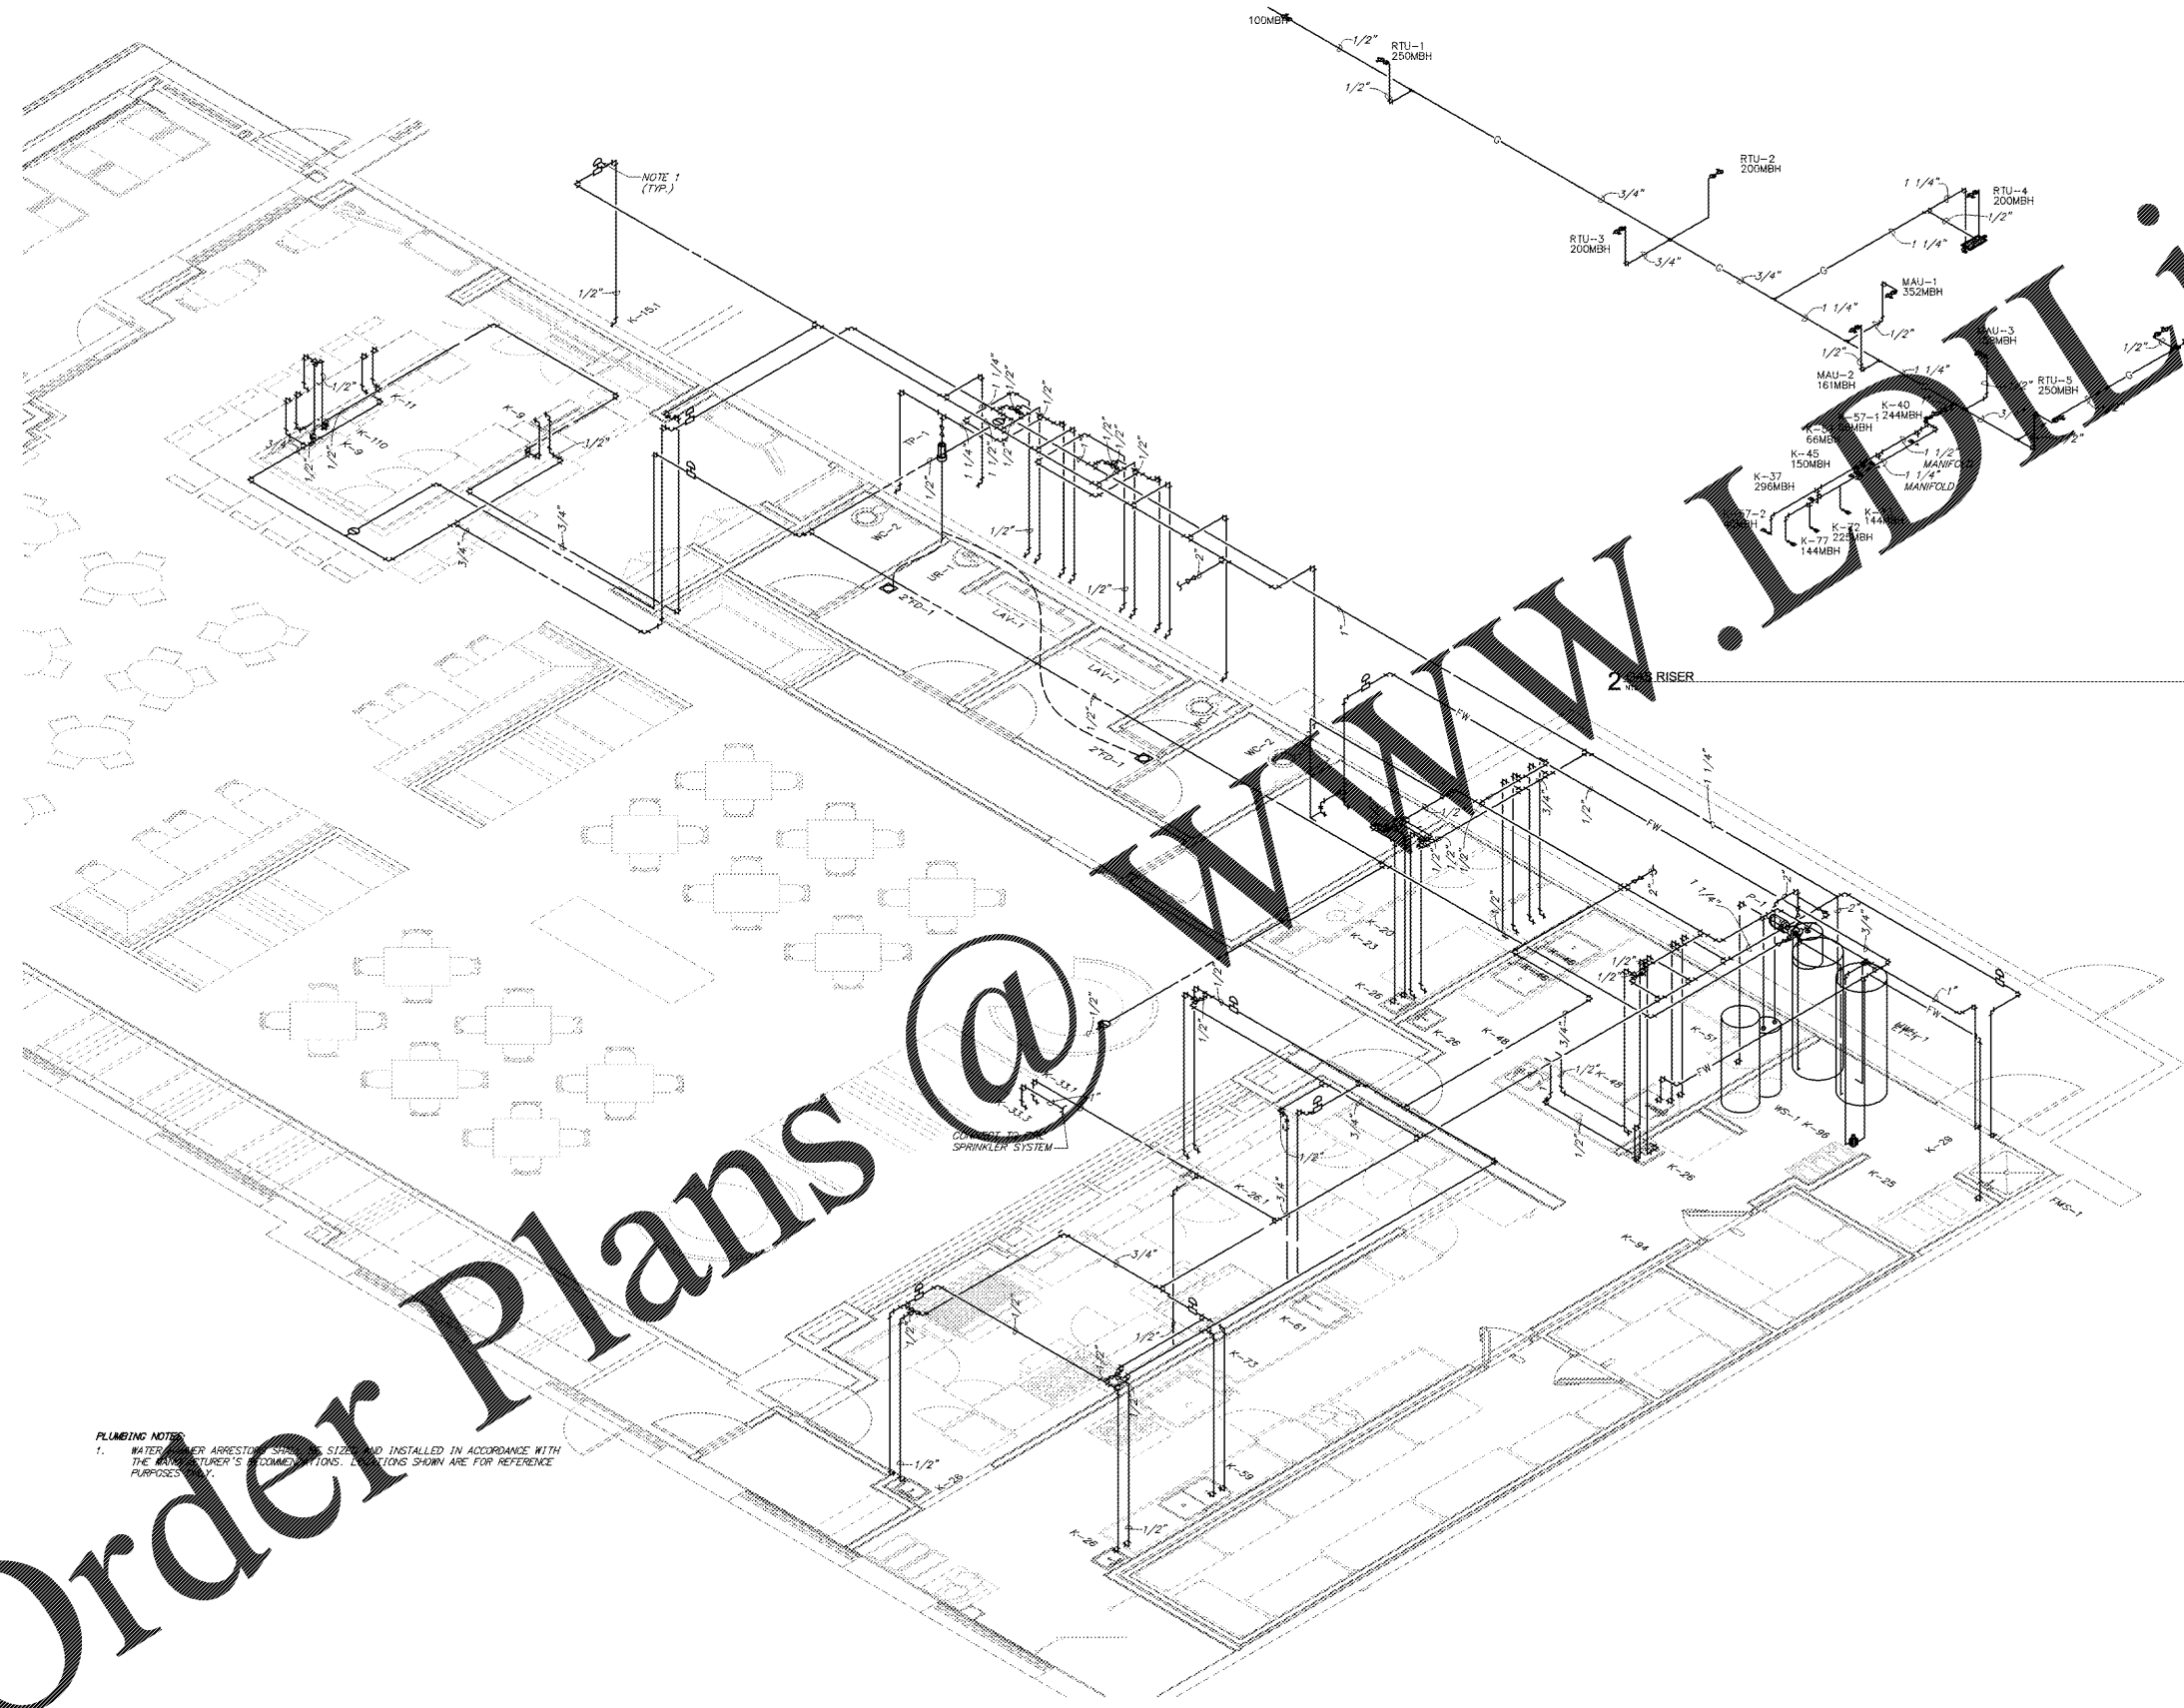

PLUMBING NOTES  
1. WATER VALVE ARRESTORS SHALL BE INSTALLED IN ACCORDANCE WITH THE MANUFACTURER'S CONNECTIONS. CONNECTIONS SHOWN ARE FOR REFERENCE PURPOSES.

1 WATER RISER