



starr
design

Starr Design, PLLC
1435 West Meredith St, Suite 240
Charlotte, NC 28208
V: 704 377 5200 F: 704 377 5201
www.starrdesign.com


CONSTRUCTION
DOCUMENTS
05/10/18

| No. | Description | Date |
|-----|-------------|------|
| | | |



Date: 05/10/18
CSM # PE000790

HOOD
DRAWINGS
M4.03


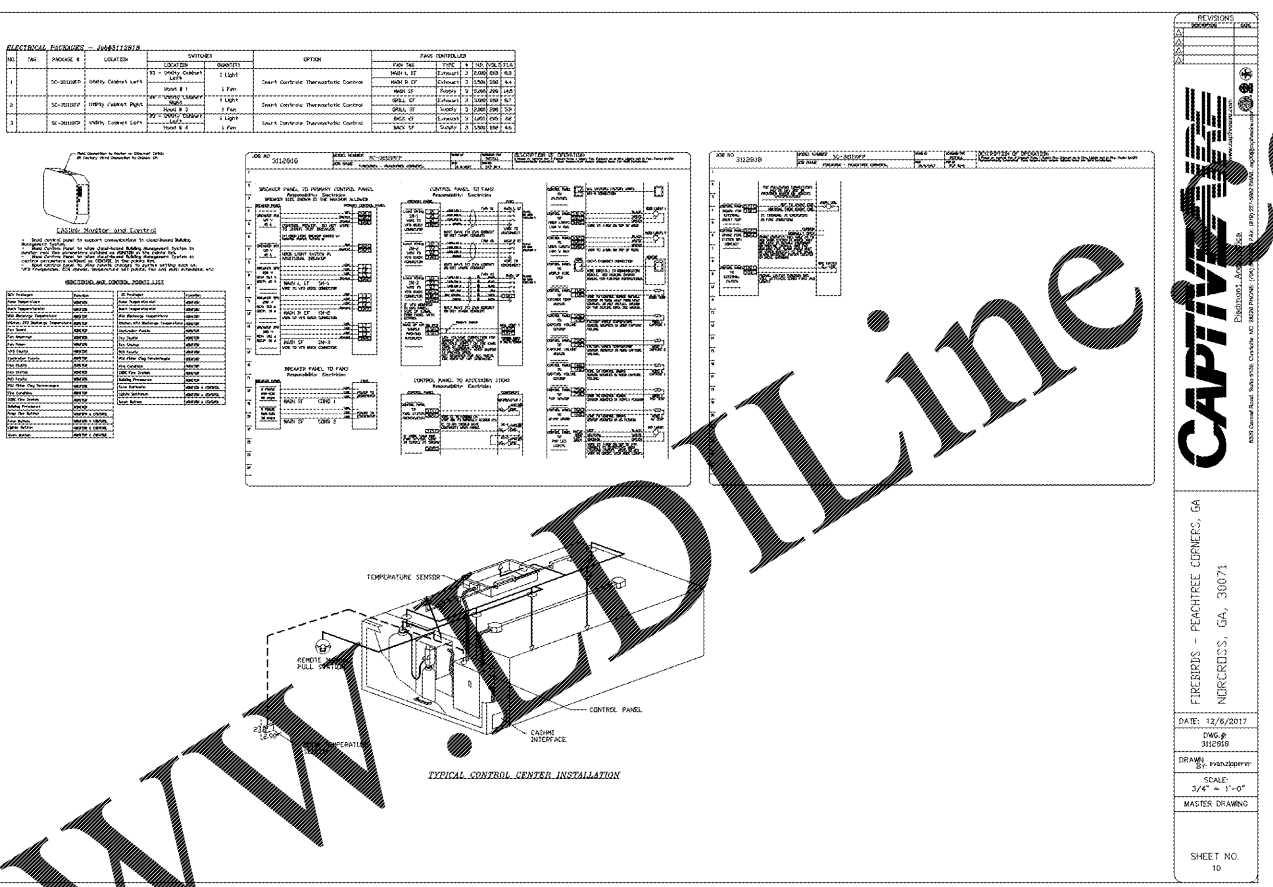



FIREBIRDS - PEACHTREE CORNERS, GA
NORCROSS, GA, 30071

DATE: 12/6/2017
SCALE: 3/4" = 1'-0"
MASTER DRAWING


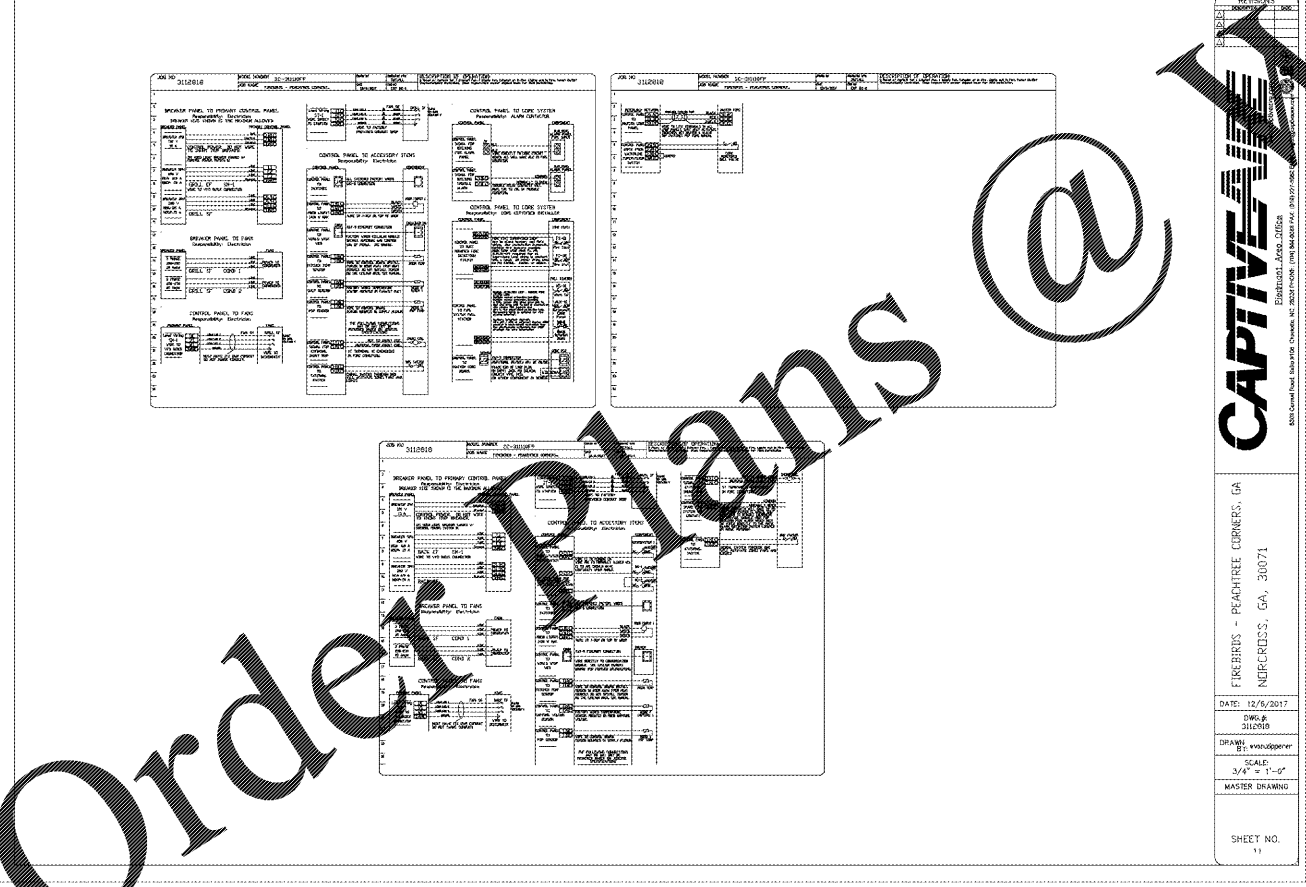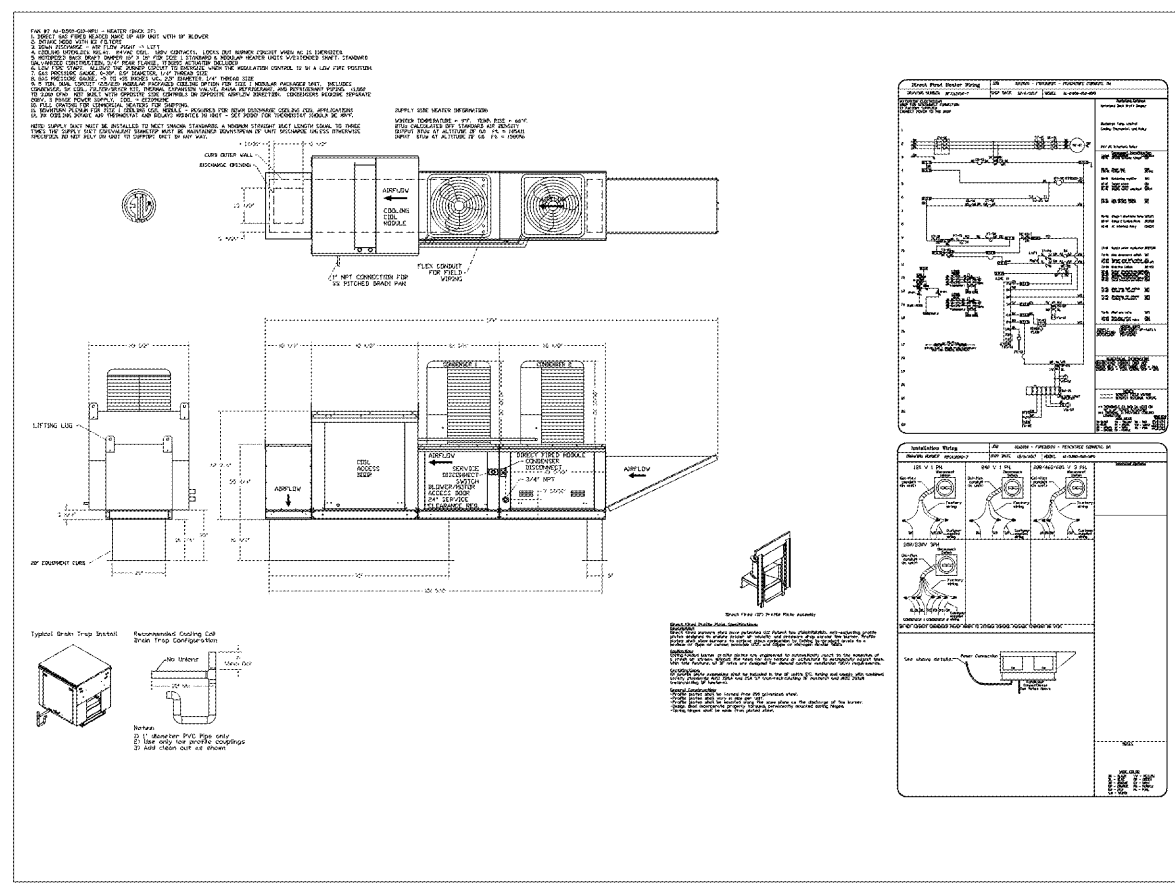

Order Plans @