
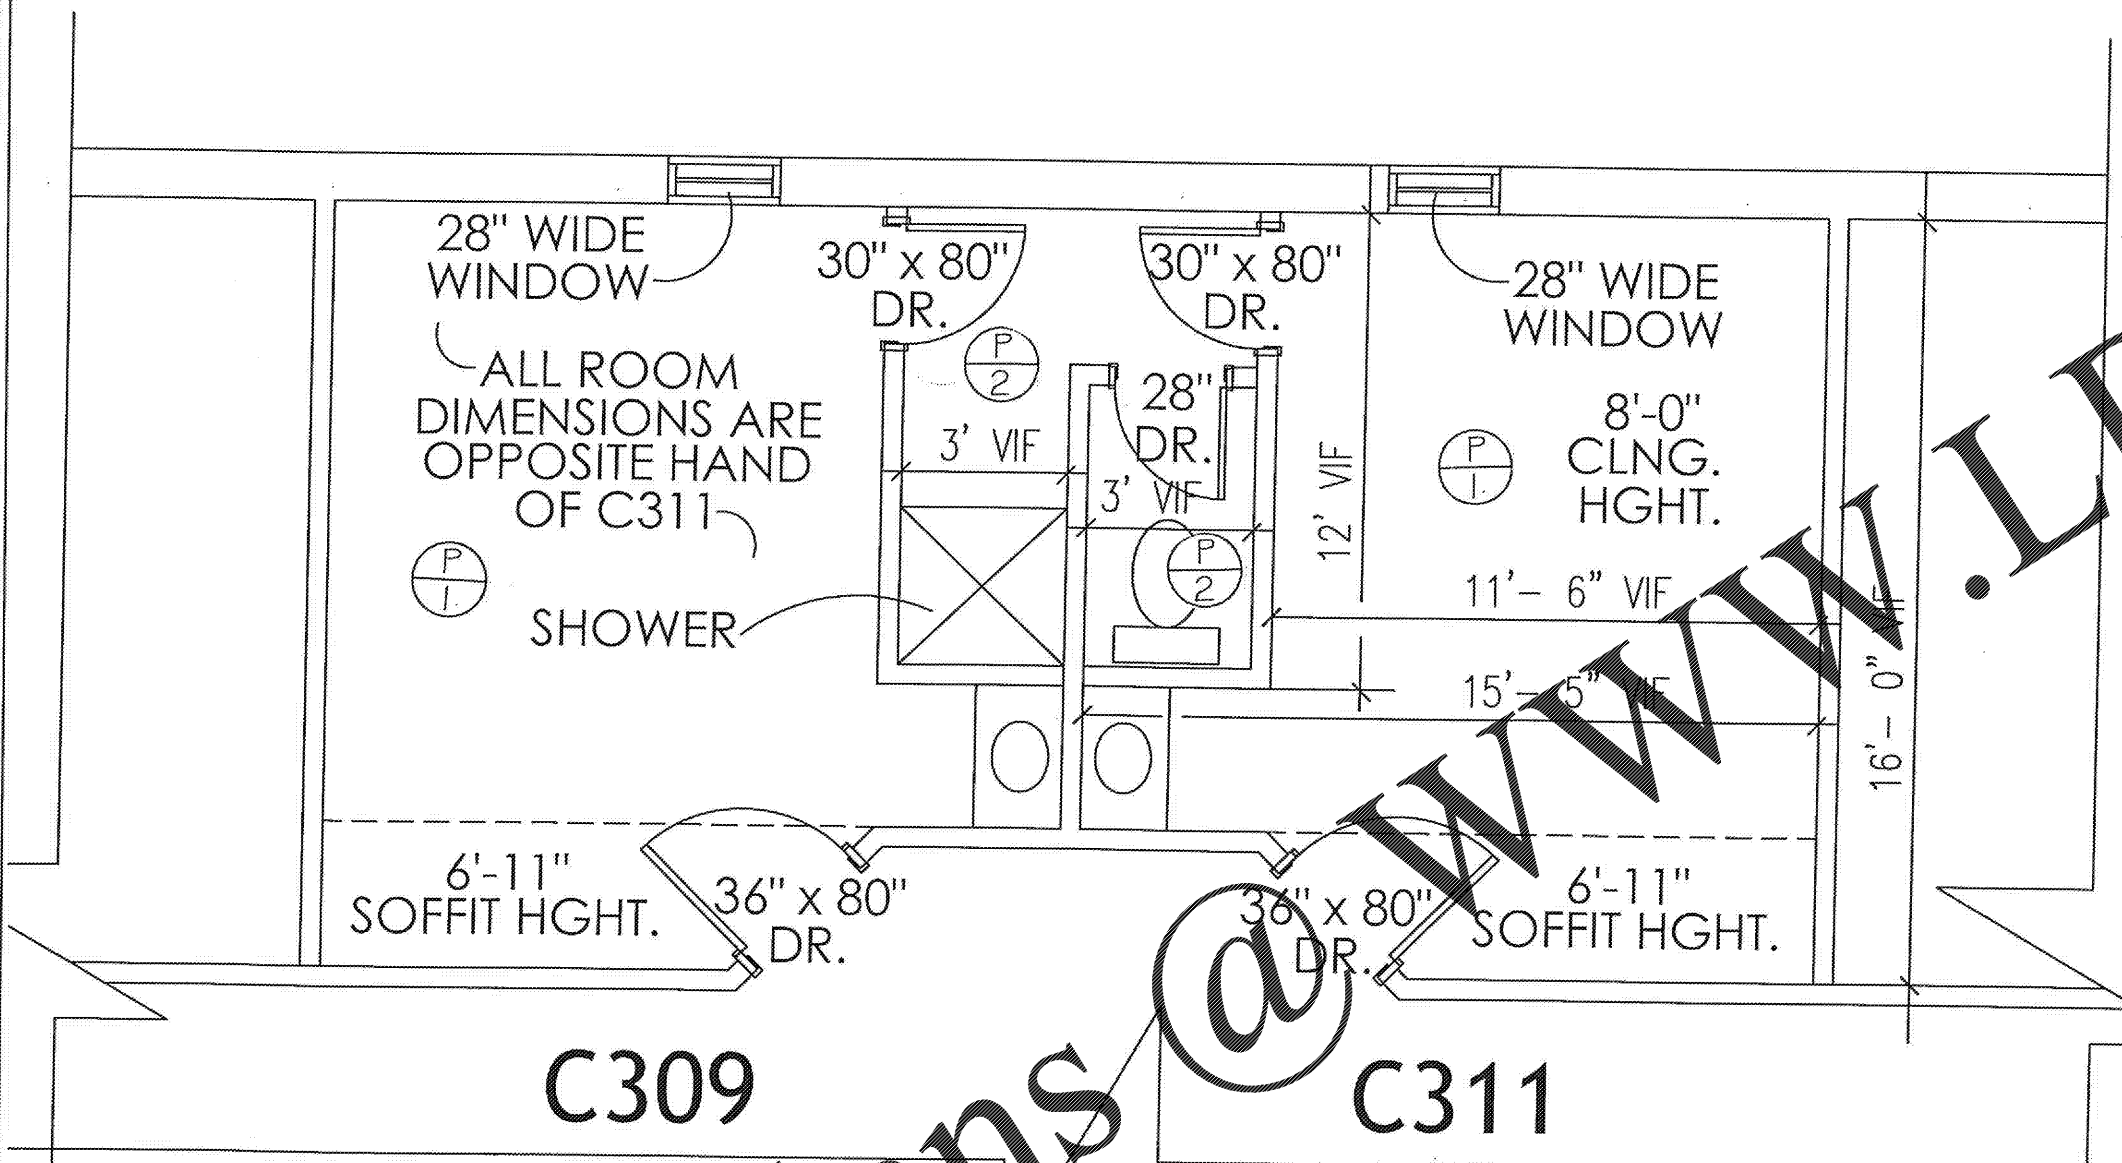
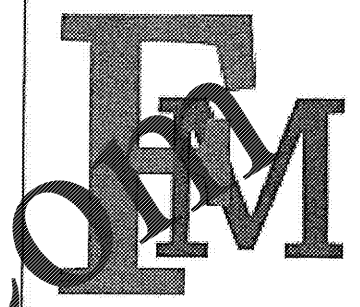


MARION STATE HALL "C"

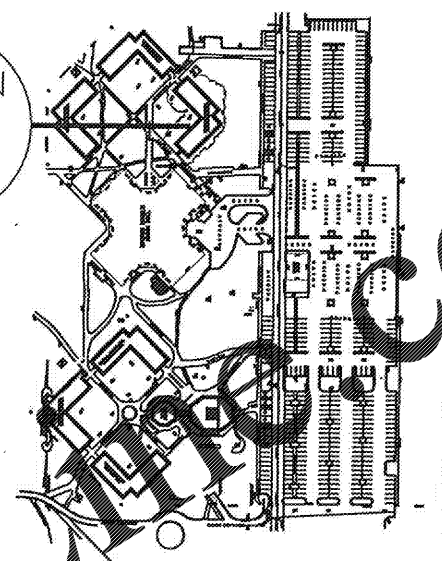

KEY PLAN

MEMO NOTES:

1. ALL WORK TO BE COORDINATED WITH FMU FACILITIES STAFF
2. SEE SPECIFICATIONS & SCHEDULE
3. MOVE FURNITURE & WALL HANGINGS LEFT IN SPACES AS REQUIRED TO COMPLETE WORK AND COVER/ PROTECT & INSTALL BACK TO ORIGINAL LOCATIONS WHEN COMPLETE
4. CONTRACTOR TO CONFIRM WITH FMU ON SITE RE: OWNER PROVIDED PRIMER & PAINT.
5. CONTRACTOR TO VERIFY ALL DIMENSIONS

FINISH NOTES:

1. ALL WORK TO BE COORDINATED WITH FMU FACILITIES STAFF
2. SEE SPECIFICATIONS & SCHEDULE
3. MOVE FURNITURE & WALL HANGINGS LEFT IN SPACES AS REQUIRED TO COMPLETE WORK AND COVER/ PROTECT & INSTALL BACK TO ORIGINAL LOCATIONS WHEN COMPLETE
4. CONTRACTOR TO CONFIRM WITH FMU ON SITE RE: OWNER PROVIDED PRIMER & PAINT.
5. CONTRACTOR TO VERIFY ALL DIMENSIONS

SYMBOL LEGEND:

- (P/I)** DORM ROOMS PAINT FINISH:
WALLS, DOORS & FRAMES, WINDOW FRAMES, & ALL TRIM PAINT FINISH (EXCEPT VINYL BASE)
- 1 COAT OF OWNER PROVIDED PRIMER:
MANUF - SHERWIN WILLIAMS
EXTREME BLOCK
COLOR - WHITE B49 W00600
FINISH - N/A
- 2 COATS OF OWNER PROVIDED PAINT:
MANUF - SHERWIN WILLIAMS
PRO INDUSTRIAL MULTI-SURFACE ACRYLIC COATING
COLOR - FMU DORM COLOR B66 W 1501 6508-67500
FINISH - GLOSS
- (P/2)** BATHROOMS (INCLUDING CORRIDOR) PAINT FINISH:
WALLS, DOORS & FRAMES, WINDOW FRAMES, & ALL TRIM PAINT FINISH (EXCEPT VINYL BASE & SHOWER UNIT)
- 1 COAT OF OWNER PROVIDED PRIMER:
MANUF - SHERWIN WILLIAMS
KEM KROMIK UNIVERSAL
COLOR - OFF WHITE B50 W2 1 6401-15325
FINISH - N/A
- 2 COATS OF OWNER PROVIDED PAINT:
MANUF - SHERWIN WILLIAMS
PRO INDUSTRIAL PRE-CATALYZED WATERBASED EPOXY SEMI-GLOSS
COLOR - FMU RES HALL BATHROOMS K46 W 151 6500-44795
FINISH - SEMI-GLOSS

FRANCIS MARION UNIVERSITY
DORM ROOMS F217/219, E117/119, A105/107 & C309/311
INTERIOR FINISHES PROJECT
IDC REPRESENTATIVE PROJECT H18-N073-PD
FLORENCE, SOUTH CAROLINA, 29506

SHEET TITLE:	FINISH PLAN
SCALE:	GRAPHIC
DRAWN BY:	FMU
DATE:	3/9/18
F-4	
4 OF 4	

1 PARTIAL 3RD FL PLAN - MARION "C"
F4 SCALE

Order Plans @ WWW.LDILLIAC.COM