
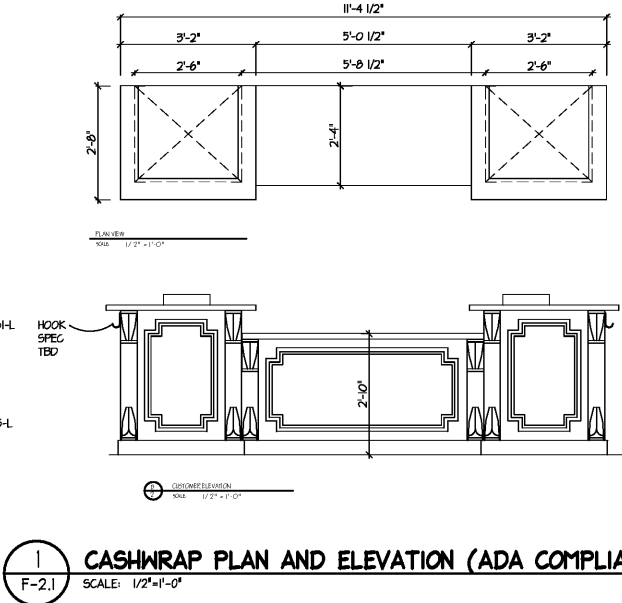
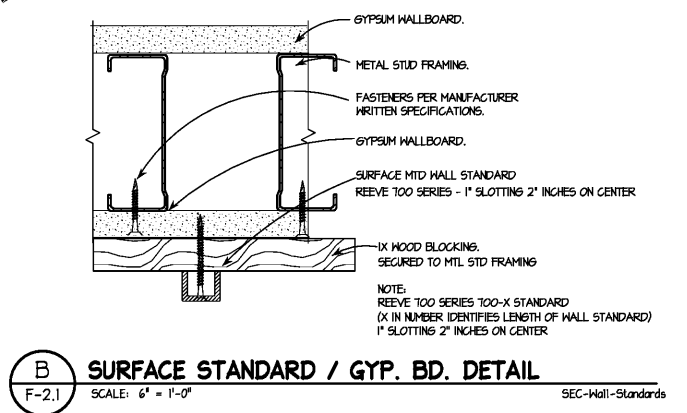


STANDARD LOCATION PLAN
SCALE: 1/4" = 1'-0"
8082BASE

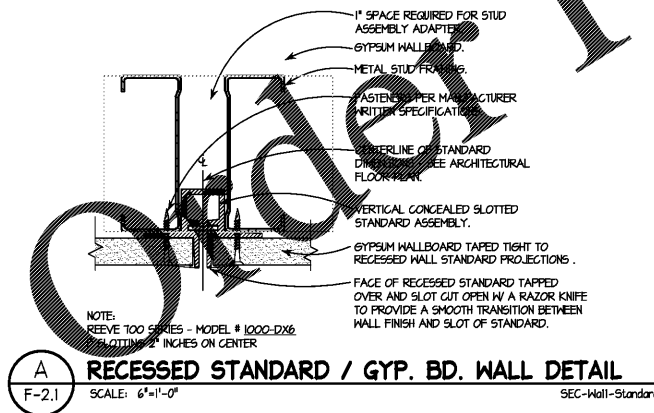

WALL MOUNTED STANDARDS:

TENANT'S GENERAL CONTRACTOR IS TO SUPPLY AND INSTALL BOTH RECESSED WALL STANDARDS AND THE FURRING MOUNTED SURFACE MOUNTED STANDARDS. TENANT'S GENERAL CONTRACTOR IS TO DOCUMENT TO CONSTRUCTION MANAGER WITHIN ONE WEEK OF CONTRACT AWARDING PURCHASE ORDERS AND DATE OF DELIVERY OF ALL COMPONENTS PROVIDED BY GENERAL CONTRACTOR.

◆ RECESSED STANDARD ◇ SURFACE MTD STANDARD

RECESS IN WALL STANDARDS ARE CAPITAL # 2080 OR REEVE STORE EQUIPMENT - 100 SERIES - 1000-DWG HALL STANDARD WHICH AND ARE 12" LONG MOUNTED AT 18" ABOVE FINISHED FLOOR.


SURFACE MOUNTED STANDARDS ARE TO BE CAPITAL # 2000C OR REEVE STORE EQUIPMENT - 100 SERIES - 100-X HALL STANDARD (X IN NUMBER IDENTIFIES LENGTH OF HALL STANDARD) AND ARE TO BE 36", 48", OR 60" LONG PER ELEVATION AND MOUNTED AS INDICATED.

KEN NISCH, AIA

1110 Inkwood
200
Southfield, MI 48034 USA
248 355 0890
248 355 0895 Fax

Copyright © 2014
KEN NISCH, AIA
All rights reserved

Certification:
KENNETH E. NISCH, AIA
No. 5010
EXPIRATION DATE: 06.30.2018

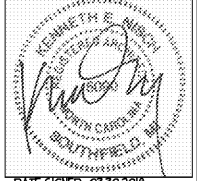

Consultants:
RETAIL DESIGN CONSULTANT



JGA Prj #: 1-218-082

Project Location:
Soft Surroundings
BILTMORE VILLAGE, SPACE #160
10 BROOK STREET
ASHEVILLE, TN 28803

- DRAWINGS ISSUED FOR:
- programming
 - schematic des.
 - design dev.
 - bidding
 - permit/LI review 04-06-18
 - construction

REVISIONS:

Prj. no. **8-218-030**
Drawn IN, GV
Checked KR, GV
Approved KN

Do not scale this print. Use figured dimensions only.

Drawing title:
STANDARD LOCATION PLAN

Sheet no.
F-2.1