




7 WALL BASE PLAN DETAIL
A-1.8 SCALE: 3" = 1'-0" NRWALL

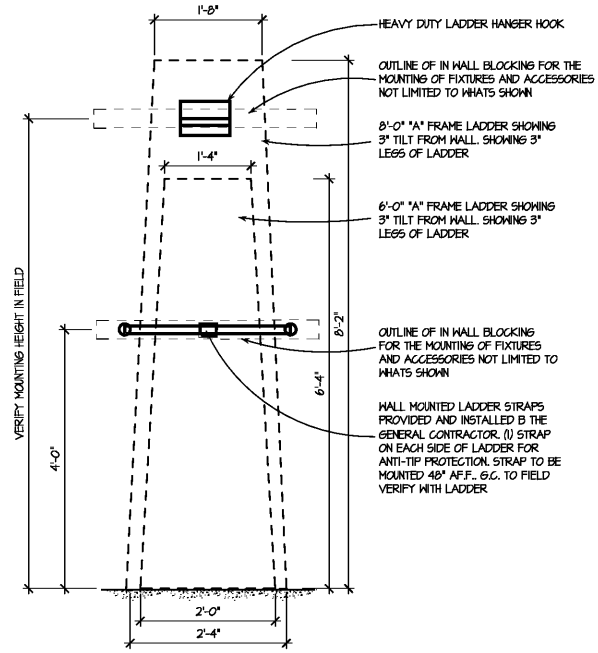


5 LADDER SECUREMENT DETAIL 2
A-1.6 SCALE: 3/4" = 1'-0"

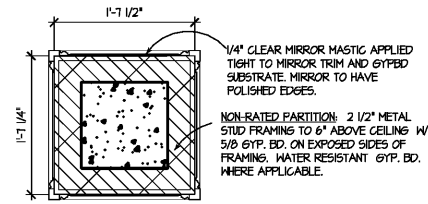


3 MIRRORED COLUMN ENCLOSURE (SALES AREA)
A-1.1 SCALE: 1" = 1'-0"

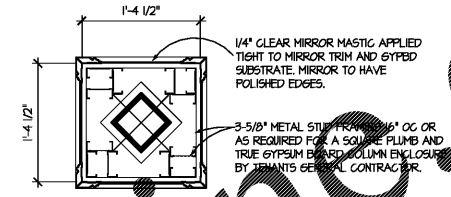


1 MIRRORED COLUMN ENCLOSURE (RETREAT AREA)
A-1.4 SCALE: 1" = 1'-0"

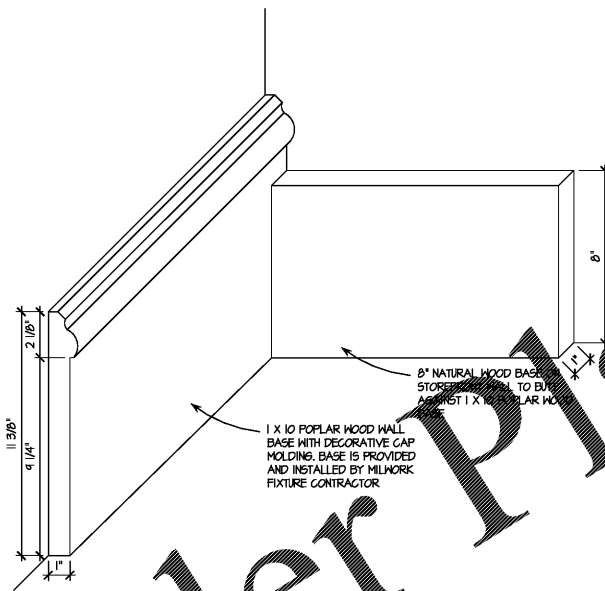


8 WALL BASE ISOMETRIC DETAIL
A-1.9 SCALE: 3/4" = 1'-0" NRWALL

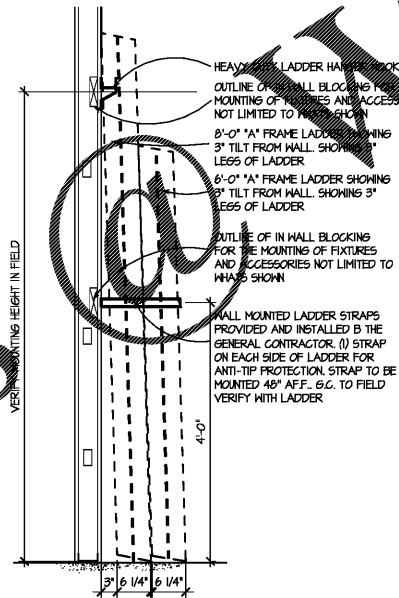

6 LADDER SECUREMENT DETAIL 1
A-5.2 SCALE: 3/4" = 1'-0"

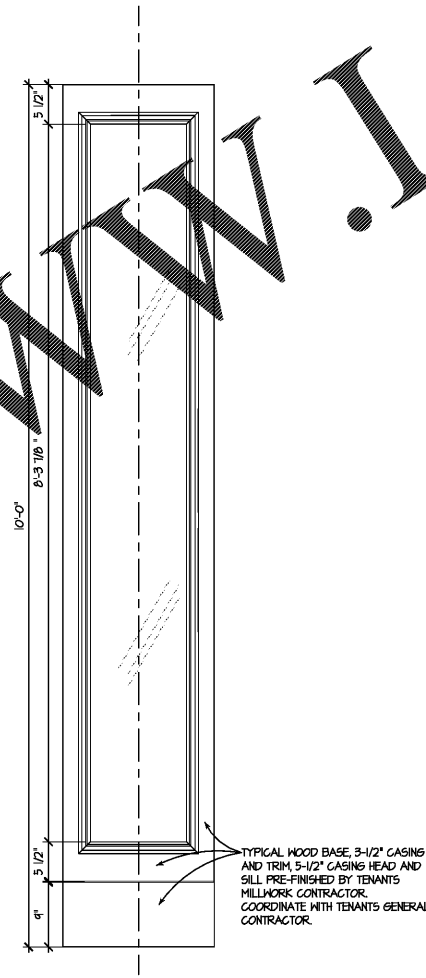

4 MIRRORED COLUMN ENCLOSURE ELEVATION
A-5.2 SCALE: 1" = 1'-0"

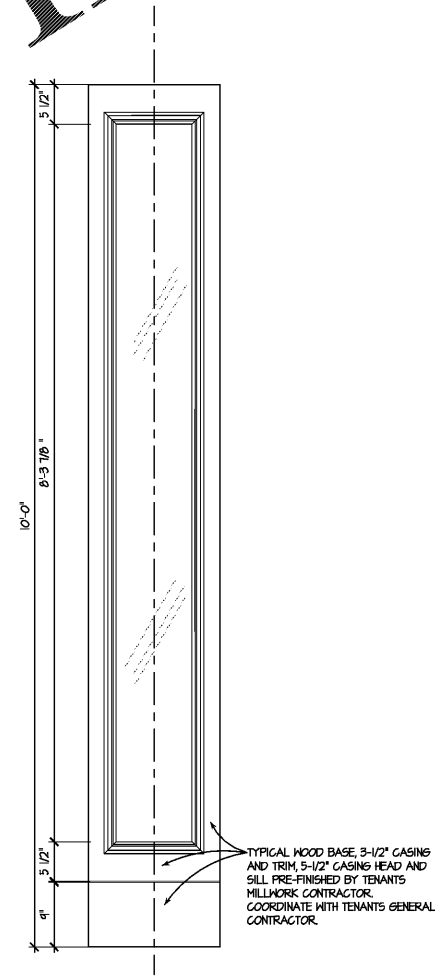


2 MIRRORED COLUMN ENCLOSURE ELEVATION
A-5.2 SCALE: 1" = 1'-0"



13110 Inkster Road
Suite 200
Southfield, MI 48034 USA
248 355 0890
248 355 0895 Fax

Copyright © 2014
KEN NISCH, AIA
All rights reserved

Certification:
KENNETH E. NISCH, AIA
No. SC90
EXPIRATION DATE: 06.30.2016

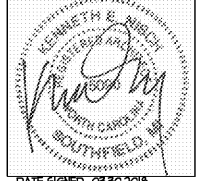

Consultants:
RETAIL DESIGN CONSULTANT



JGA Prj #: 1-218-082

Project Location:
Soft Surroundings
BILTMORE VILLAGE, SPACE #160
10 BROOK STREET
ASHEVILLE, TN 28803

DRAWINGS ISSUED FOR:
 programming
 schematic des.
 design dev.
 bidding
 permit/11 review 04-06-18
 construction

REVISIONS:

Prj. no. 8-218-030
Drawn IN, GV
Checked KR, GV
Approved KN

Do not scale this print. Use figured dimensions only.

Drawing title:
MISC
DETAILS

Sheet no.
A-5.2