

GENERAL NOTES	
REFER TO SHEET MP1 FOR GENERAL NOTES PERTAINING TO THIS SHEET	
KEYNOTES	
15.701	REPLACE EXHAUST FAN, REUSE GRILLES AND DUCTWORK AS APPLICABLE. REMOVE GRILLES AND DUCTWORK NOT BEING REUSED. REPAIR ROOF AND WALL AS REQUIRED. VERIFY EXISTING CURBS AND PROVIDE NEW CURBS AS REQUIRED.



STIPULATION FOR THE CONTRACTOR TO VERIFY ALL EXISTING CONDITIONS PRIOR TO SUBMITTING FINAL BIDS. CONTRACTOR SHALL CAREFULLY COORDINATE NEW WORK AND DEMOLITION WITH ALL OTHER DISCIPLINES AND EXISTING CONDITIONS.

CONSULTANTS
Roy R. Payne, Jr.
 P.E.
 LICENSE NO. 41344-VA
 REGISTERED MECHANICAL ENGINEER
 VIRGINIA

Remodel Proto
Walmart
GORDONSVILLE, VA
 164 CAMP CREEK PKWY., LOUISA, VA 23093
 STORE NO. 4852-223
 JOB NUMBER: 143 SGROR
 17/12/25 | PHOTO:




ISSUE BLOCK	

CHECKED BY: RRP
 DRAWN BY: COL
 PROTO CYCLE: 02/23/18
 DOCUMENT DATE: 04/10/18
 BG PROJECT NO: 19532

This document is the property of the client and is to be used only for the project and location specified. It is not to be reproduced, copied, or used for any other project without the written consent of the client.
NOT FOR CONSTRUCTION

PARTIAL MECHANICAL PLANS
 SHEET: **M1**

Order Plans @

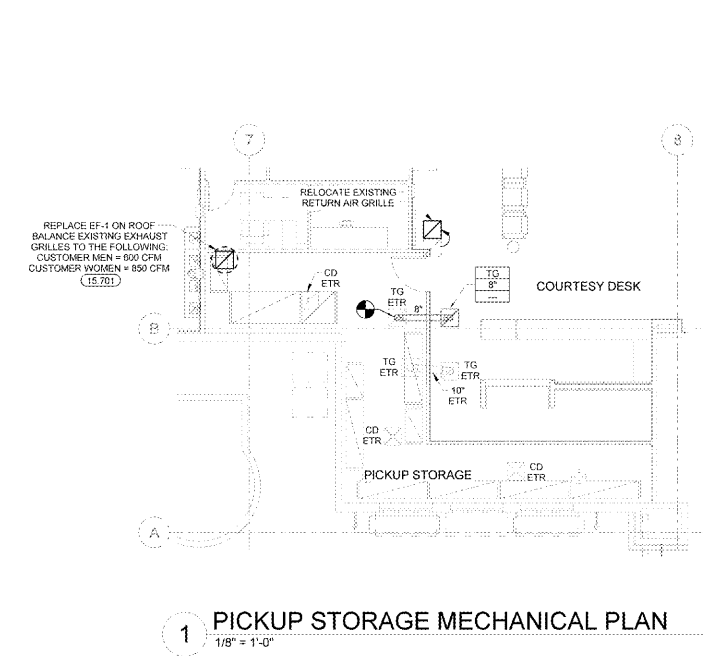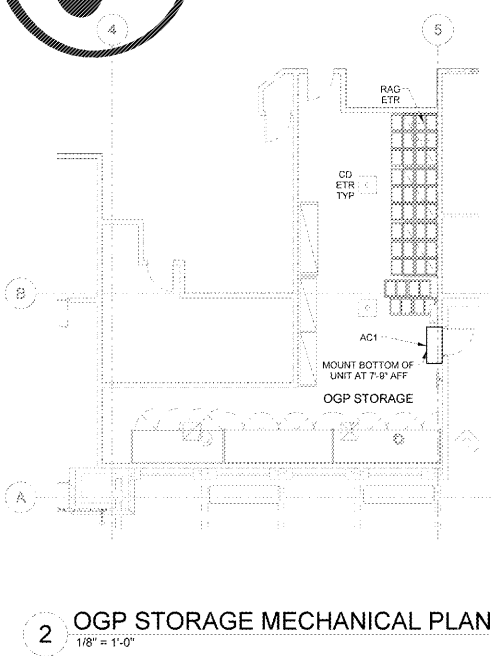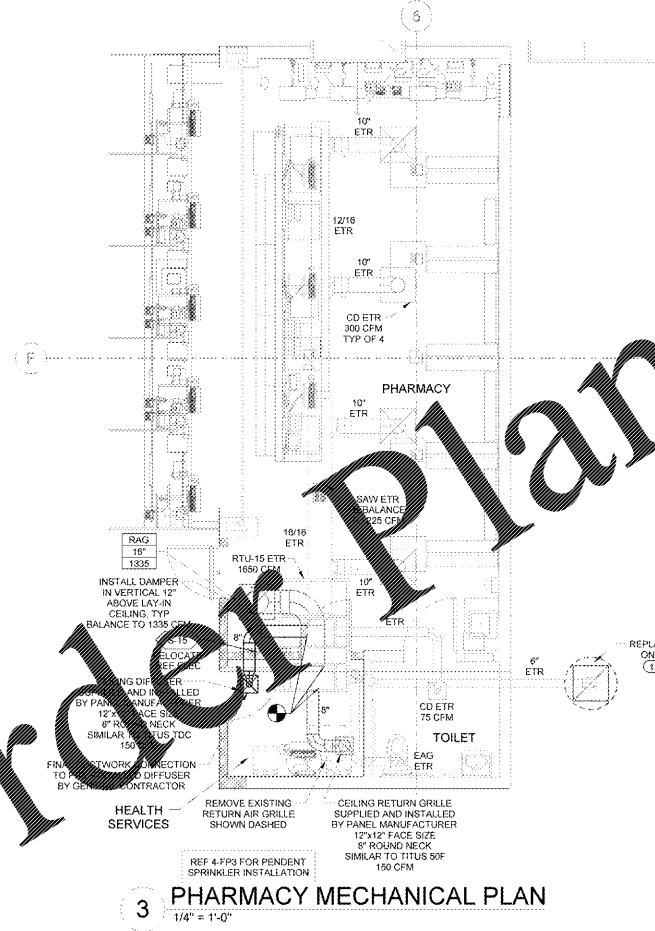

EXISTING CONDITIONS WERE TAKEN FROM ORIGINAL DRAWINGS AND MAY NOT REFLECT EXACT "AS-BUILT" CONDITIONS. CONTRACTOR SHALL FIELD VERIFY ALL EXISTING CONDITIONS PRIOR TO SUBMITTING FINAL BIDS. CONTRACTOR SHALL CAREFULLY COORDINATE NEW WORK AND DEMOLITION WITH ALL OTHER DISCIPLINES AND EXISTING CONDITIONS.
 EACH SUBCONTRACTOR IS RESPONSIBLE FOR HAVING A THOROUGH KNOWLEDGE OF ALL DRAWINGS AND SPECIFICATIONS IN THEIR RELATED FIELD. THE FAILURE TO ACQUAINT THEMSELVES WITH THIS KNOWLEDGE DOES NOT RELIEVE THE RESPONSIBILITY OF PERFORMING THE WORK PROPERLY. NO ADDITIONAL COMPENSATION SHALL BE ALLOWED BECAUSE OF CONDITIONS THAT OCCUR DUE TO FAILURE TO FAMILIARIZE WORKERS WITH THIS KNOWLEDGE.