
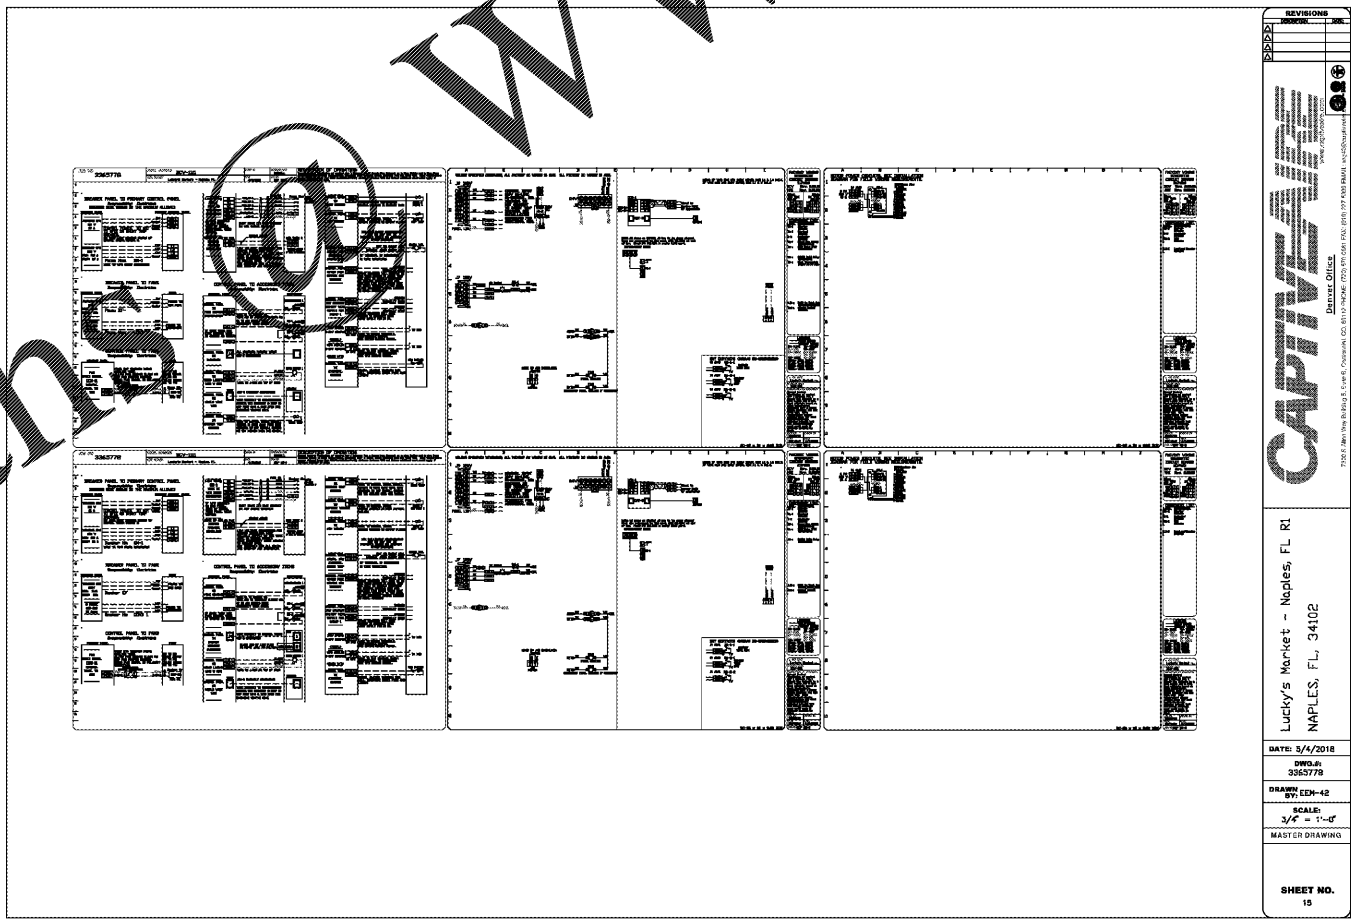


Order Plans

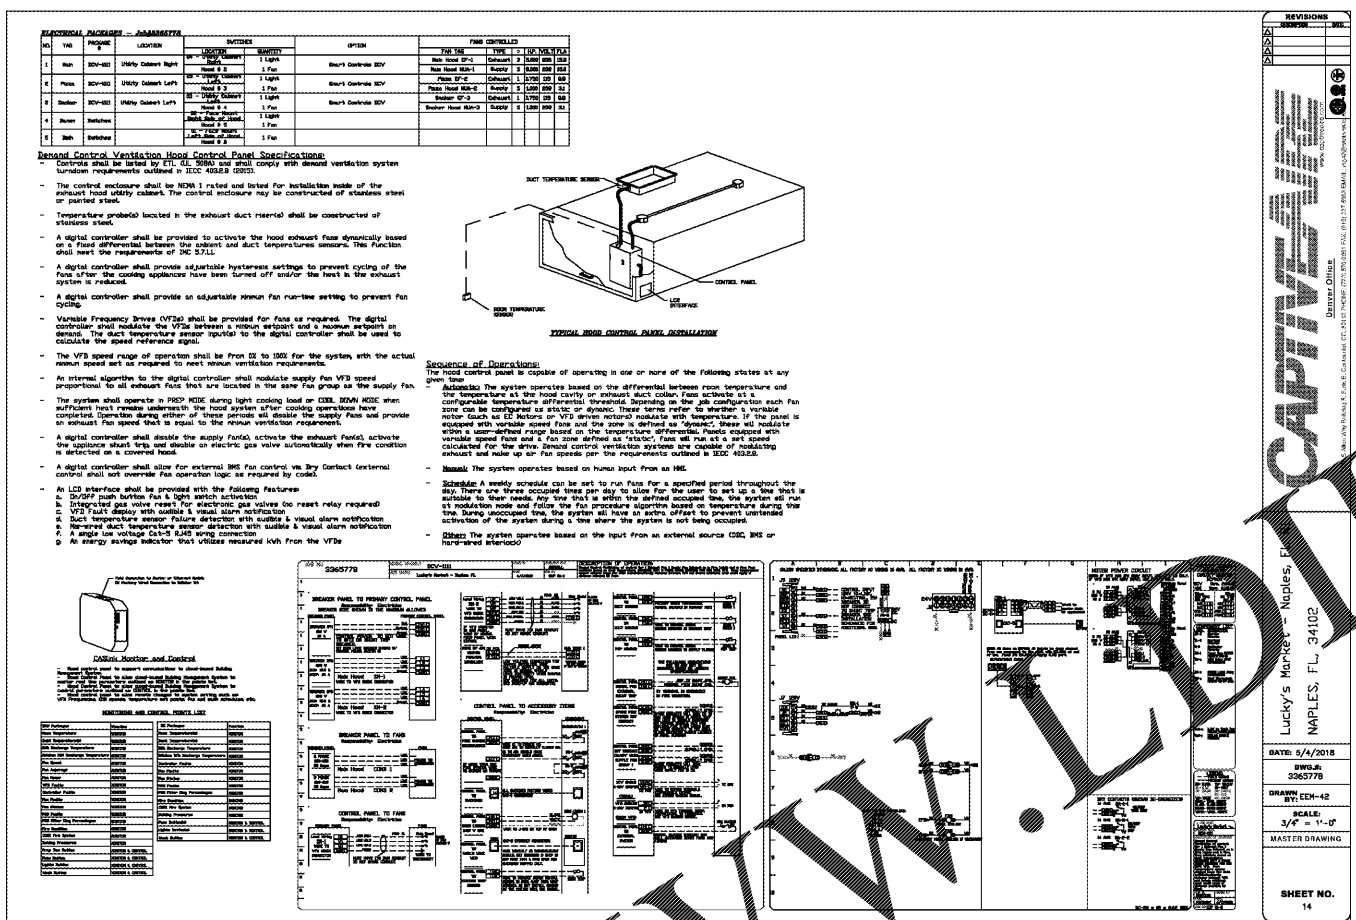

**CAPITVE AIR**

Lucky's Market - Naples, FL  
NAPLES, FL, 34102

DATE: 5/4/2018  
DWG#: 3065778  
DRAWN BY: EDH-42  
SCALE: 3/4" = 1'-0"  
MASTER DRAWING


SHEET NO. 14

**CAPITVE AIR**

Lucky's Market - Naples, FL RI  
NAPLES, FL, 34102


DATE: 5/4/2018  
DWG#: 3065778  
DRAWN BY: EDH-42  
SCALE: 3/4" = 1'-0"  
MASTER DRAWING

SHEET NO. 15

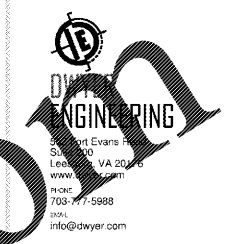

Lucky's Market

LUCKY'S MARKET  
6420 NAPLES BLVD.  
NAPLES, FLA. 34108

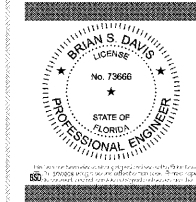

REVISIONS

PERMIT ISSUE  
APRIL 27, 2018  
BID ISSUE 04/27/18  
STORE NUMBER  
57  
WD PROJECT NUMBER  
LKYUP001

E603

HOOD WIRING DIAGRAMS