


Order Plans

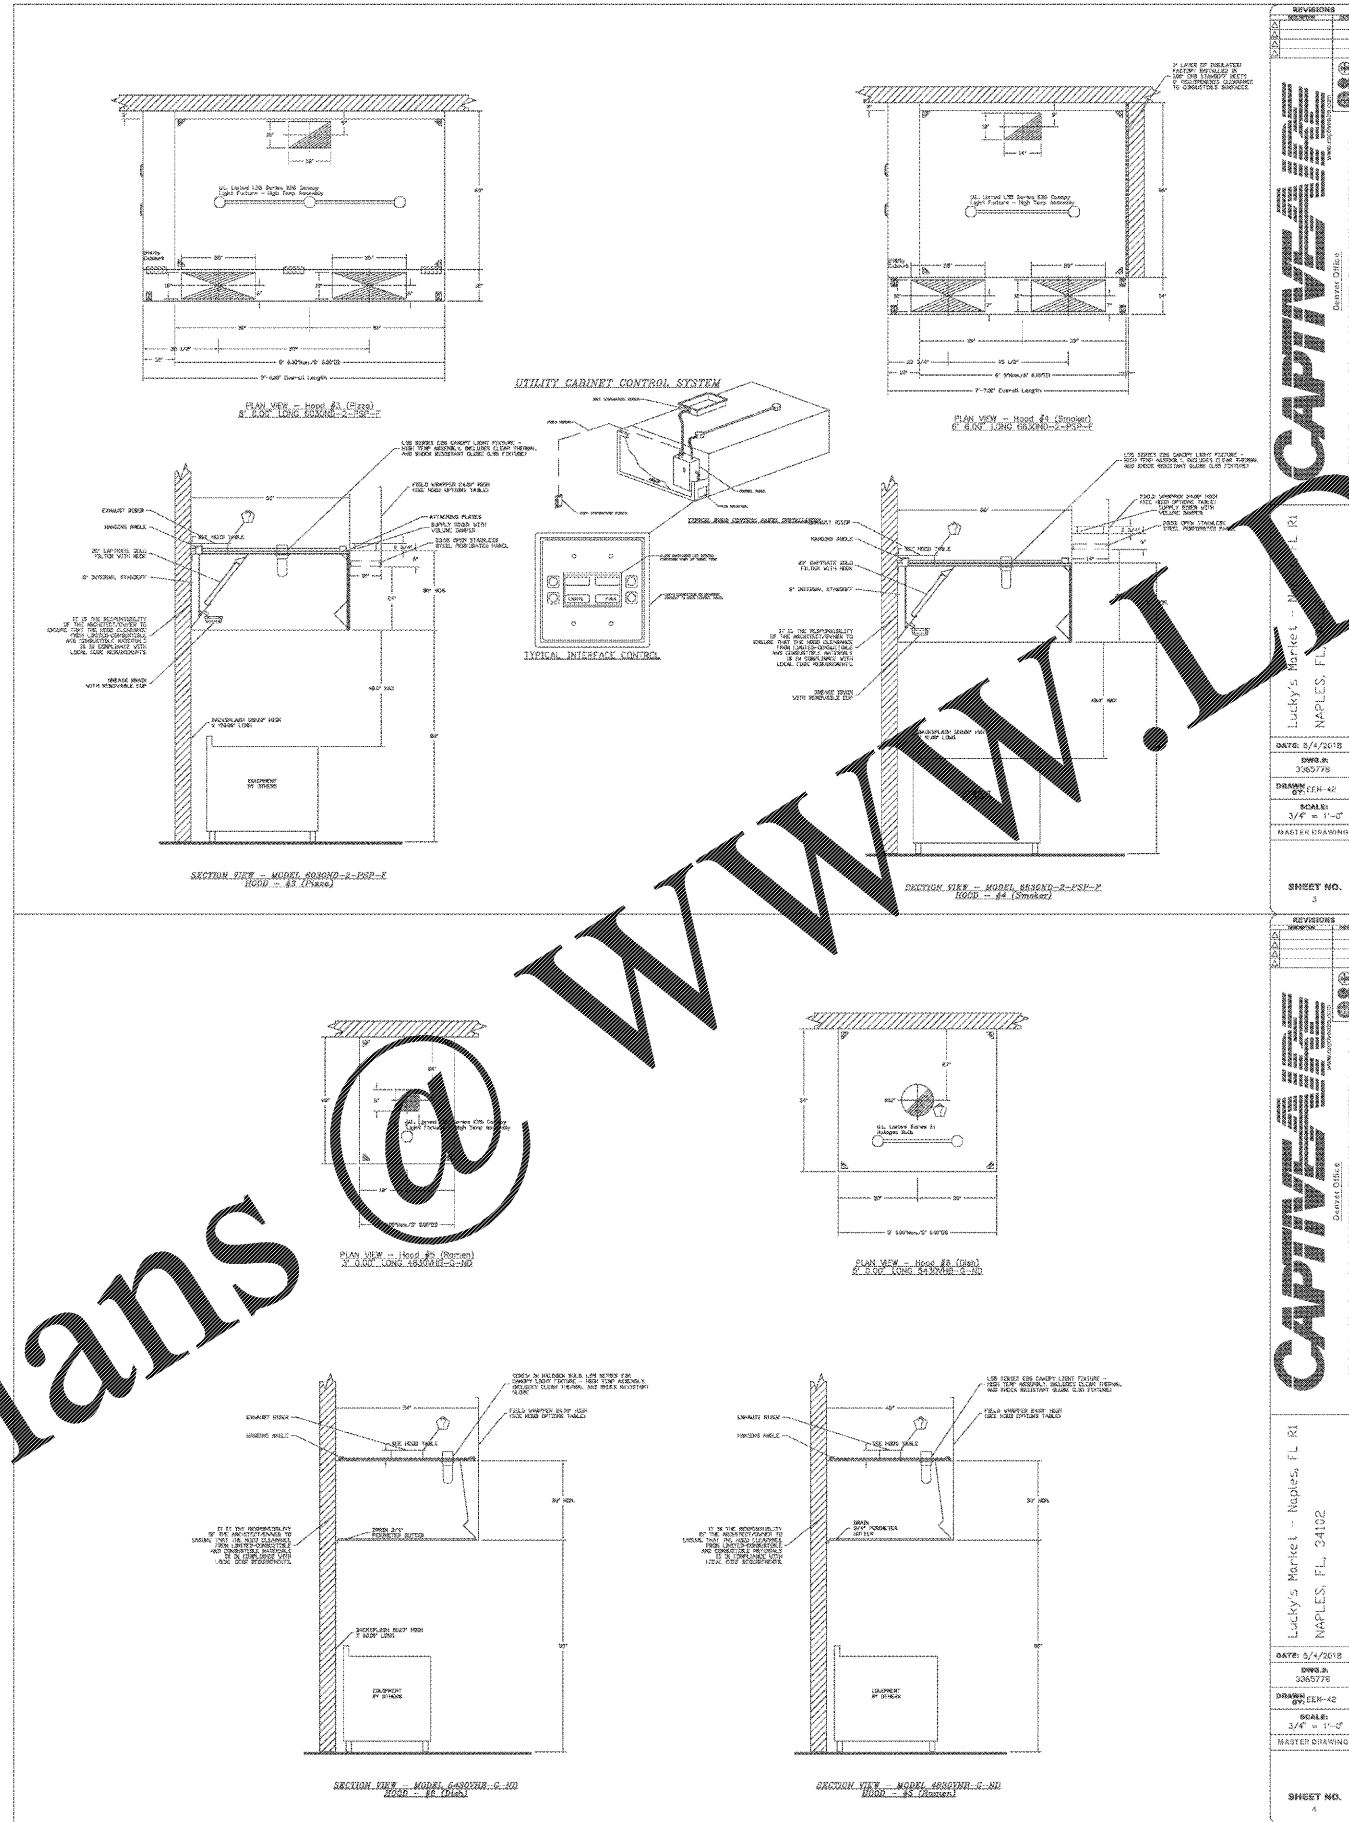


CAPTIVEAIR LUCKY'S MARKET - NAPLES, FL 6420 NAPLES BLVD. NAPLES, FL 34108	
DATE: 5/4/2018 DWG. NO.: 305278 DRAWING: ECH-42 SCALE: 3/4" = 1'-0" MASTER DRAWING	SHEET NO.: 3
CAPTIVEAIR LUCKY'S MARKET - NAPLES, FL 6420 NAPLES BLVD. NAPLES, FL 34108	
DATE: 5/4/2018 DWG. NO.: 305278 DRAWING: ECH-42 SCALE: 3/4" = 1'-0" MASTER DRAWING	SHEET NO.: 4



Lucky's Market

LUCKY'S MARKET
 6420 NAPLES BLVD.
 NAPLES, FLA. 34108

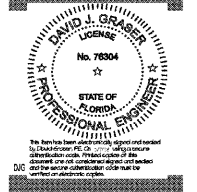

REVISIONS

PERMIT ISSUE
 APRIL 27, 2018
 BID ISSUE 04/27/18
 STORE NUMBER
 57
 WD PROJECT NUMBER
 LKYUP001

M502

HOOD DRAWINGS - SHEET 2