


Order Plans @

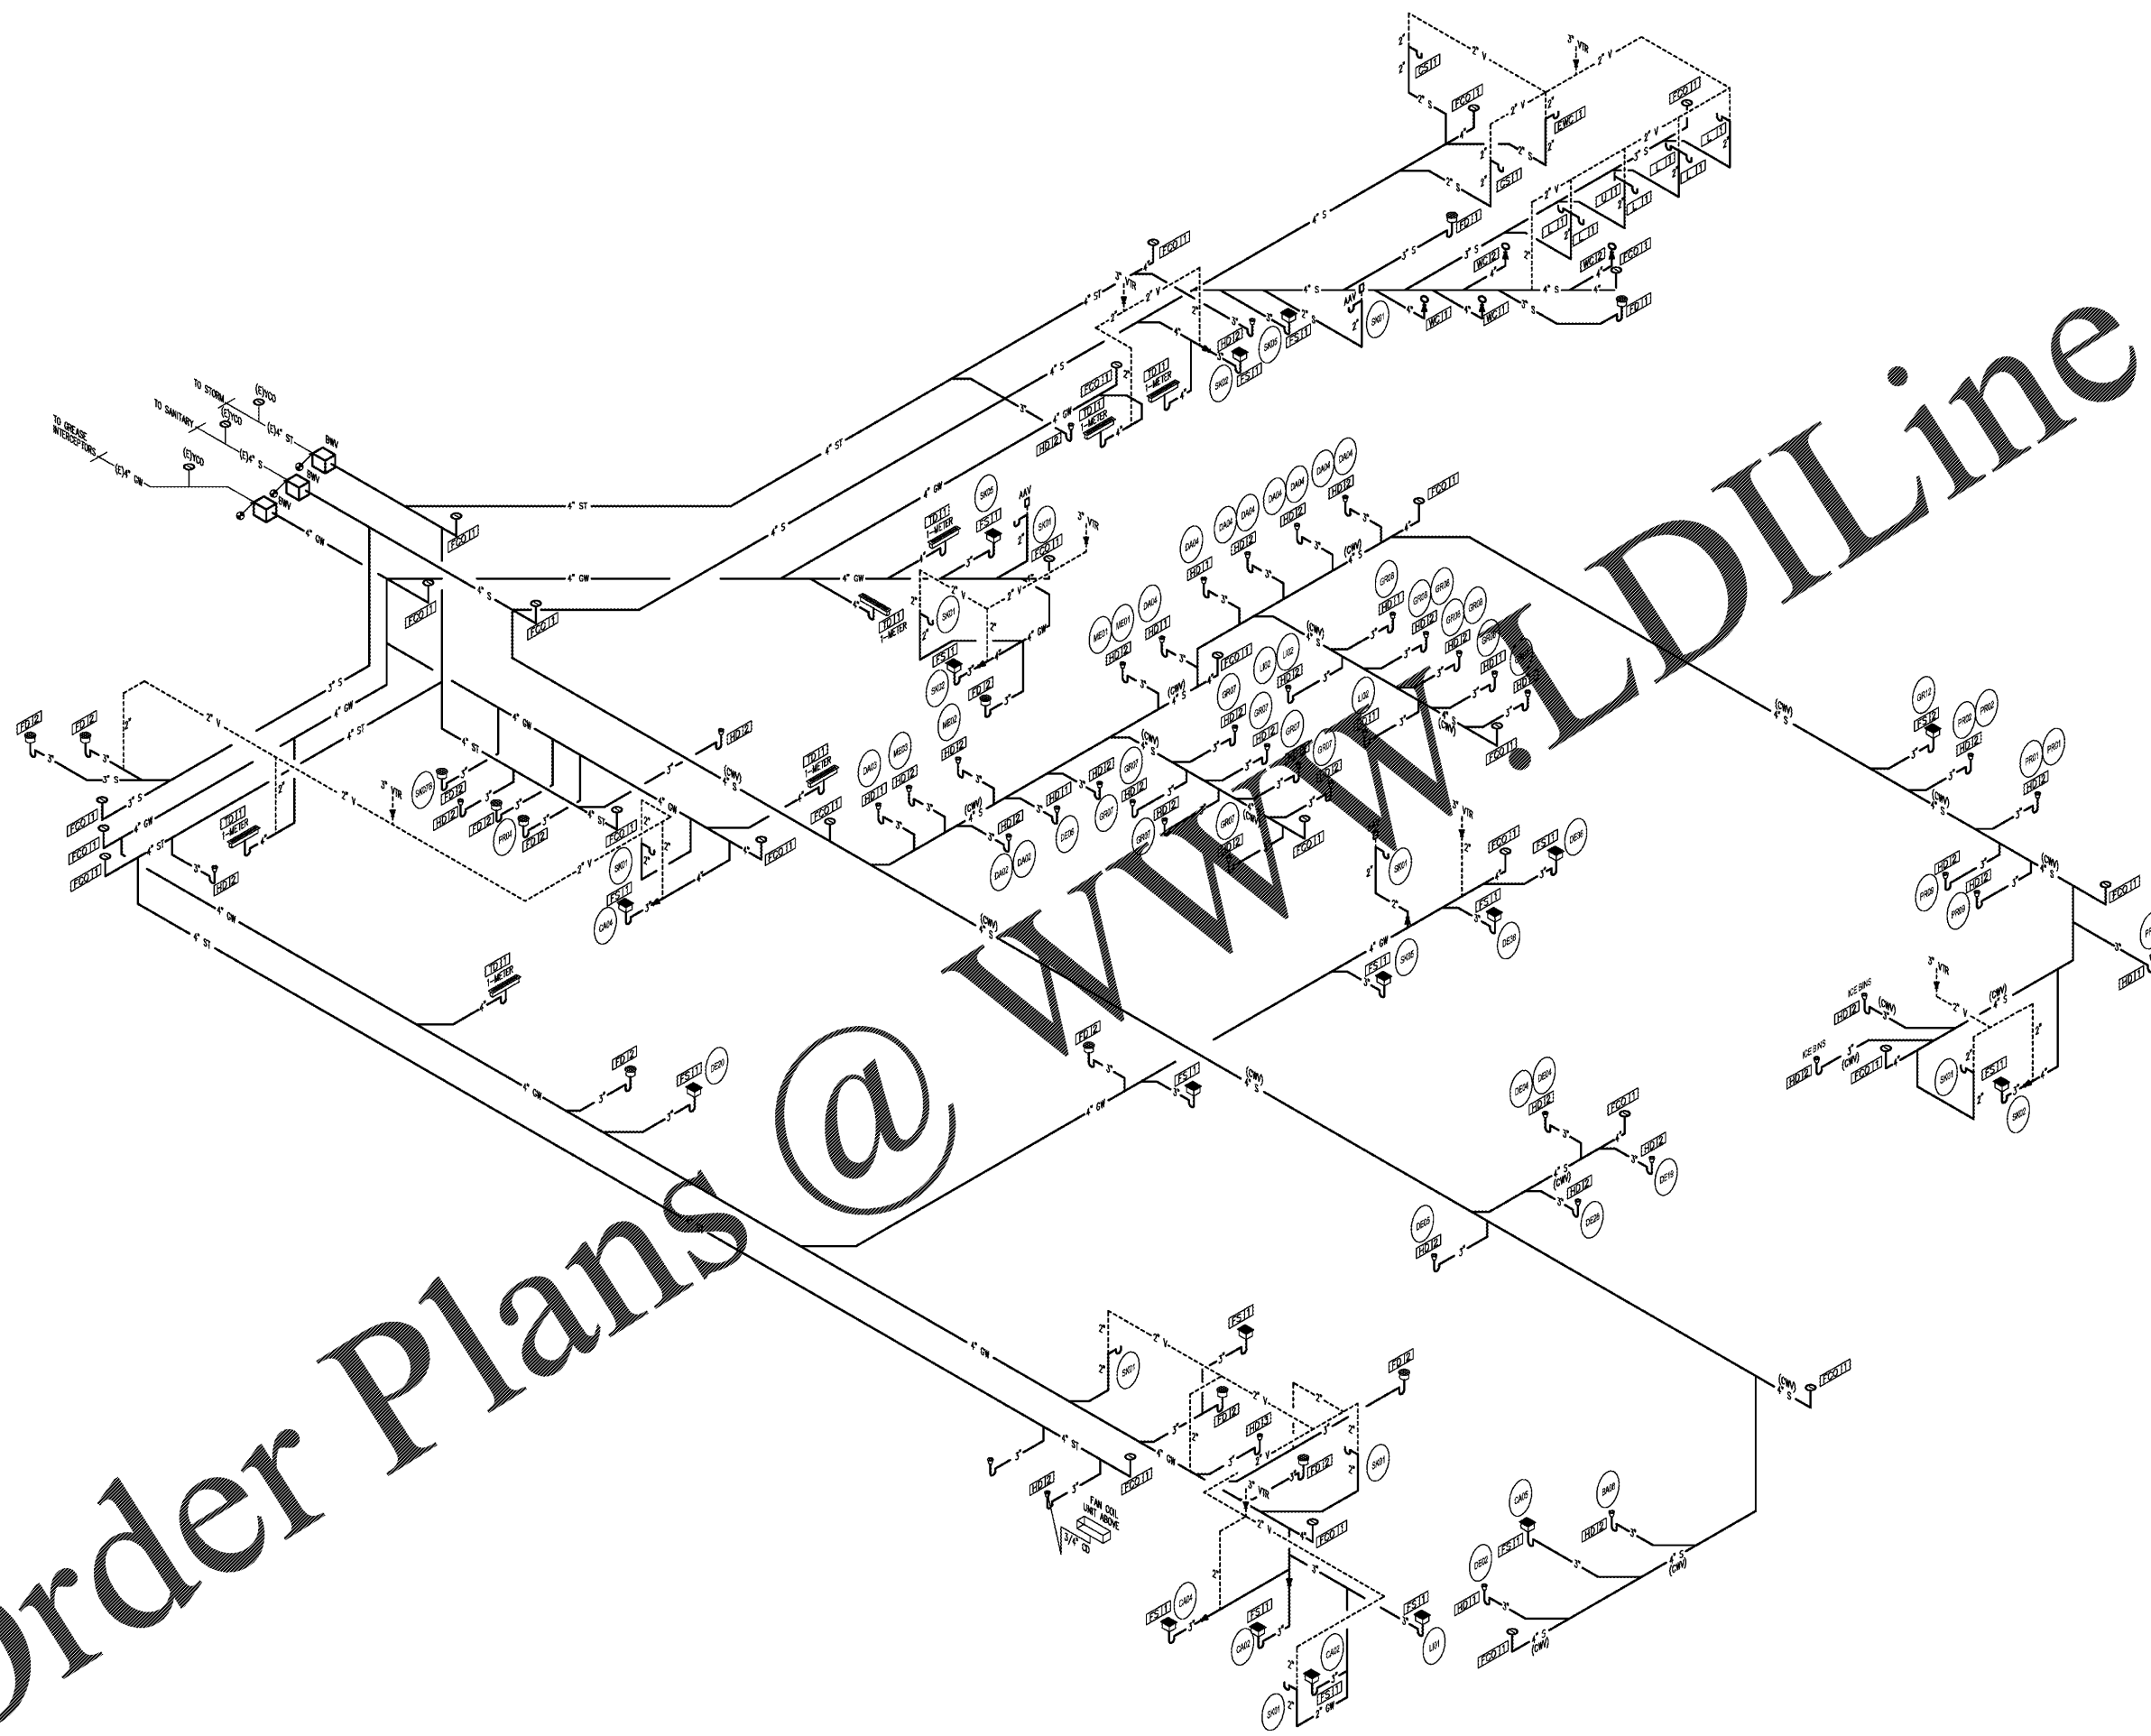


WWW.DLine.com

**DWV ENGINEERING**  
David J. Craber  
10000 Lee Road  
Leesville, VA 22081  
www.dwyer.com  
703-777-5988  
info@dwyer.com

**Lucky's Market**

LUCKY'S MARKET  
6420 NAPLES BLVD.  
NAPLES, FLA. 34108

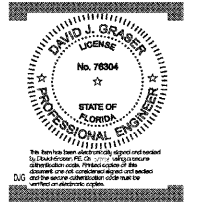

REVISIONS

PERMIT ISSUE  
APRIL 27, 2019  
BID ISSUE 04/27/19  
STORE NUMBER  
57  
WD PROJECT NUMBER  
LKYUF001

P202

DWV AND STORM RISERS