


Order Plans @

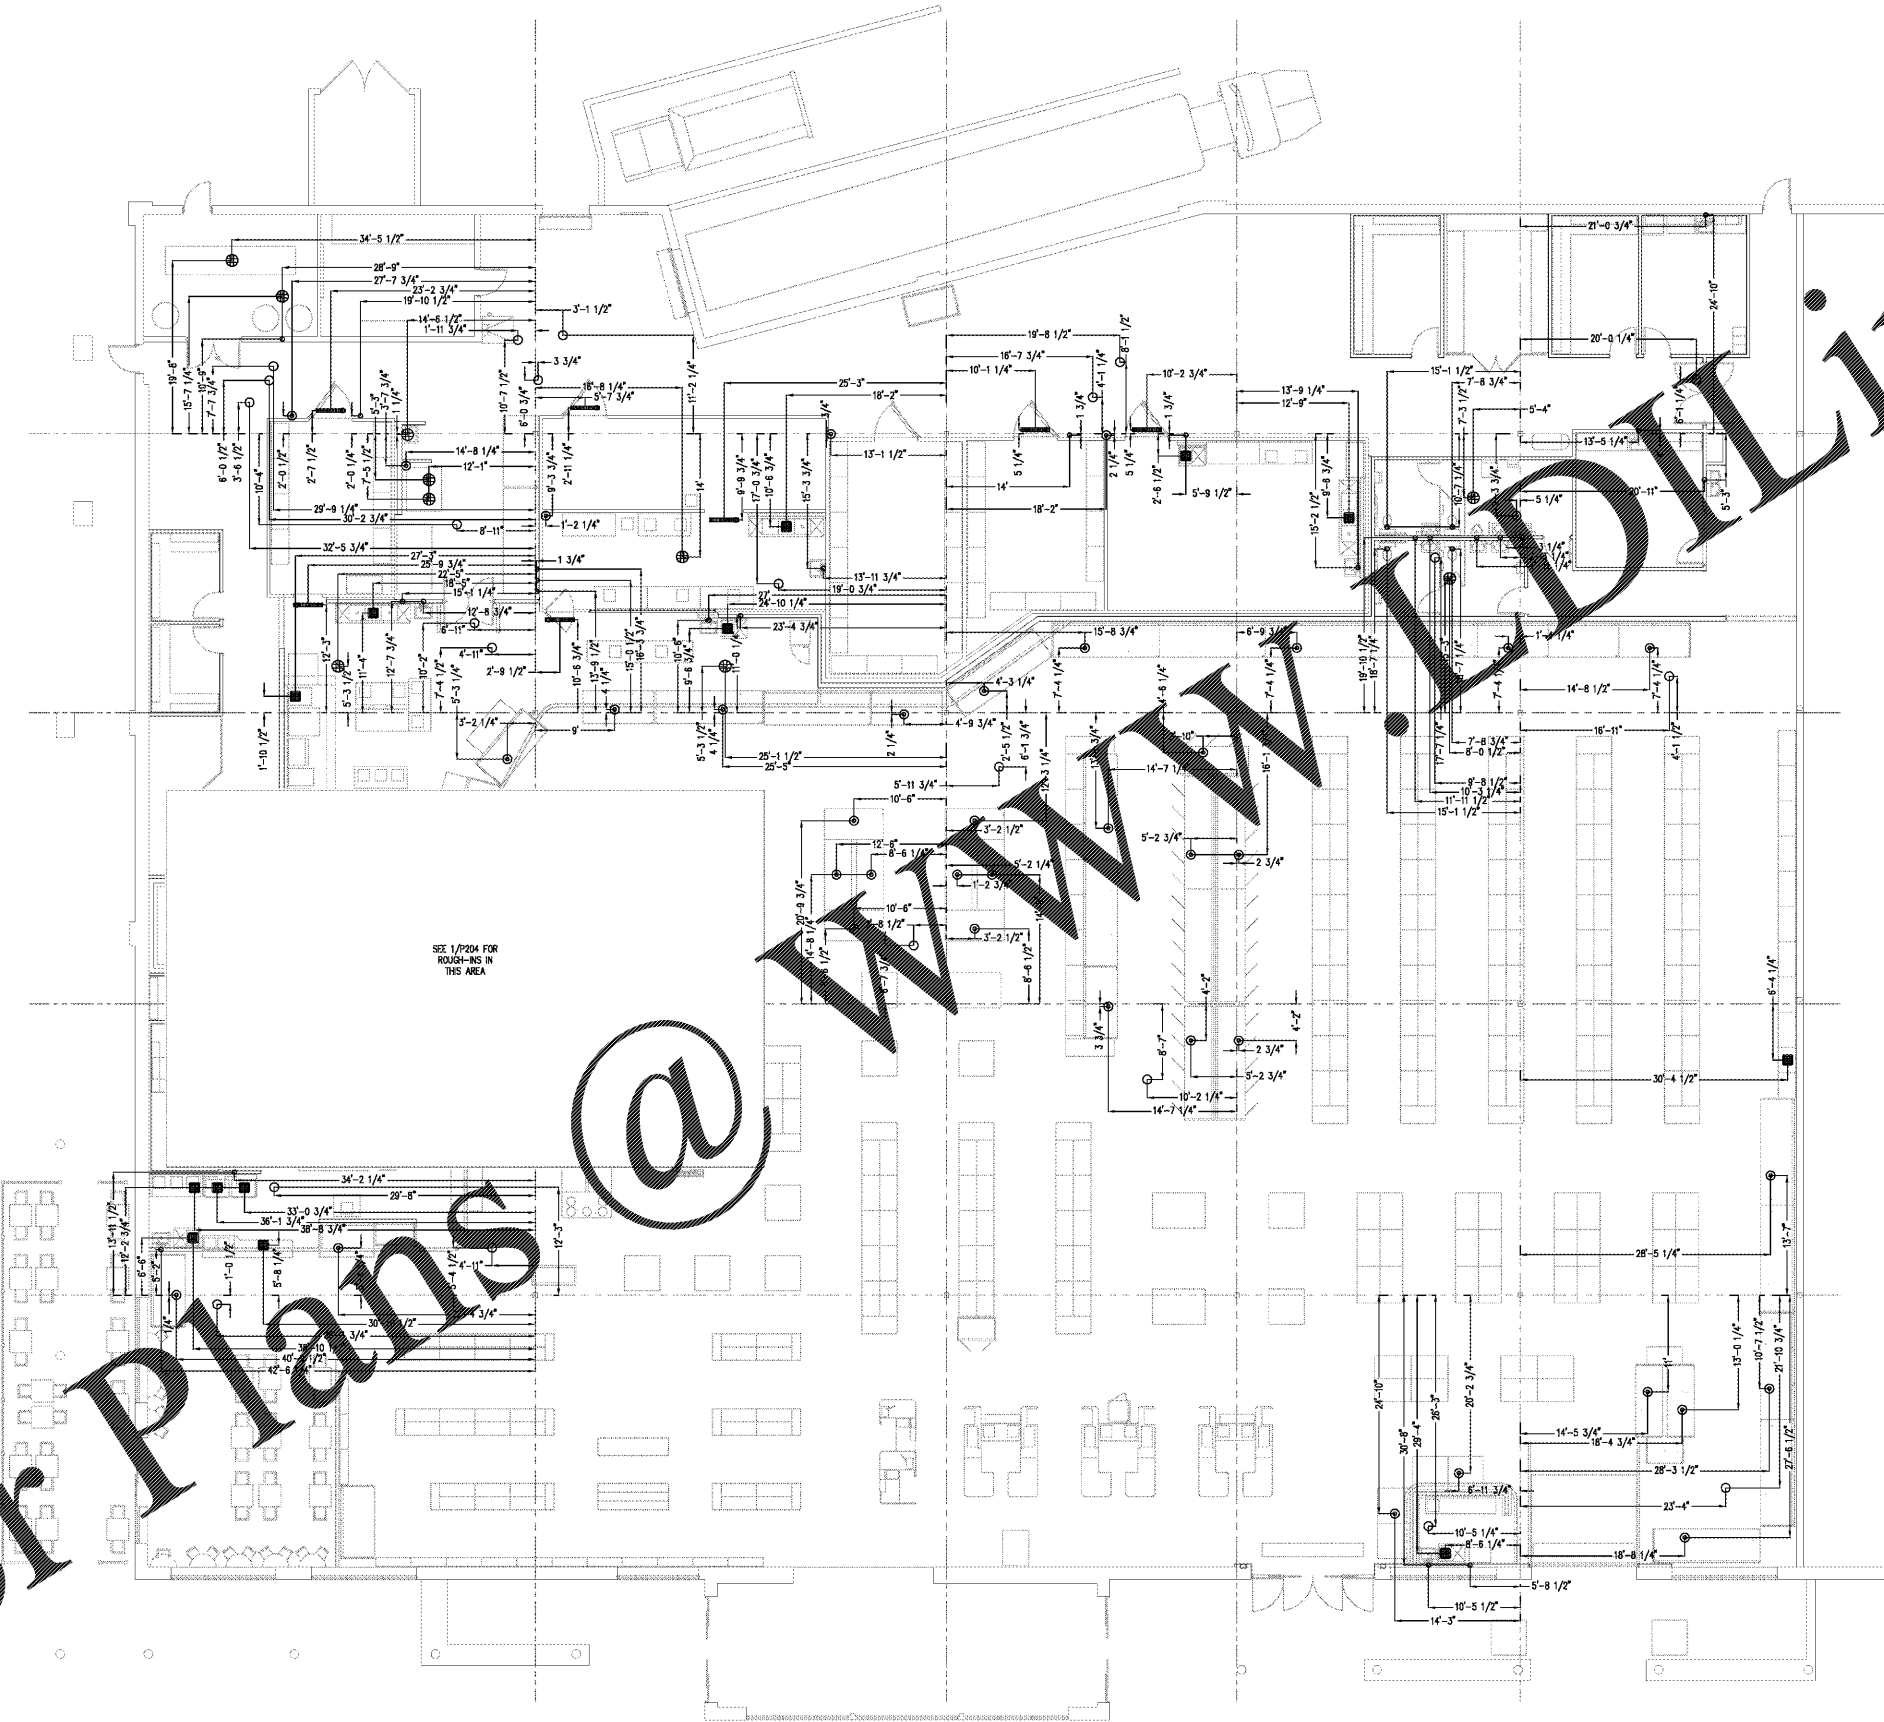


1 PLUMBING ROUGH-IN PLAN
P203 1/2" = 1'-0"



LUCKY'S MARKET

LUCKY'S MARKET
6420 NAPLES BLVD.
NAPLES, FLA. 34109

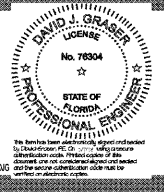

REVISIONS

PERMIT ISSUE
APRIL 27, 2019
BID ISSUE 04/27/19
STORE NUMBER
57
WD PROJECT NUMBER
LKYUF001

P203

PLUMBING ROUGH-IN PLAN