


Order Plans @

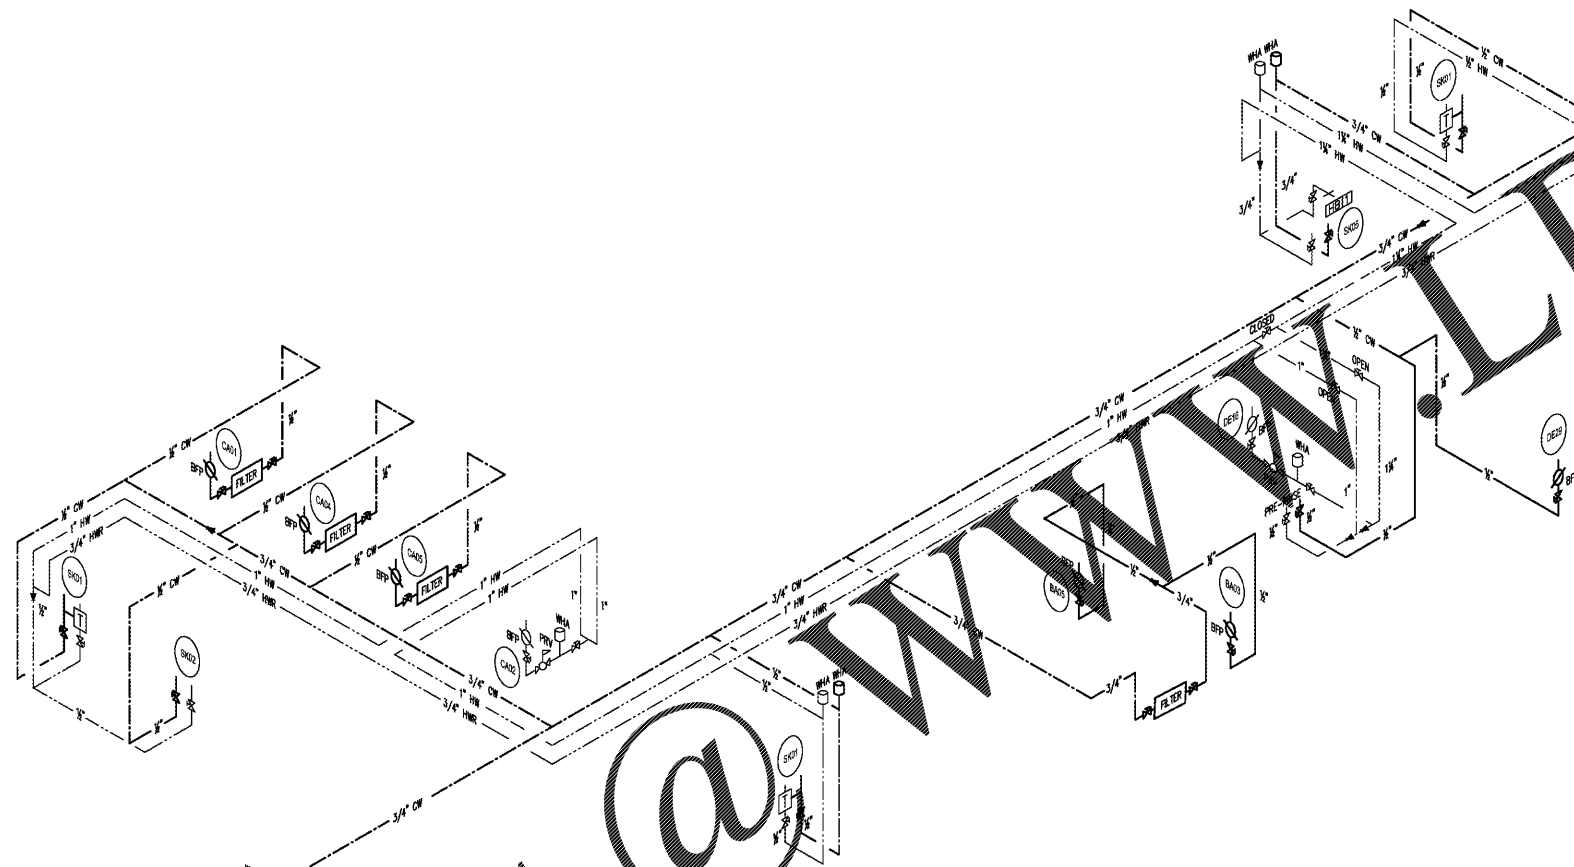

WWW.DILine.com

DAWYER ENGINEERING
David J. Dwyer
10000
Leesville, VA 20105
www.dwyer.com
Phone: 703-777-5988
Fax: info@dwyer.com

Lucky's Market

LUCKY'S MARKET
6420 NAPLES BLVD.
NAPLES, FLA. 34109



REVISIONS

PERMIT ISSUE
APRIL 27, 2019
BID ISSUE 04/27/19
STORE NUMBER
57
WD PROJECT NUMBER
LKYUP001

P303

WATER RISER - PART 2