

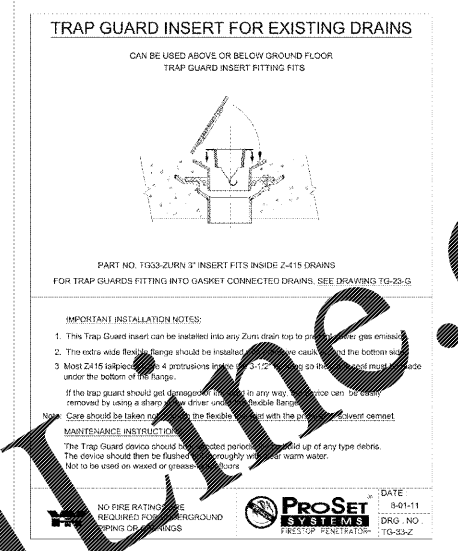



Order Plans

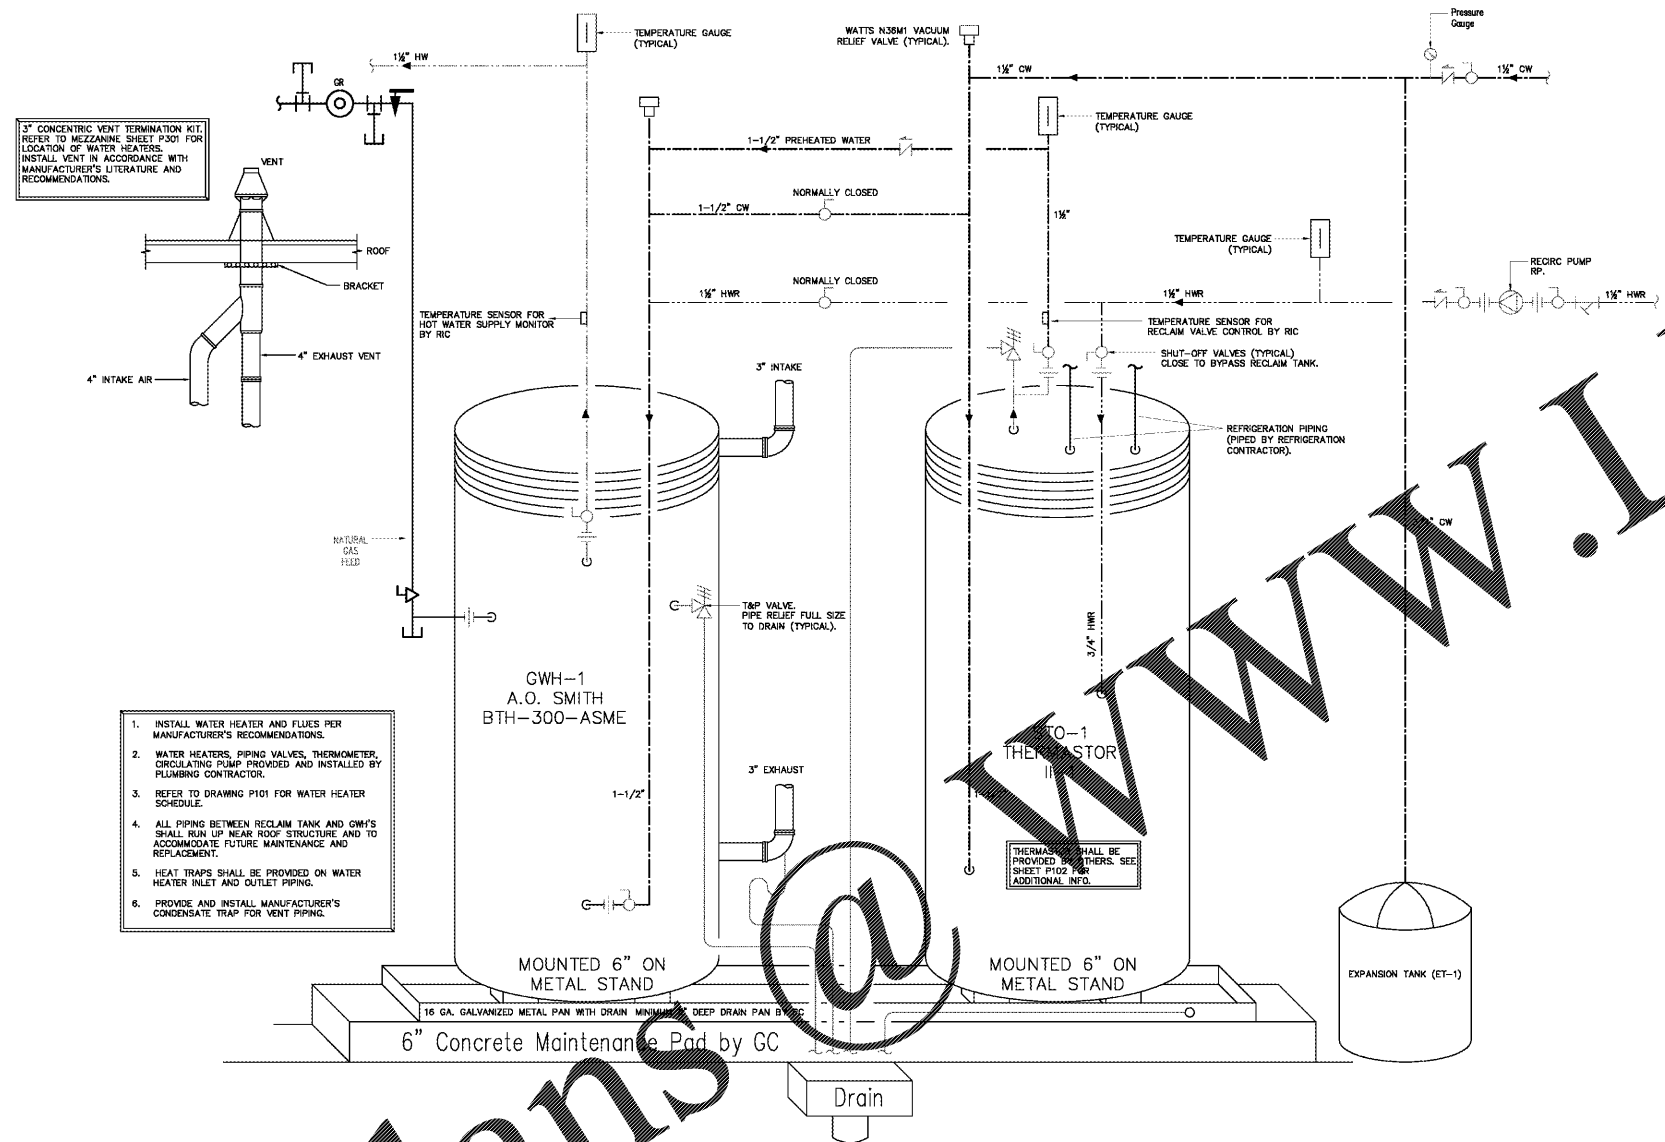


2 TRAP PROTECTION DETAIL
NOTE

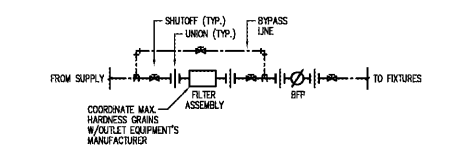

3 WATER FILTER DETAIL
NOTE

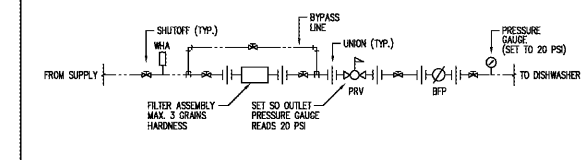


4 DISHWASHER CONNECTION DETAIL
NOTE

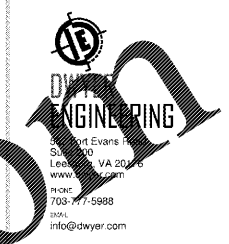

LUCKY'S Market

LUCKY'S MARKET
6420 NAPLES BLVD.
NAPLES, FLA. 34108

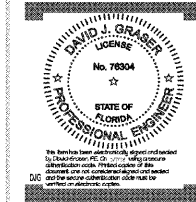

REVISIONS

PERMIT ISSUE
APRIL 27, 2018
BID ISSUE 04/27/18
STORE NUMBER
57
WD PROJECT NUMBER
LKYUP001

P501

PLUMBING DETAILS - SHEET 1