


1/31/2018 1:58:26 PM

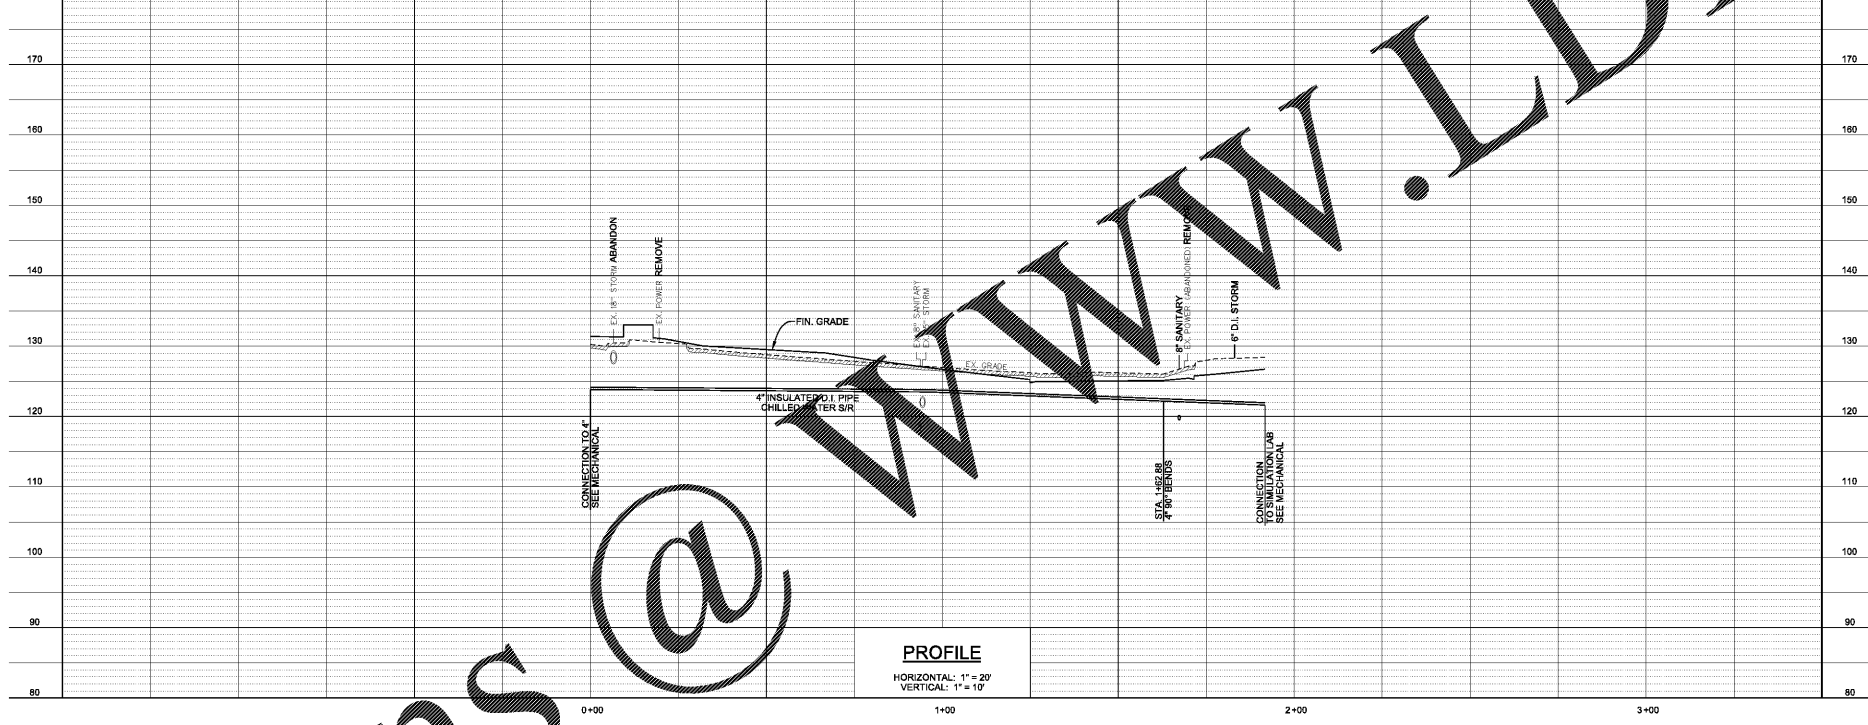

PROFILE

HORIZONTAL: 1" = 20'
 VERTICAL: 1" = 10'

CHILLED WATER
 PROFILE

C1.17

SIMULATION LABORATORY
 BUILDING - USA JOB #16-07
 MOBILE, ALABAMA
ABC #2017372
GMC # AMOB160019

ISSUE	DATE
ISSUE FOR BID	2018.05.25

DRAWN BY: JHL
 CHECKED BY: JRT



2701 1st Avenue S
 Birmingham, AL 35233
 T 205.879.4462
 GMCNETWORK.COM



Order Plans @ www.LDILine.com