
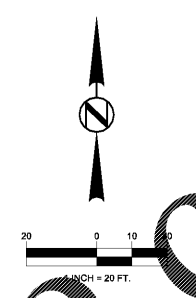


1/31/2018 1:58:26 PM

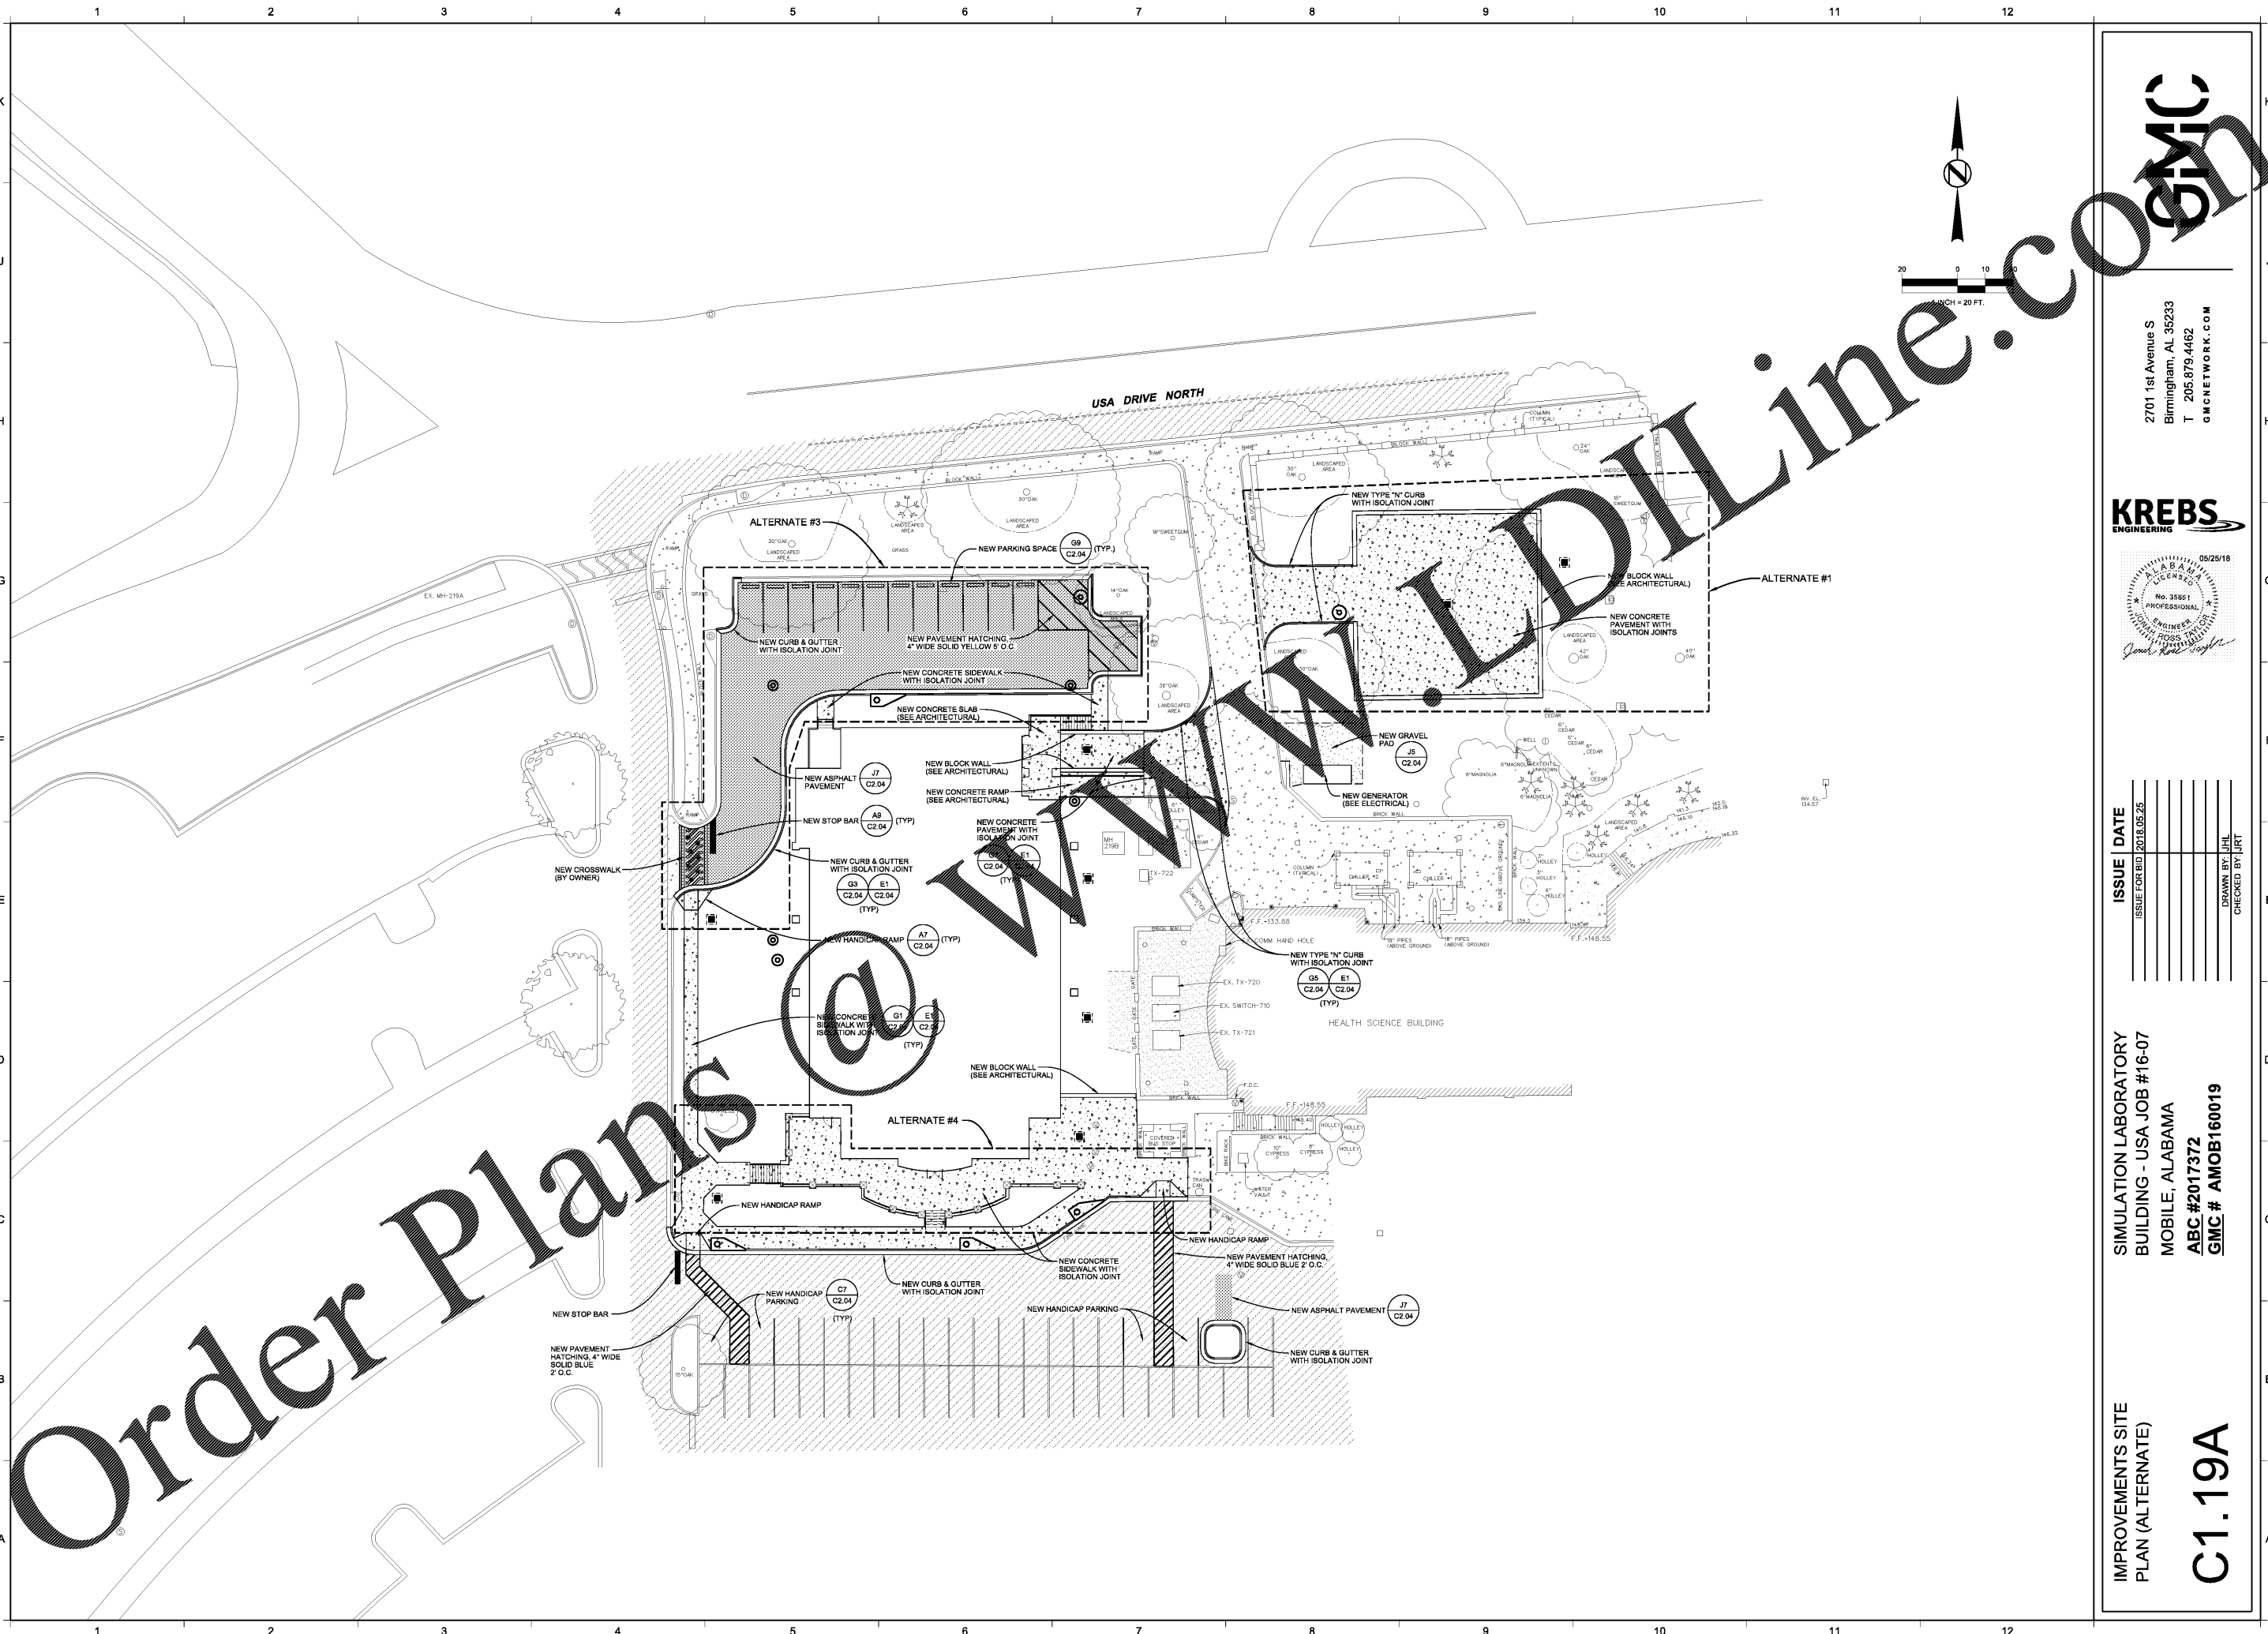

www.dline.com

Order Plans

2701 1st Avenue S
Birmingham, AL 35233
T 205.879.4462
GMCNETWORK.COM

KREBS
ENGINEERING



ISSUE	DATE
ISSUE FOR BID	2018.05.25

SIMULATION LABORATORY
BUILDING - USA JOB #16-07
MOBILE, ALABAMA
ABC #2017372
GMC # AMOB160019

IMPROVEMENTS SITE
PLAN (ALTERNATE)

C1.19A

DRAWN BY: JHL
CHECKED BY: JRT