

5/25/2018 4:15:09 PM


A B C D E F G H J K

1 2 3 4 5 6 7 8 9 10 11 12

Order Plans

WWW.DILine.COM GMC

A3 FURNITURE PLAN - LEVEL 1
SCALE: 1/8" = 1'-0"

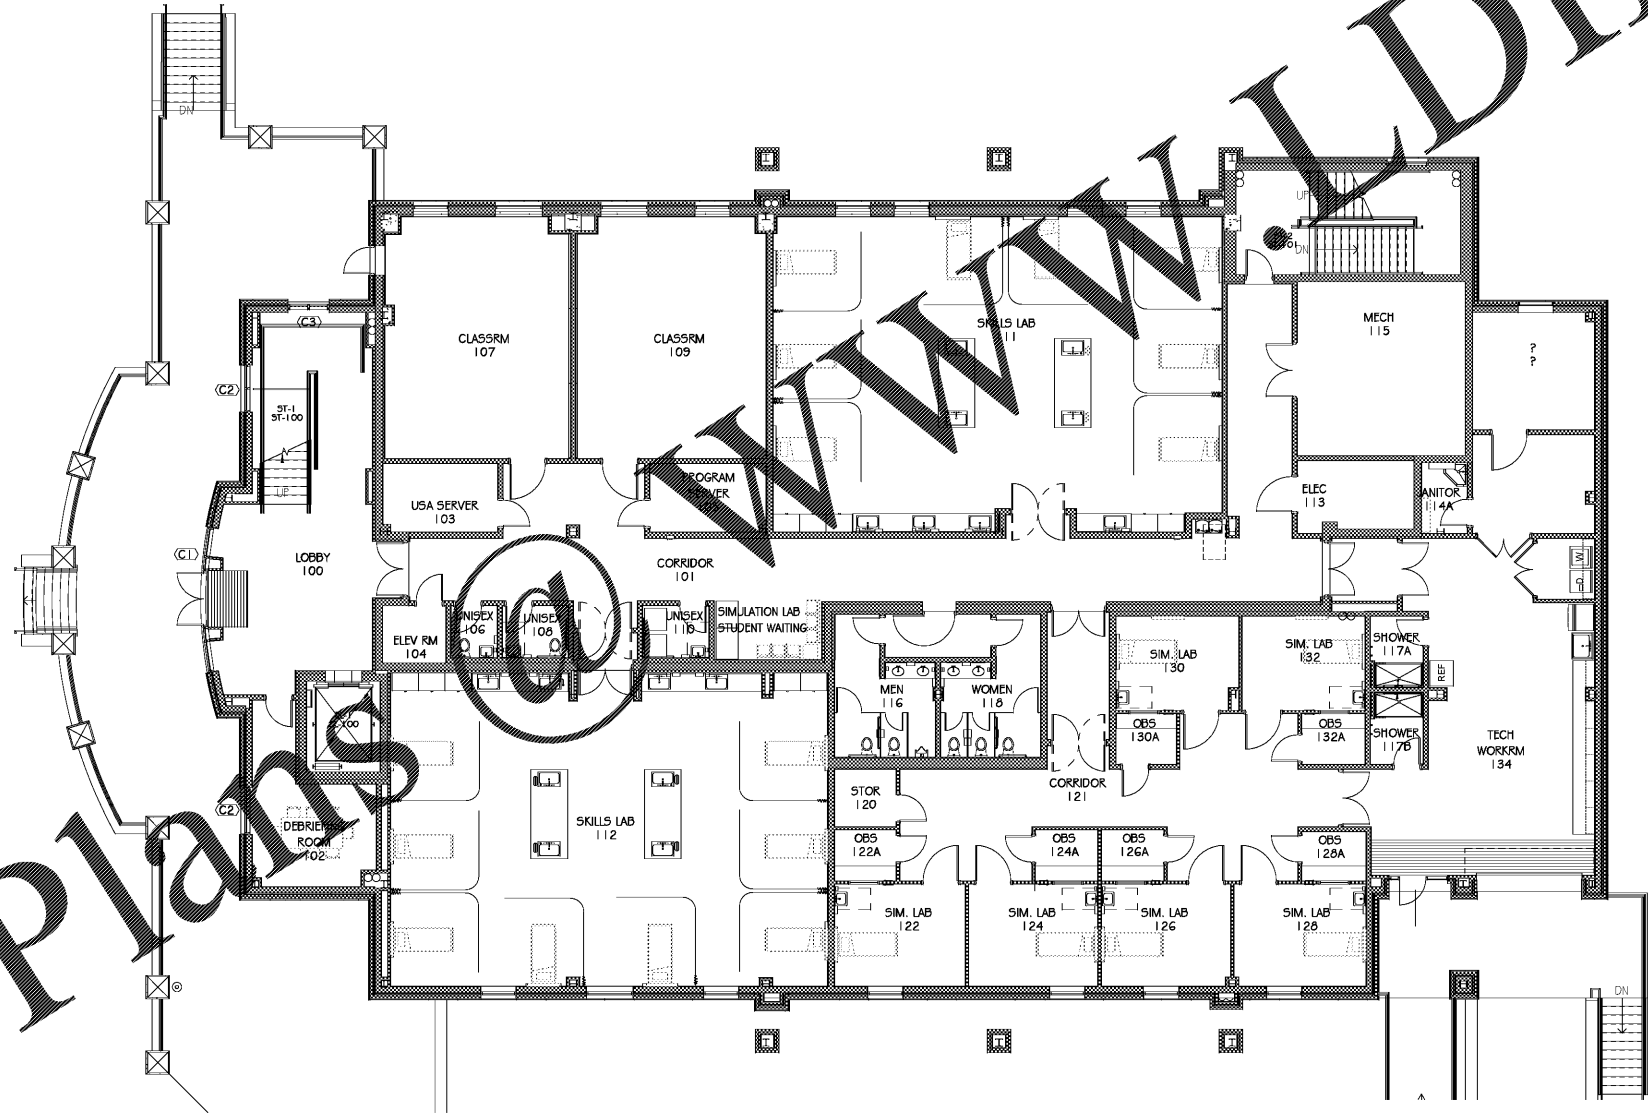

FURNITURE SHOWN FOR REFERENCE ONLY,
NOT IN CONTRACT - N.I.C.

FURNITURE PLAN -
LEVEL 1 - FOR
REFERENCE ONLY

A8.10
Sheet of



SIMULATION LABORATORY
BUILDING - USA JOB #16-07
MOBILE, ALABAMA
ABC #2017372
GMC # AMOB160019

ISSUE	DATE
ISSUE FOR BID	2018.05.25

DRAWN BY: JPH/DEL
CHECKED BY: JMC/SJS/JW

2701 1st Avenue S
Birmingham, AL 35233
T 205.879.4462
GMCNETWORK.COM

