



DATE: 5/22/18

**PMA Engineering**  
 4779 SHAWNEE MILLS RD  
 SUITE 200  
 LAWRENCEVILLE, GA 30046  
 (770) 962-8888  
 WWW.PMAENGINEERING.COM



**AMC MADISON YARDS 8**  
 AMC NEW BUILD  
 905 MEMORIAL DRIVE SE  
 ATLANTA, GA 30316




REV	DATE	DESCRIPTION

ORIGINAL ISSUE DATE: 01/21/2018

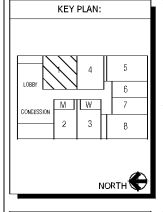


SHEET TITLE:  
**TYPICAL DETAILS**


SHEET NUMBER:  
**PLFS0.5**

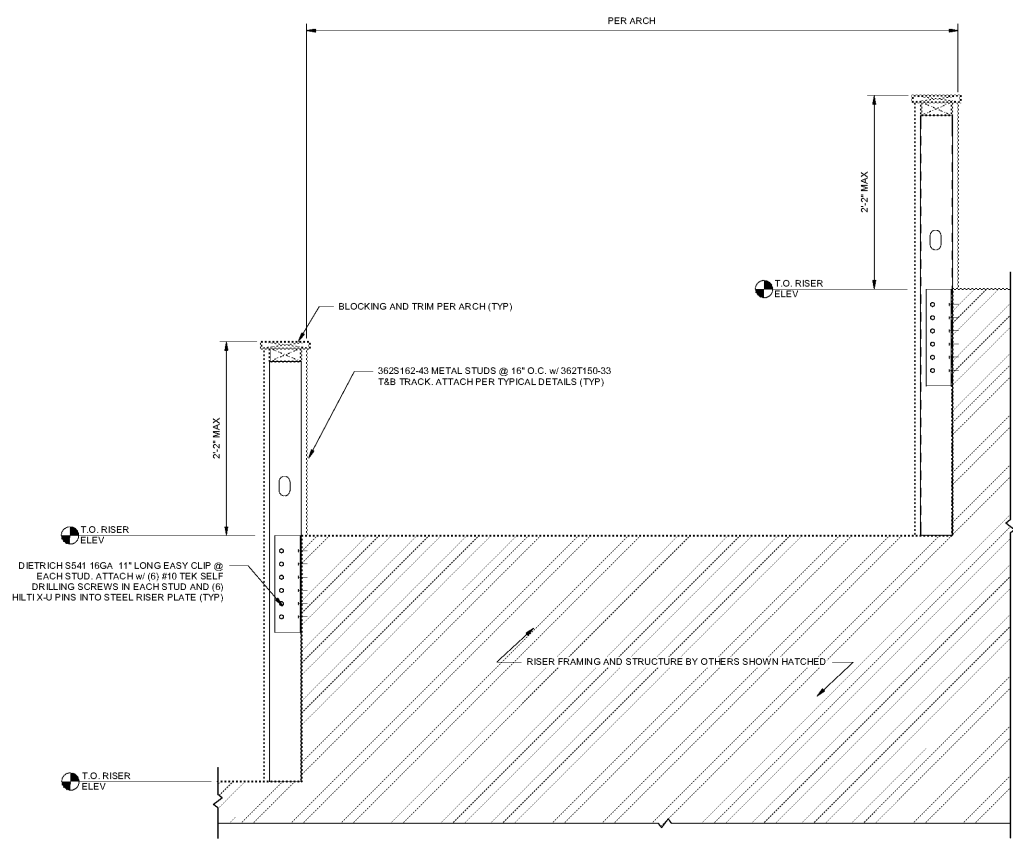

1 TYPICAL GUARD WALL FRAMING SECTION  
 1/1/2" = 1'-0"

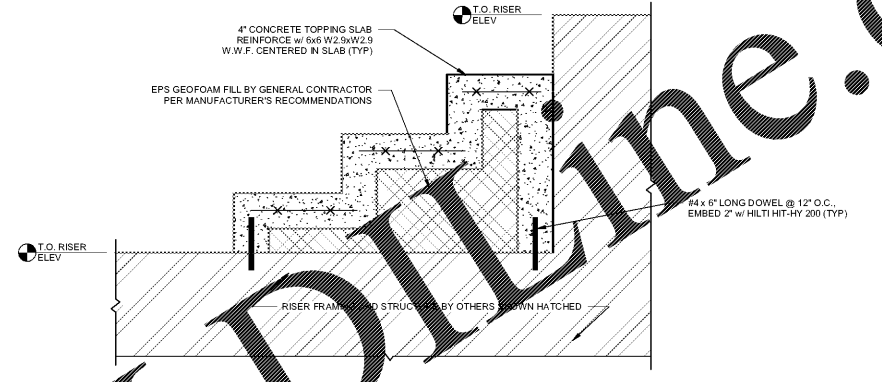

2 TYPICAL STAIR FRAMING SECTION  
 1/1/2" = 1'-0"

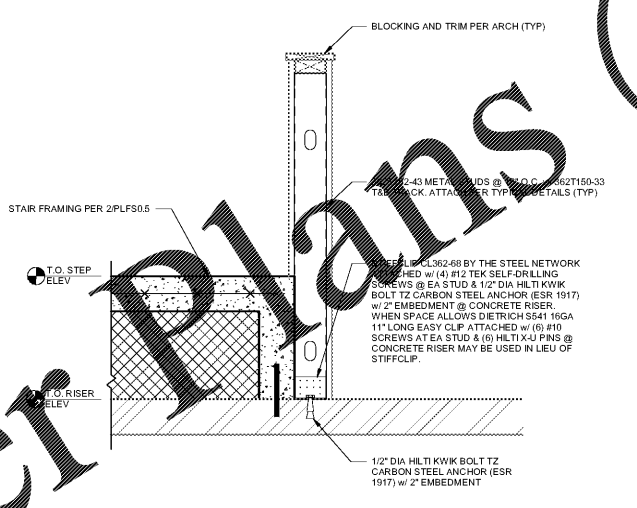

3 STAIR SECTION  
 1/1/2" = 1'-0"

4 NOT USED

Order Plans @ [www.LDOnline.com](http://www.LDOnline.com)