


SEE SCREEN STRUCTURE SUPPORT  
DETAILS FOR LATERAL STRUT SUPPORT  
ATTACHMENT TO BUILDING STRUCTURE

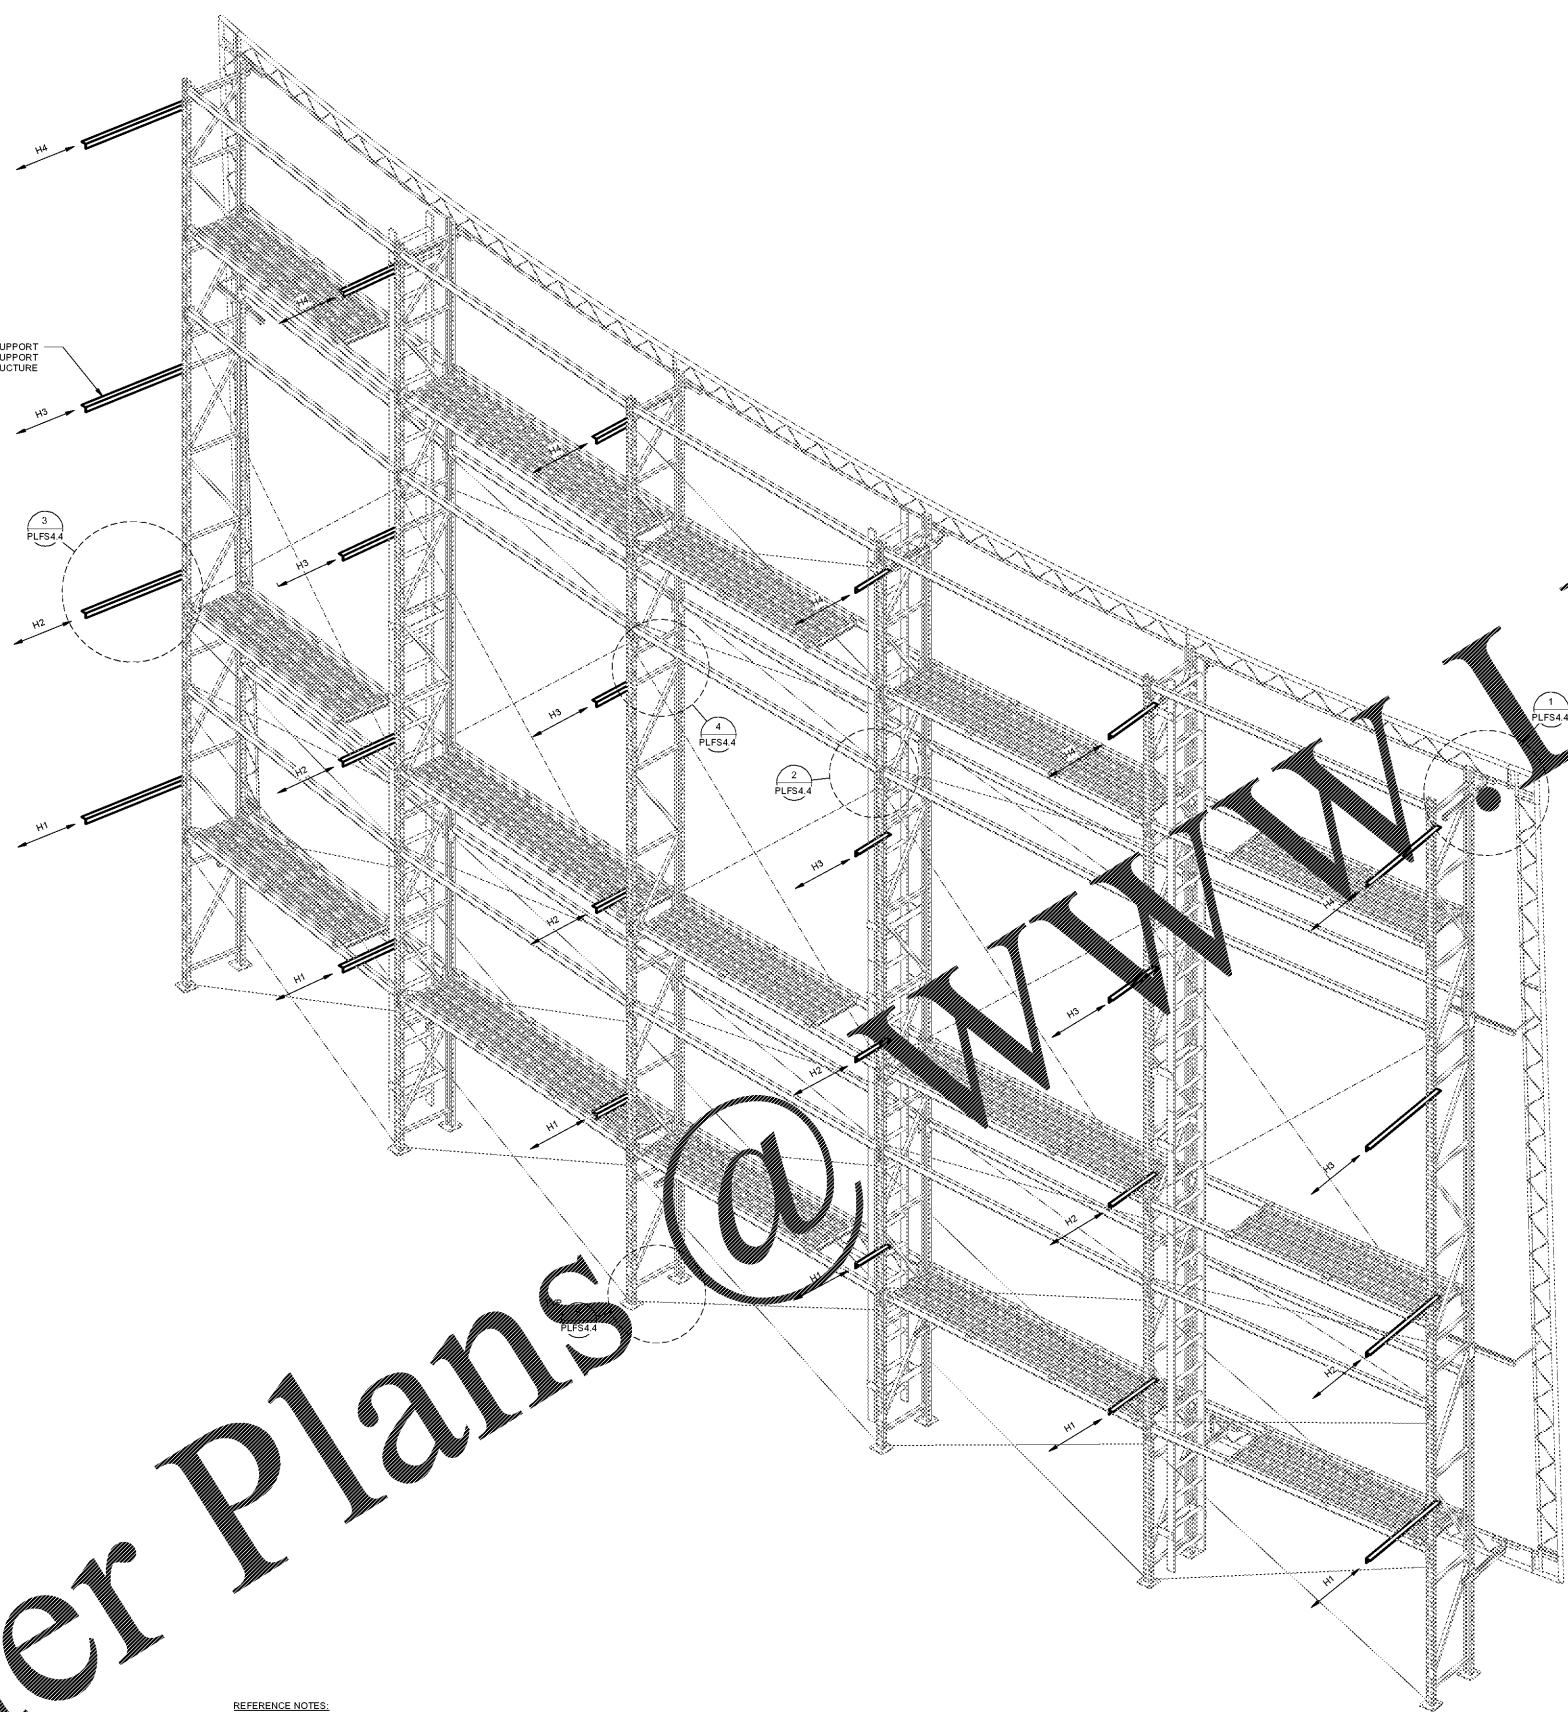

**REFERENCE NOTES:**

1. SEE SHEET PLFS0.1 FOR STRUCTURAL GENERAL NOTES.
2. SEE SHEET PLFS4.3 FOR SCREEN STRUCTURE SUPPORT DETAILS.
3. SEE SHEET PLFS4.6 FOR SCREEN SHAKER DETAILS.

LATERAL STRUT REACTION TABLE (KIPS)	
LOCATION	LATERAL (SEISMIC)
H1	± 0.056
H2	± 0.105
H3	± 0.126
H4	± 0.172

**NOTE:**  
LATERAL (SEISMIC) REACTIONS INCLUDE OVERSTRENGTH  
FACTOR, OMEGA = 1.75 FOR SIGNS & BILLBOARDS.

**GEORGIA REGISTERED PROFESSIONAL ENGINEER**  
No. RE0011780  
JEREMY D. PARRISH  
DATE: 5/22/18

**PMA Engineering**  
4772 SHAWNEE MILLS ROAD  
ROSELAND, GA 30087  
WWW.PMAENGINEERING.COM  
(770) 328-1177



**AMC MADISON YARDS 8**


AMC NEW BUILD  
905 MEMORIAL DRIVE SE  
ATLANTA, GA 30316

**amc**

American Multi-Cinema,  
Inc.  
One AMC Way  
11500 Ash Street  
Leawood, KS 66211

REV	DATE	DESCRIPTION

ORIGINAL ISSUE DATE: 01/17/2018

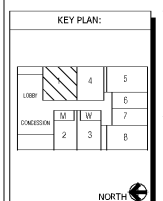

**SHEET TITLE:**  
SCREEN  
STRUCTURE  
BACK  
ISOMETRIC

**SHEET NUMBER:**  
PLFS4.2

Order Plans @ [www.LDILine.com](http://www.LDILine.com)