


STANDARD

FE-4  
WAYNE  
OCTOBER 2017  
STANDARDS



VEEEDER-ROOT DETAILS  
DATE: MARCH, 2018  
SCALE: N/A  
FILE NAME: 18-Moc80016\_FE-4  
DATE: \_\_\_\_\_  
No. | REVISION | \_\_\_\_\_  
508 SC - 72  
GREENWOOD SOUTH CAROLINA

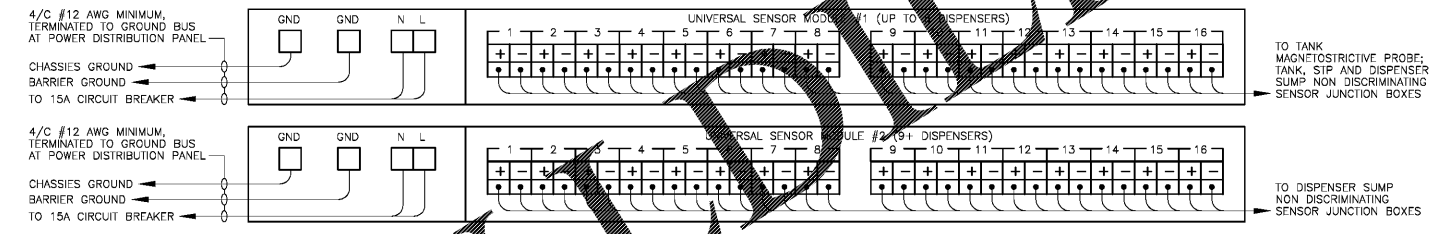


VEEEDER-ROOT TLS-450PLUS MONITOR

VEEEDER-ROOT TLS-450PLUS EQUIPMENT SCHEDULE FOR 2 DOUBLE WALL FIBERGLASS TANKS AND DISPENSERS  
E-0 PRODUCT

DESCRIPTION	DISPENSER QUANTITY						VEEEDER-ROOT PART NO.
	4	5	6	8	10	12	
TLS-450PLUS CONSOLE WITH SOFTWARE AND PRINTER	1	1	1	1	1	1	860091-301 333545-001
UNIVERSAL SENSOR MODULE	1	1	1	2	2	2	332812-001
RS 232 CARD	1	1	1	1	1	1	329362-001
MAGNETOSTRICTIVE PROBE MAG1 (10 FT) FOR GASOLINE/DIESEL/E-0	4	4	4	4	4	4	846390-110
4" MAGNETOSTRICTIVE PROBE FLOAT KIT WITH 5' CABLE FOR GASOLINE/DIESEL/E-0	4	4	4	4	4	4	886100-010 848400-011
NON DISCRIMINATING TANK INTERSTITIAL SPACE SENSOR (DRY)	2	2	2	2	2	2	794390-409
NON DISCRIMINATING CONTAINMENT SUMP SENSOR	8	9	10	12	14	16	794380-208
WEATHERPROOF JUNCTION BOX WITH 3/4" NPT THREADS, CROUS-HINDS CAT. NO. GRFX-229, WITH COVER GRF-110 AND GASKET GASK 643	AS REQ'D.	AS REQ'D.	AS REQ'D.	AS REQ'D.	AS REQ'D.	AS REQ'D.	-

- NOTES:
- REFER TO VEEEDER-ROOT TLS-450PLUS DOCUMENTATION FOR ADDITIONAL INSTALLATION REQUIREMENTS.
  - INTRINSICALLY SAFE WIRING BETWEEN TLS-450PLUS AND THE PROBES AND THE SENSORS SHALL BE IN A MINIMUM 3/4" RIGID STEEL CONDUIT WITH LIQUID TIGHT CONNECTORS AND JUNCTION BOXES. A SHIELDED CABLE #18 AWG MINIMUM SUCH AS BFLDEN#88760, CAROL#C2534 OR EQUIVALENT HAS TO BE USED FOR PROBES AND SENSORS WIRING. ALL OTHER WIRING TO BE PERFORMED TO THE HAZARDOUS AREA CLASSIFICATION STANDARDS. ALL WIRES TO BE GAS, OIL AND WATER RESISTANT.
  - ALL WIRING FROM THE DISPENSERS AREA AND PETROLEUM TANK AREA TO THE ELECTRICAL ROOM HAS TO BE CONTINUOUS.
  - ALL WIRES FOR LIQUID/VAPOR MONITORING SYSTEM HAVE TO BE IDENTIFIED AS PER SYSTEM MANUFACTURER REQUIREMENTS.
  - REFER TO OTHER ELECTRICAL DRAWINGS FOR CONTROL WIRING DIAGRAMS.

**Galloway**  
Planning, Architecture, Engineering,  
6102 S. Willow Drive, Suite 320  
Greenwood Village, CO 80111  
303.770.3900  
www.gallowayUS.com

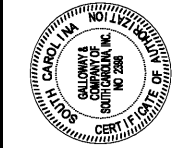

**MURPHY USA**  
MURPHY OIL U.S.A. INC.  
200 EAST PEACH STREET  
EL DORADO, ARKANSAS 71730

Order Plans @ [www.dwgline.com](http://www.dwgline.com)