



LOVE'S TRAVEL STOP
 I-75 EXIT 310 @ UNION GROVE ROAD
 CALHOUN, GEORGIA



C-2


LEGEND FOR PROPOSED IMPROVEMENTS

- PROPERTY LINE / R.O.W.
- PROPOSED BUILDING
- PROPOSED CURB AND GUTTER
- PROPOSED SAW CUT JOINT
- PROPOSED SIDEWALK SAWED CONTRACTION JOINT
- PROPOSED EXTRA HEAVY DUTY ASPHALT PAVEMENT
- PROPOSED HEAVY DUTY ASPHALT PAVEMENT
- PROPOSED MEDIUM DUTY ASPHALT PAVEMENT
- PROPOSED LIGHT DUTY ASPHALT PAVEMENT
- PROPOSED EXTRA HEAVY DUTY CONCRETE PAVEMENT
- PROPOSED HEAVY DUTY CONCRETE PAVEMENT
- PROPOSED LIGHT DUTY CONCRETE PAVEMENT
- PROPOSED ROADWAY WIDENING ASPHALT PAVEMENT
- PROPOSED GRAVEL DRIVEWAY

EXISTING LEGEND


CALHOUN, GA
 VICINITY MAP (N.T.S.)

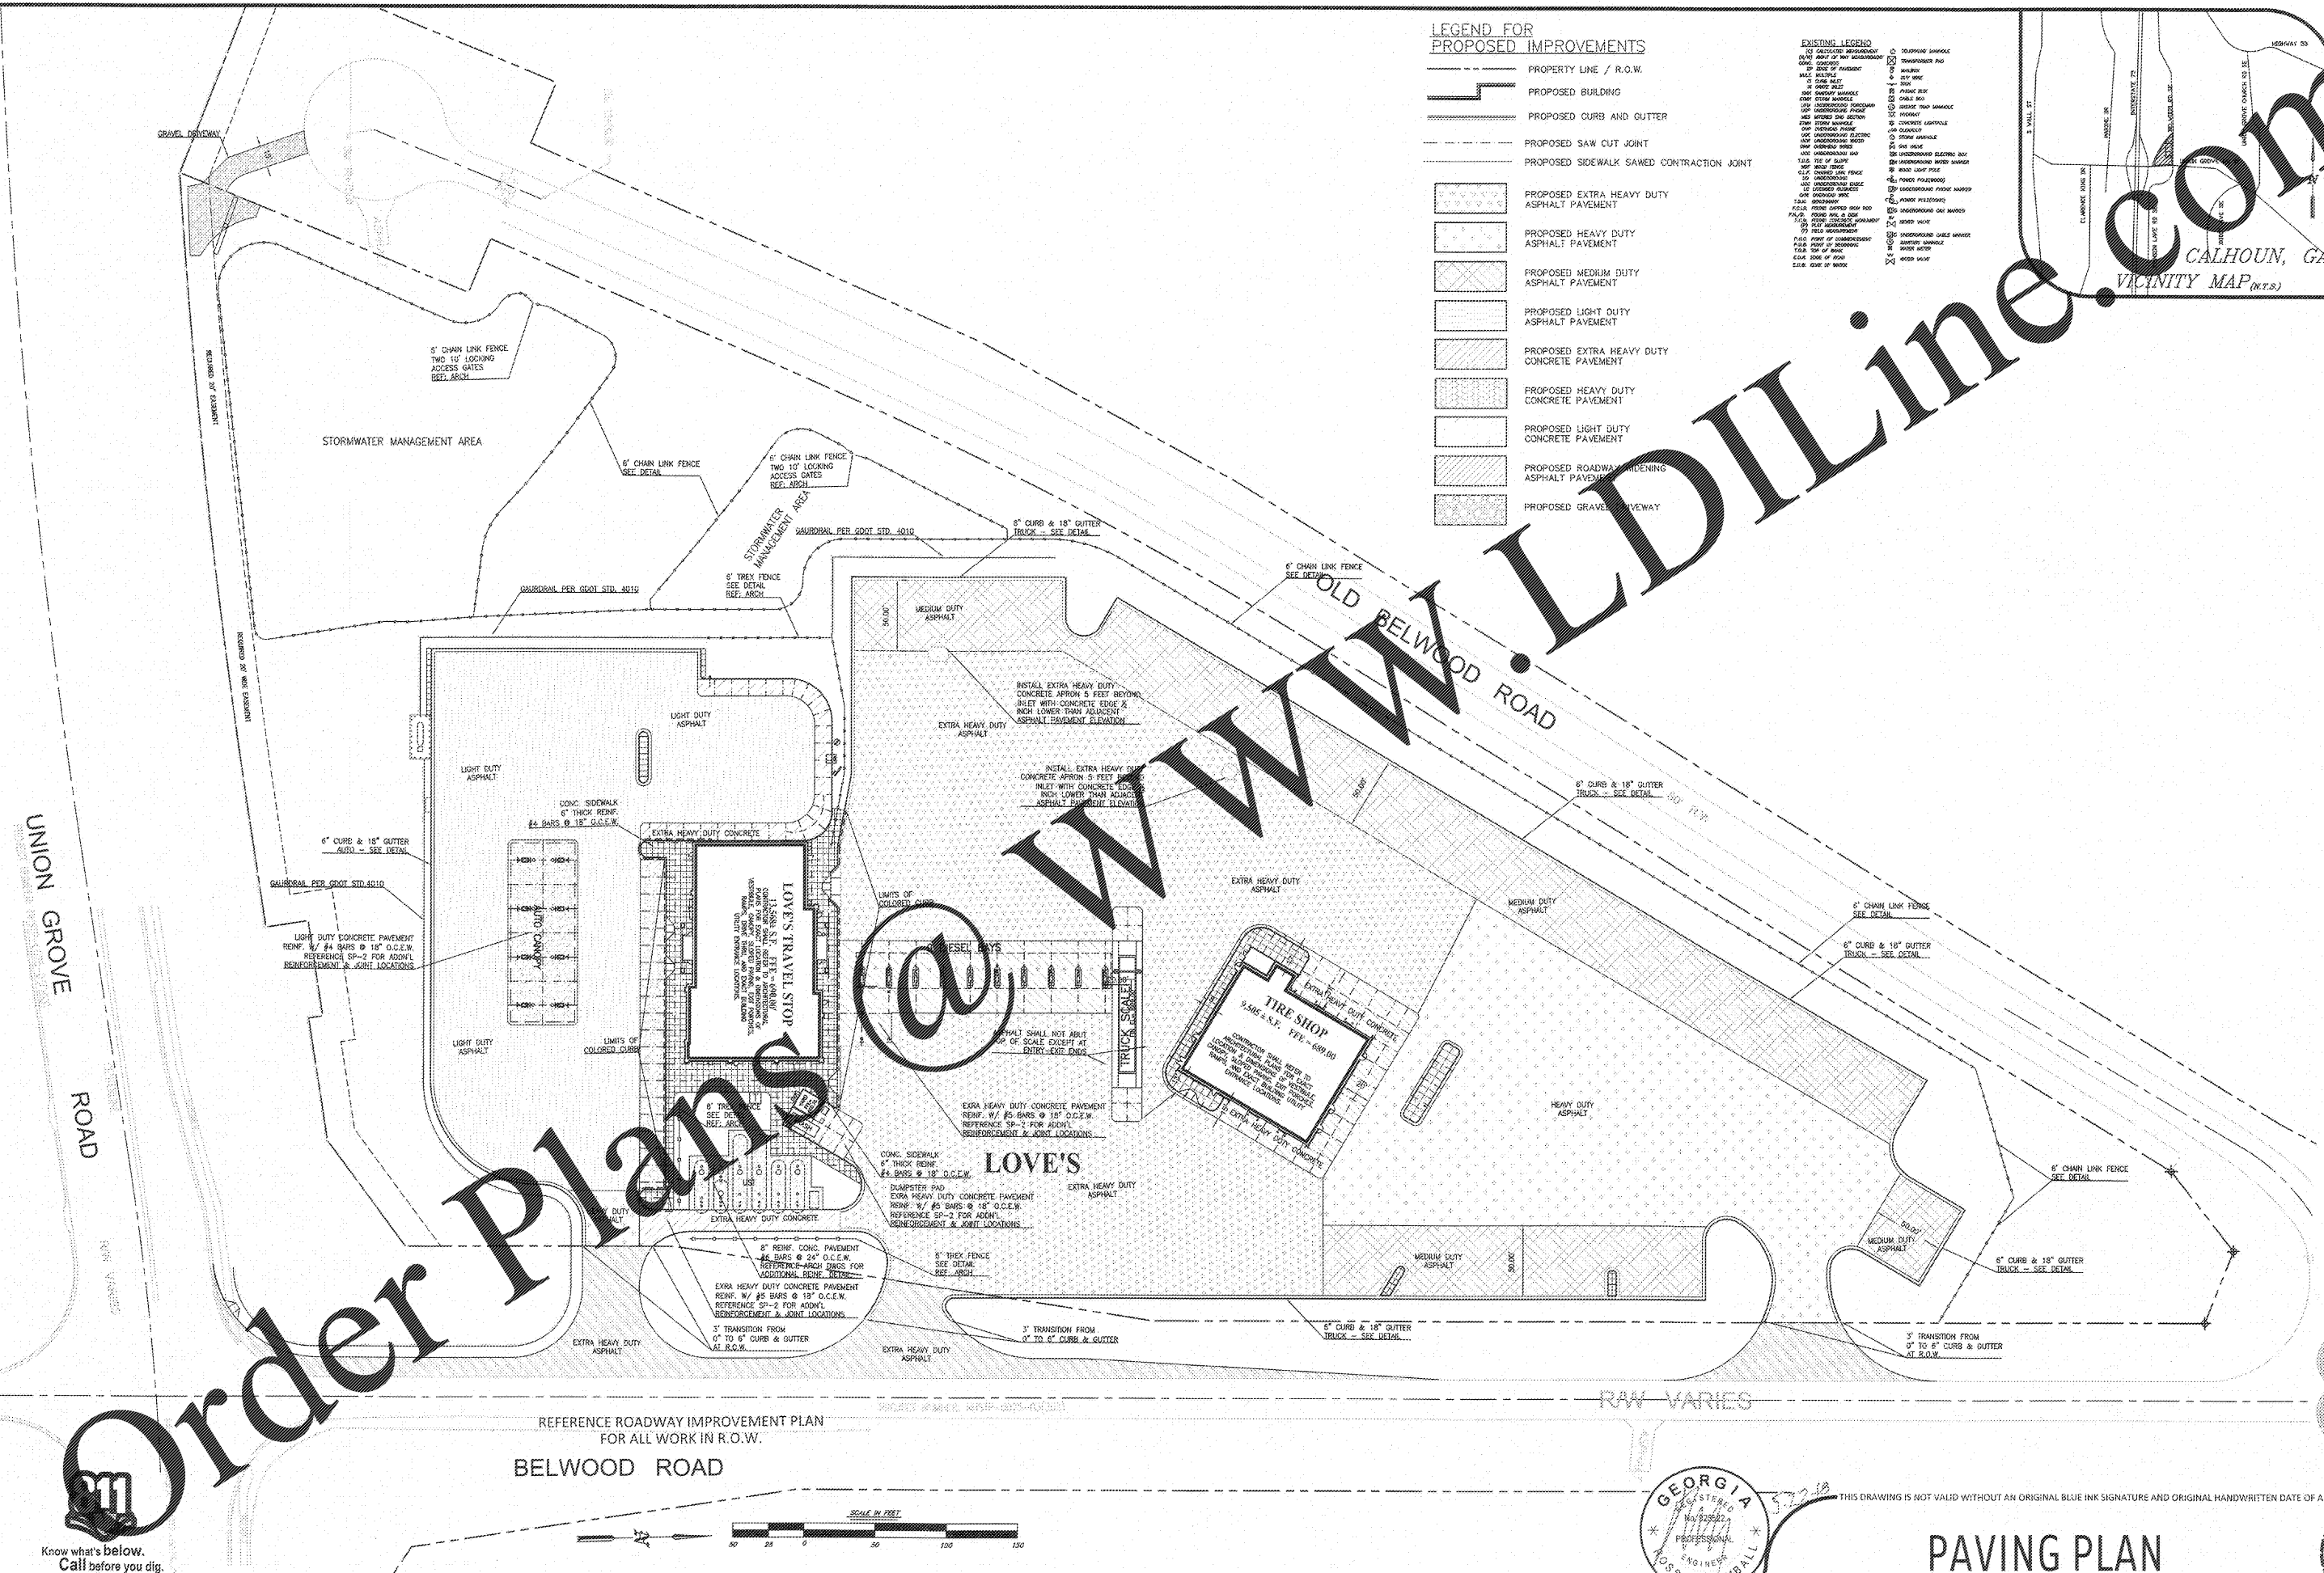

REFERENCE ROADWAY IMPROVEMENT PLAN
 FOR ALL WORK IN R.O.W.
BELWOOD ROAD

Order Plans
 Know what's below.
 Call before you dig.



PAVING PLAN

01/16/031 - Calhoun GA I-75 exit 310 @ Union Grove Road design.dwg, 5/22/2018 10:05:51 PM, jsmc, copyright Resource Consulting, LLC