


**EXISTING LEGEND**

□	EXISTING BUILDING	○	EXISTING MANHOLE
□	EXISTING DRIVE	○	EXISTING CURB
□	EXISTING SIDEWALK	○	EXISTING GUTTER
□	EXISTING STORM SEWER	○	EXISTING STORM INLET
□	EXISTING WATER MAIN	○	EXISTING WATER VALVE
□	EXISTING GAS MAIN	○	EXISTING GAS VALVE


**LEGEND FOR PROPOSED IMPROVEMENTS**

---	PROPERTY LINE / R.O.W.
▬	PROPOSED BUILDING
▬	PROPOSED CURB AND GUTTER
▬	PROPOSED INLET
▬	PROPOSED CURB INLET
▬	PROPOSED STORM SEWER
12.10	PROPOSED ELEVATION
—S—	PROPOSED SLOPE

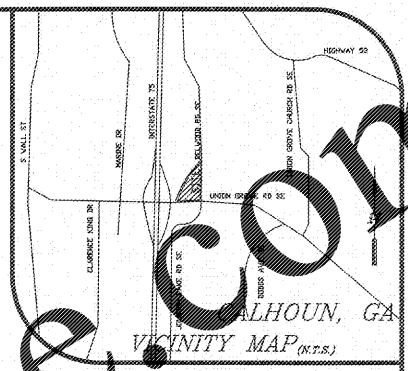

**RESOURCECONSULTING**  
 CIVIL ENGINEERING

6700 Jefferson Highway - Suite 4A  
 Baton Rouge, Louisiana 70806  
 ResourceConsulting@att.net  
 Tel: (225) 761-9909; Fax (225) 766-6672

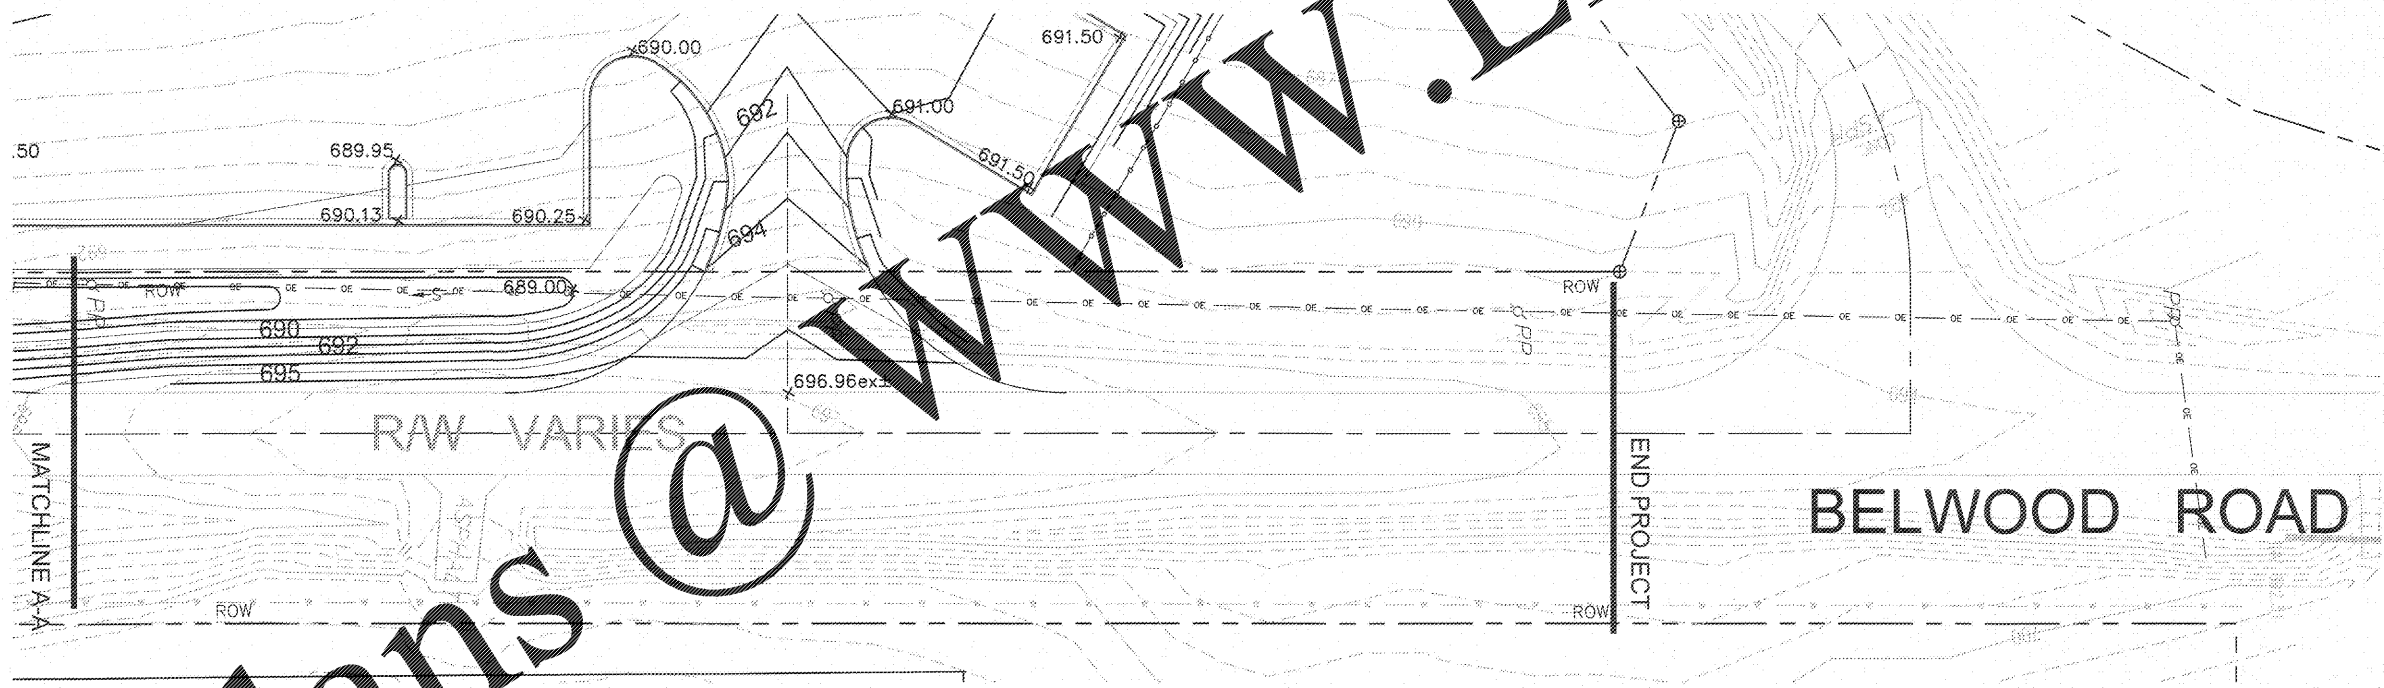

**Order Plans @**


**BELWOOD ROAD IMPROVEMENTS**

**DRIVEWAY PLAN**

**DW-4**



THIS DRAWING IS NOT VALID WITHOUT AN ORIGINAL BLUE INK SIGNATURE AND ORIGINAL HANDWRITTEN DATE OF A LICENSED PROFESSIONAL ENGINEER.

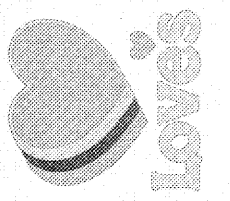

**LOVE'S TRAVEL STOP**  
 I-75 EXIT 310 @ UNION GROVE ROAD  
 CALHOUN, GEORGIA

031 - Calhoun GA I-75 exit 310@Union Glen NECDesign161031v11 RIP.dwg, 5/22/2018 8:12:37 AM, Dustyn, copyright Resource Consulting, LLC