



Z:\OBS\Jobs Current\01 - LOVES TRAVEL STOPS AND YARD BUILDING\TRAVEL STOPS\18405-Travel Stop-Calhouan, GA\LAT-ENG\18405-S21.dwg 05-24-2018 - 8:43am

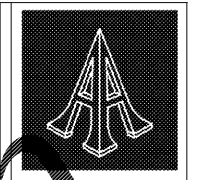

Pascal Aughtry & Associates, PC
405 483 3454
Fax 405 483 3483
937 East Bolton Road
Columbus, GA 31914
pa@paarch.com

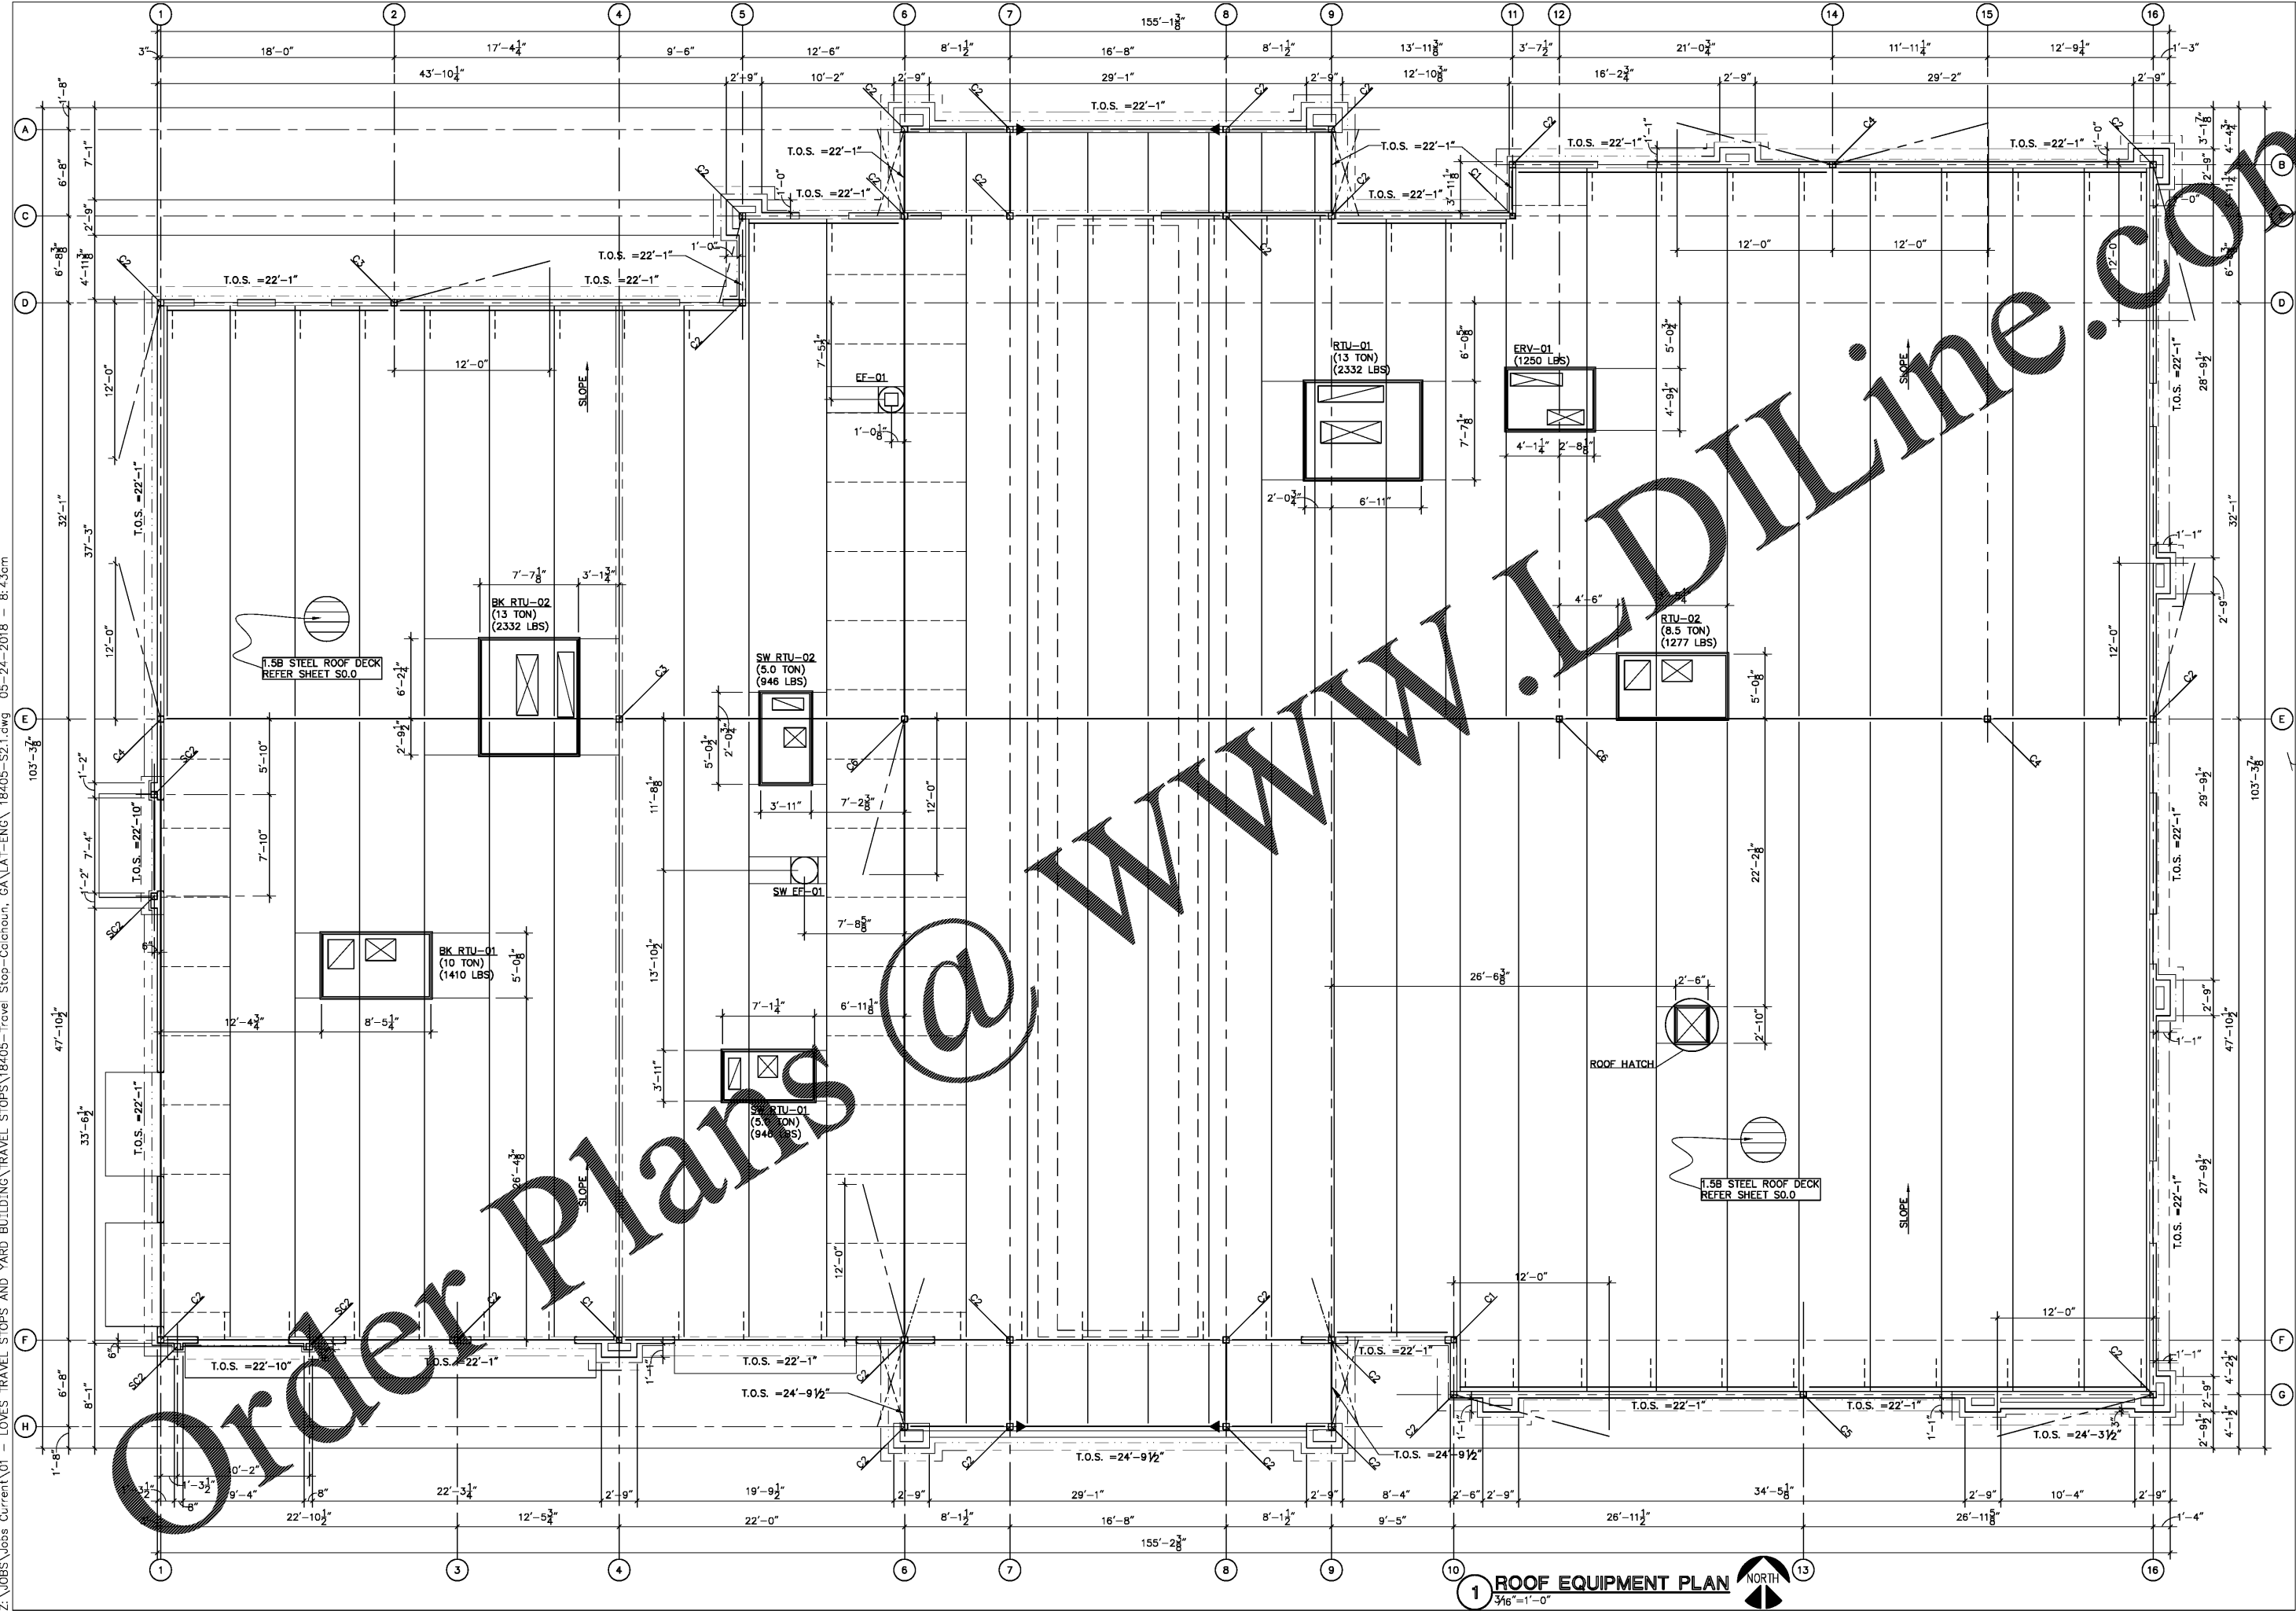

GEORGIA REGISTERED PROFESSIONAL ENGINEER
PA SC 00041
05/24/2018
S1 JOB #18405

Love's
Travel Stops

A NEW TRAVEL STOP
STORE No. 735
CALHOUN, GA

Revisions:

No.	Date

Project No.: LVS18735
Date: 01/18/2018
Sheet No.: **S21**
ROOF EQUIPMENT PLAN
OF:

1 ROOF EQUIPMENT PLAN
3/16"=1'-0"

