




A MEN'S RESTROOM
SCALE 3/8" = 1'-0"

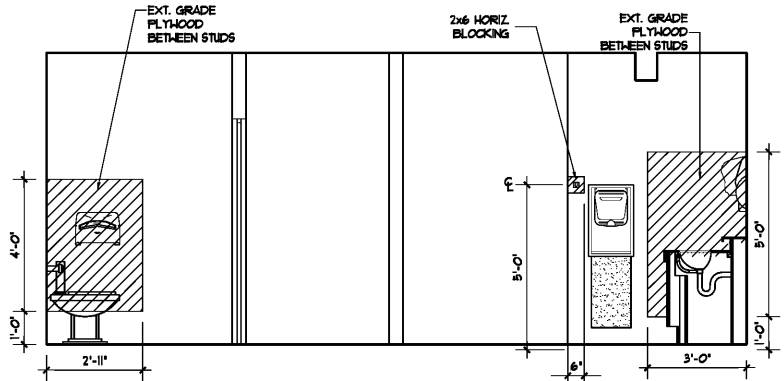


B MEN'S RESTROOM
SCALE 3/8" = 1'-0"

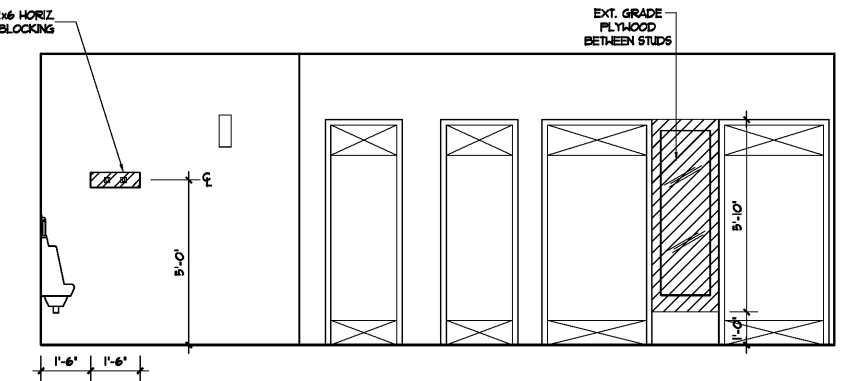


C MEN'S RESTROOM
SCALE 3/8" = 1'-0"

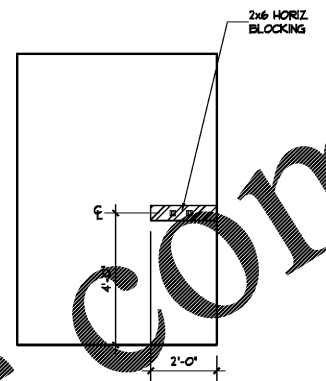


D MEN'S RESTROOM
SCALE 3/8" = 1'-0"

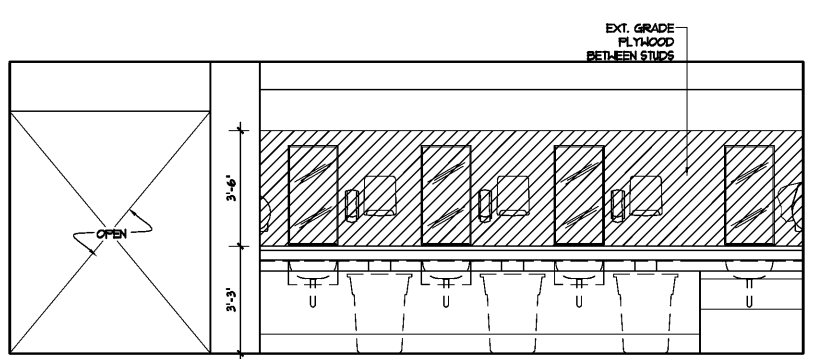


E MEN'S RESTROOM
SCALE 3/8" = 1'-0"

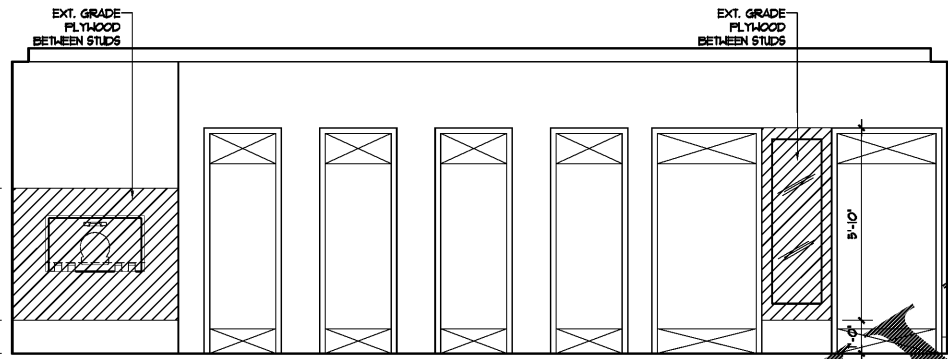


F WOMEN'S RESTROOM
SCALE 3/8" = 1'-0"

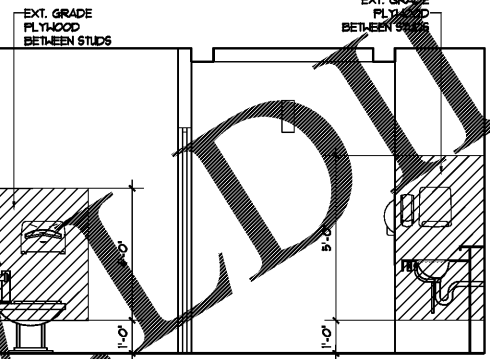


G WOMEN'S RESTROOM
SCALE 3/8" = 1'-0"

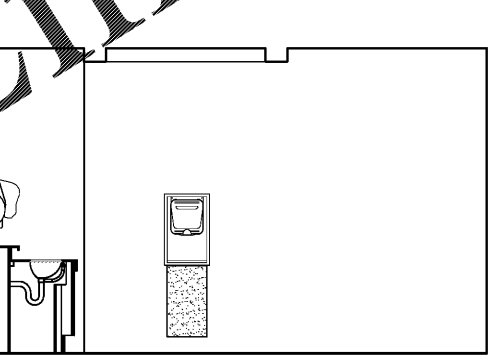


H WOMEN'S RESTROOM
SCALE 3/8" = 1'-0"

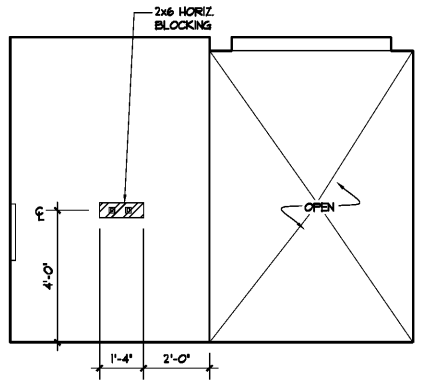


J WOMEN'S RESTROOM
SCALE 3/8" = 1'-0"

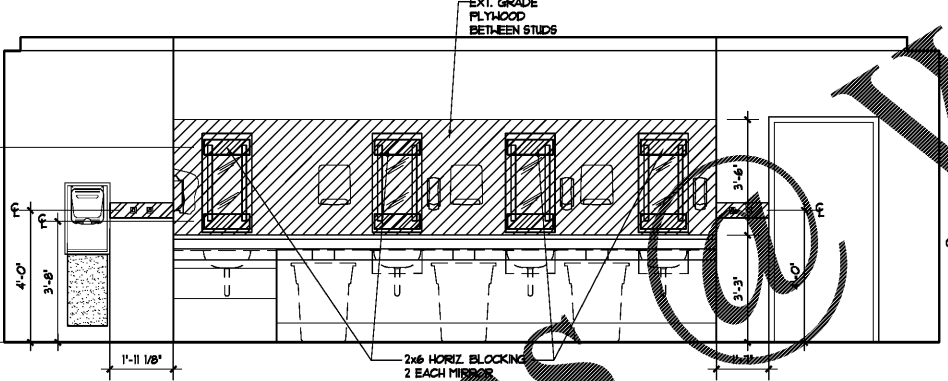

K WOMEN'S RESTROOM
SCALE 3/8" = 1'-0"

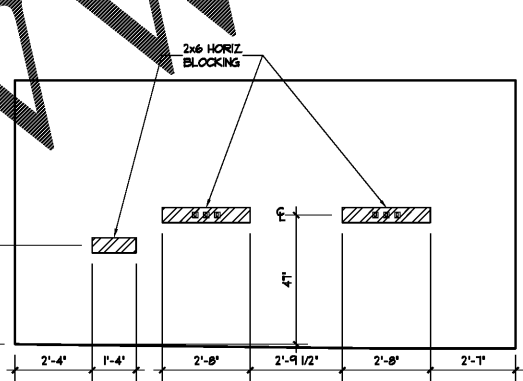


L SHOWER
SCALE 3/8" = 1'-0"

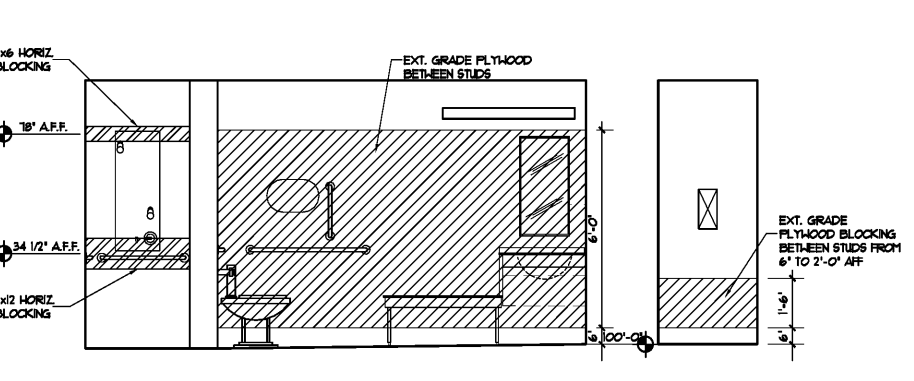


M SHOWER
SCALE 3/8" = 1'-0"


M.1 SHOWER
SCALE 3/8" = 1'-0"

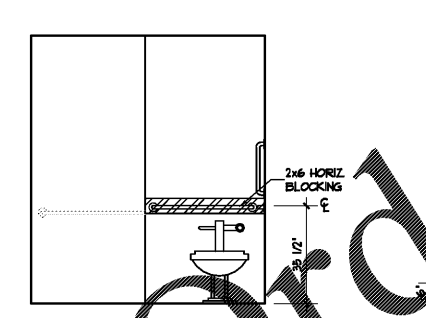


N SHOWER
SCALE 3/8" = 1'-0"

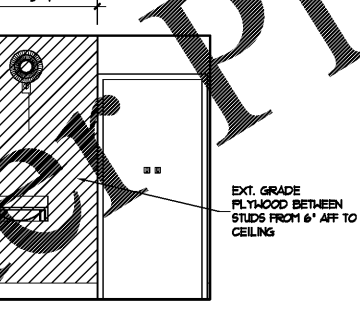


P SHOWER
SCALE 3/8" = 1'-0"

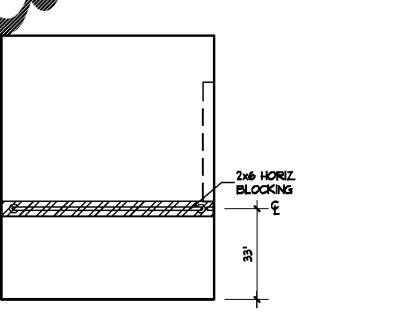


Q SHOWER
SCALE 3/8" = 1'-0"

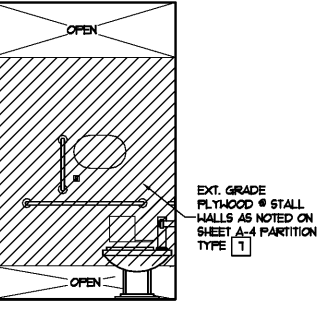


R TYP. H.C. STALL
SCALE 3/8" = 1'-0"

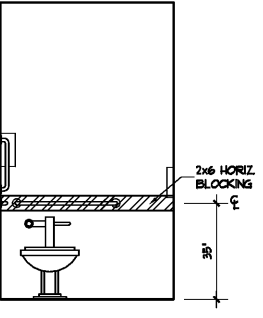


S TYP. H.C. STALL
SCALE 3/8" = 1'-0"

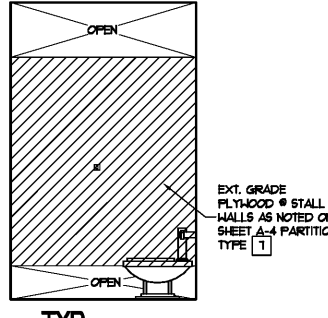


T TYP. TOILET STALL
SCALE 3/8" = 1'-0"

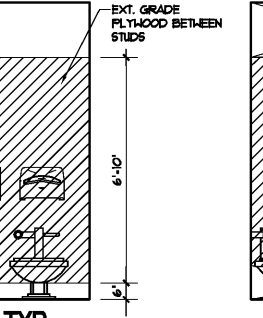

U TYP. TOILET STALL
SCALE 3/8" = 1'-0"

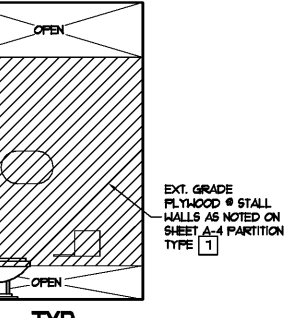

V TYP. TOILET STALL
SCALE 3/8" = 1'-0"

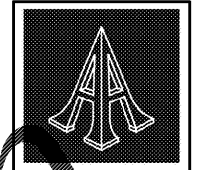


Pascal Aughtry & Associates, PC

405.463.3494
Fax 405.463.3493
837 East Briston Road
Oklahoma City, OK 73114
pascal@pcarh.com



A NEW TRAVEL STOP
STORE NO. 735
CALHOUN, GA

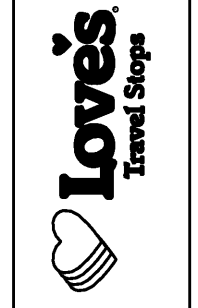

Revisions:	
No.	Date

Project No.: LVS18735
Date: 05-22-18
Sheet No.:

A-20.1

OF 36